



CITY OF BRAWLEY

PREQUALIFICATION OF BIDDERS

ALYCE GEREAX PARK SPECIALTY WET PLAY SUBCONTRACTORS

**December 30, 2015
@ 2:00 P.M.**

**OFFICE OF THE CITY CLERK
CITY ADMINISTRATION OFFICE
383 MAIN STREET
BRAWLEY, CA 92227**



CITY OF BRAWLEY
REQUEST FOR SUBCONTRACTOR PREQUALIFICATION PROPOSALS
For
SUBCONTRACTORS SEEKING TO BID
ALYCE GEREAX PARK IMPROVEMENTS

The City of Brawley is requesting Subcontractor Prequalification Proposals to Prequalify Subcontractors experienced in construction of Wet Play Construction and Wet Play Deck Construction.

SEALED PROPOSALS will be received by the City Clerk, 383 Main Street, Brawley, California 92227 until 2:00 P.M., Pacific Daylight Time on **December 30, 2015**.

All Sealed Prequalification Proposals shall be in accordance with the Request for Subcontractor Prequalification Proposals for Subcontractors seeking to bid on Alyce Gereaux Park Improvements on file in the Office of the City Clerk, 383 Main Street, Brawley, California. Copies of the Request for Subcontractor Prequalification Proposals may be obtained from the Office of the City Clerk at the address indicated herein Monday – Friday, 8:00 A.M. – 5:00 P.M., closed for lunch between 12:00 P.M. -1:00 P.M.

All proposals shall be submitted in a sealed envelope with the proposer's name and address on the outside of the envelope, and clearly marked: **"CONFIDENTIAL: REQUEST FOR SUBCONTRACTOR PREQUALIFICATION PROPOSALS FOR SUBCONTRACTORS SEEKING TO BID ALYCE GEREAX PARK IMPROVEMENTS"**

The City of Brawley hereby notifies all proposers that it will ensure that in any contract entered into pursuant this advertisement, minority business enterprises will be afforded full opportunity to submit proposals in response to this invitation and will not be discriminated against on the grounds or race, color or national origin in consideration for an award.

The City of Brawley does not discriminate on the basis of handicapped status in the admission or access to, or treatment, or employment in its programs or activities.

This Request for Subcontractor Prequalification Proposal for Subcontractors Seeking to bid Alyce Gereaux Park Improvements, does not commit the City to award a Contract or to pay any costs incurred in the preparation of the proposal. The City Council reserves the right to reject any or all proposals, and the right to waive any irregularities in the process, if deemed in the best interest of the City of Brawley.

Please direct all questions relating to this work to Guillermo Sillas, Associate Civil Engineer, 180 South Western Avenue, Brawley, CA 92227, (760) 344-5800 Ext. 14. To obtain copies of the SOQ, please contact the Office of the City Clerk at 383 Main Street, Brawley, California or by telephone at (760) 351-3059.

PUBLISHED: IV Press

Alma Benavides, City Clerk

DATED: December 15, 2015
December 23, 2015

REQUIREMENTS FOR PREQUALIFICATION OF BIDDERS

Article 1. Prequalification Procedures

Notice is hereby given that the City of Brawley (OWNER) has determined that certain specialty wet play subcontractors on **ALYCE GEREUX PARK IMPROVEMENTS** to be undertaken by OWNER must be pre-qualified prior to submitting a Bid on that Project.

It is mandatory that specialty wet play subcontractors prequalify for the following:

- 1) Wet Play Construction
- 2) Wet Play Deck Construction

Specialty wet play subcontractors shall fully complete the specialty construction qualification statement, the prequalification questionnaire, and provide all materials requested herein, and be approved by OWNER to be on the final specialty wet play subcontractor qualified list. No Bid will be accepted from a specialty wet play subcontractor that has failed to comply with these requirements.

The last date to submit a fully completed prequalification statement and questionnaire is **December 30, 2015 at 2:00PM**. Specialty wet play subcontractors are encouraged to submit prequalification packages as soon as possible so that they may be notified of omissions of information to be remedied or of their prequalification status in advance of the Bid advertisement for this Project.

Answers to questions contained in the attached questionnaire with accompanying notes and supplemental information are required. OWNER will use these documents as the basis of rating each specialty wet play subcontractor. OWNER reserves the right to check other sources available. OWNER's decision will be based on objective evaluation criteria.

OWNER reserves the right to adjust, limit, suspend or rescind the pre-qualification rating based on subsequently learned information. Specialty wet play subcontractors whose rating changes sufficient to disqualify them will be notified, and given an opportunity for a hearing consistent with the hearing procedures described below for appealing a prequalification rating.

While it is the intent of the specialty wet play construction qualification statement, the prequalification questionnaire, and documents required therewith to assist OWNER in determining Bidder responsibility prior to Bid and to aid OWNER in selecting the lowest responsible Bidder, neither the fact of prequalification, nor any prequalification rating, will preclude OWNER from a post-Bid consideration and determination of whether a Bidder has the quality, fitness, capacity and experience to satisfactorily perform the WORK, and has demonstrated the requisite trustworthiness.

The prequalification packages should be submitted under seal and marked "CONFIDENTIAL – ALYCE GEREUX PARK PROJECT PREQUALIFICATION ENCLOSED" to the attention of: Alma Benavides. Faxed, emailed, or other electronic submittal will be rejected and returned to specialty wet play subcontractor without review.

The prequalification packages submitted by specialty wet play subcontractors are not public records and are not open to public inspection. All information provided will be kept confidential to the extent permitted by law. However, the contents may be disclosed to third parties for purpose of verification, investigation of substantial allegations or in the appeal hearing. State law requires that the names of specialty wet play subcontractors applying for prequalification status shall be public records subject to disclosure, and the first page of the qualification statement will be used for that purpose.

Each qualification statement and the prequalification questionnaire must be signed under penalty of perjury in the manner designated at the end of the form, by an individual who has the legal authority to bind the specialty wet play subcontractor on whose behalf that person is signing. If any information provided by a specialty wet play subcontractor becomes inaccurate, the specialty wet play subcontractor must immediately notify OWNER and provide updated accurate information in writing, under penalty of perjury.

OWNER reserves the right to waive minor irregularities and omissions in the information contained in the specialty construction qualification statement and the prequalification questionnaire submitted to make all final determinations, and to determine at any time that the prequalification procedures will not be applied to a specific future public works project.

Specialty wet play subcontractors may submit prequalification packages during regular working hours on any day that the offices of OWNER are open. Specialty wet play subcontractors who submit a complete prequalification package will be notified of their qualification status no later than twenty (20) business days after submission of the information.

OWNER may refuse to grant prequalification where the requested information and materials are not provided, or not provided by December 30, 2015. There is no appeal from a refusal for an incomplete or late application, but re-application for a later project is permitted.

Where a timely and completed application results in a rating below that necessary to prequalify, an appeal can be made. An appeal is begun by the specialty wet play subcontractor delivering notice to the City Clerk of its appeal of the decision with respect to its prequalification rating, no later than five (5) business days after notification of an unsuccessful prequalification determination is sent. Without a timely appeal, the specialty wet play subcontractor waives any and all rights to challenge the decision of OWNER, whether by administrative process, judicial process or any other legal process or proceeding.

If the specialty wet play subcontractor gives the required notice of appeal and requests a hearing, the hearing shall be conducted so that it is concluded no later than ten (10) business days after the appeal notice is received. The hearing shall be an informal process conducted by a hearing officer appointed by the City Manager. At or prior to the hearing, the specialty wet play subcontractor will be advised of the basis for OWNER's prequalification determination. The specialty wet play subcontractor will be given the opportunity to present information and present reasons in opposition to the rating. Within (1) one day after the conclusion of the hearing, the hearing officer will render his/her decision.

Note: A specialty wet play subcontractor may be found not pre-qualified for bidding on a specific public works contract to be let by OWNER, or on all contracts to be let by OWNER until the specialty wet play subcontractor meets CITY's requirements. In addition, a specialty wet play subcontractor may be found not pre-qualified for either:

- (1) Omission of requested information or
- (2) Falsification of information

* * * * *

**CITY OF BRAWLEY
PREQUALIFICATION
QUESTIONNAIRE**

This document is the prequalification questionnaire. It must be submitted no later than 2:00 PM, DECEMBER 30, 2015. Failure to submit the questionnaire will result in disqualification of Bidder.

NOTE: This prequalification is valid for one main component of the Project:

Wet Play Construction

Wet Play Deck Construction

Clearly indicate which you are prequalifying for and match the appropriate Qualification Statement for which you intend to prequalify. Only submit the applicable Qualification Statement. All firms must complete this Questionnaire.

CONTACT INFORMATION

Firm Name: _____ Check One: Corporation
(as it appears on license) Partnership
 Sole Prop.

Contact Person: _____

Street Address: _____

City, State, Zip Code: _____

Phone: _____ Fax: _____

Email: _____

If firm is a sole proprietor or partnership:

Owner(s) of Company _____

Specialty wet play subcontractor's License Number(s):

PART I. ESSENTIAL REQUIREMENTS FOR QUALIFICATION

1. Specialty wet play subcontractor possesses a valid and current California contractor's license for the Work for which you seek prequalification.
 Yes No

2. Specialty wet play subcontractor has current Workers' Compensation insurance policy as required by the Labor Code or is legally self-insured pursuant to Labor Code sections 3700 *et seq.*
 Yes No Specialty wet play subcontractor is exempt from this requirement, because it has no employees

3. Has your contractor's license been revoked at any time in the last five (5) years?
 Yes No

4. Has a surety firm completed a contract on your behalf, or paid for completion because your firm was default terminated by the project owner within the last five (5) years?
 Yes No

5. At the time of submitting this prequalification form, is your firm ineligible to bid on or be awarded a public works contract, or perform as a subcontractor on a public works contract, pursuant to either Labor Code section 1777.1 or Labor Code section 1777.7?
 Yes No

If the answer is "Yes," state the beginning and ending dates of the period of debarment:

6. At any time during the last five (5) years, has your firm, or any of its owners or officers been convicted of a crime involving the awarding of a contract of a government construction project, or the bidding or performance of a government contract?
 Yes No

7. How many years has your organization been in business in California as a contractor under your present business name and license number? _____ years.

8. List all California construction license numbers, classifications and expiration dates of the California specialty contractor licenses held by your firm:

9. If any of your firm's license(s) are held in the name of a corporation or partnership, list below the names of the qualifying individual(s) listed on the Contractors State Licensing Board ("CSLB") records who meet(s) the experience and examination requirements for each license.

10. Has your firm changed names or license number in the past five (5) years?
 Yes No

If "yes," explain on a separate signed page, including the reason for the change.

11. Has any owner, partner or (for corporations) officer of your firm operated a construction firm under any other name in the last five (5) years?
 Yes No

If "yes," explain on a separate signed page, including the reason for the change.

12. Has any CSLB license held by your firm or its Responsible Managing Employee ("RME") or Responsible Managing Officer ("RMO") been suspended within the last five (5) years?
 Yes No

If "yes," please explain on a separate signed sheet.

13. At any time in the last five (5) years has your firm been assessed and paid liquidated damages after completion of a project under a construction contract with either a public or private owner?
 Yes No

If yes, explain on a separate signed page, identifying all such projects by owner, owner's address, the date of completion of the project, amount of liquidated damages assessed and all other information necessary to fully explain the assessment of liquidated damages.

14. In the last five (5) years has your firm, or any firm with which any of your company's owners, officers or partners was associated, been debarred, disqualified, removed or otherwise prevented from bidding on, or completing, any government agency or public works project for any reason?

NOTE: "Associated with" refers to another construction firm in which an owner, partner or officer of your firm held a similar position.

- Yes No

If "yes," explain on a separate signed page. State whether the firm involved was the firm applying for prequalification here or another firm. Identify by name of the company, the name of the person within your firm who was associated with that company, the year of the event, the owner of the project, the project and the basis for the action.

15. In the last five (5) years has your firm been denied an award of a public works contract based on a finding by a public agency that your company was not a responsible bidder?
 Yes No
If "yes," explain on a separate signed page. Identify the year of the event, the owner, the project and the basis for the finding by the public agency.

* * * *

NOTE: The following two (2) questions refer only to disputes between your firm and the owner of a project. You need not include information about disputes between your firm and a supplier, another specialty contractor, or subcontractor. You need not include information about "pass-through" disputes in which the actual dispute is between a subcontractor and a project owner. Also, you may omit reference to all disputes about amounts of less than fifty thousand dollars (\$50,000).

16. In the past five (5) years has any claim **against** your firm concerning your firm's work on a construction project been **filed in court or arbitration**?
 Yes No

If "yes," on separate signed sheets of paper identify the claim(s) by providing the project name, date of the claim, name of the claimant, a brief description of the nature of the claim, the court in which the case was filed and a brief description of the status of the claim (pending or, if resolved, a brief description of the resolution).

17. In the past five (5) years has your firm made any claim against a project owner concerning work on a project or payment for a contract and filed that claim in court or arbitration?
 Yes No

If "yes," on separate signed sheets of paper identify the claim by providing the project name, date of the claim, name of the entity (or entities) against whom the claim was filed, a brief description of the nature of the claim, the court in which the case was filed and a brief description of the status of the claim (pending, or if resolved, a brief description of the resolution).

18. At any time during the past five (5) years, has any surety company made any payments on your firm's behalf as a result of a default, to satisfy any claims made against a performance or payment bond issued on your firm's behalf, in connection with a construction project, either public or private?
 Yes No

If "yes," explain on a separate signed page the amount of each such claim, the name and telephone number of the claimant, the date of the claim, the grounds for the claim, the present status of the claim, the date of resolution of such claim if resolved, the method by which such was resolved if resolved, the nature of the resolution and the amount, if any, at which the claim was resolved.

19. In the last five (5) years has any insurance carrier, for any form of insurance, refused to renew the insurance policy for your firm?
 Yes No

If “yes,” explain on a separate signed page. Name the insurance carrier, the form of insurance and the year of the refusal.

20. Has your firm or any of its owners, officers or partners ever been found liable in a civil suit or found guilty in a criminal action for making any false claim or material misrepresentation to any public agency or entity?
 Yes No

If “yes,” explain on a separate signed page, including identifying who was involved, the name of the public agency, the date of the investigation and the grounds for the finding.

21. Has your firm or any of its owners, officers or partners ever been convicted of a crime involving any Federal, State, or local law related to construction?
 Yes No

If “yes,” explain on a separate signed page, including identifying who was involved, the name of the public agency, the date of the conviction and the grounds for the conviction.

22. Has your firm or any of its owners, officers or partners ever been convicted of a Federal or State crime of fraud, theft, or any other act of dishonesty?
 Yes No

If “yes,” identify on a separate signed page the person or persons convicted, the court (the county if a State court, the district or location of the Federal court), the year and the criminal conduct.

23. During the last five (5) years, has your firm ever been denied bond coverage by a surety company, or has there ever been a period of time when your firm had no surety bond in place during a public construction project when one was required?
 Yes No

If yes, provide details on a separate signed sheet indicating the date when your firm was denied coverage and the name of the company or companies, which denied coverage; and the period during which you had no surety bond in place.

24. Has the California Division of Occupational Safety and Health (“Cal/OSHA”) cited and assessed penalties against your firm for any “serious,” “willful” or “repeat” violations of its safety or health regulations in the past five (5) years?

NOTE: If you have filed an appeal of a citation, and the Cal/OSHA Appeals Board has not yet ruled on your appeal, you need not include information about it.

Yes No

If “yes,” attached a separate signed page describing the citations, including information about the dates of the citations, the nature of the violation, the project on which the

citation(s) was or were issued, and the amount of penalty paid, if any. If the citation was appealed to the Cal/OSHA Appeals Board and a decision has been issued, state the case number and the date of the decision.

25. Has OSHA cited and assessed penalties against your firm in the past five (5) years?

NOTE: If you have filed an appeal of a citation and the OSHA Appeals Board has not yet ruled on your appeal, or if there is a court appeal pending, you need not include information about the citation.

Yes No

If “yes,” attach a separate signed page describing each citation.

26. How often do you require documented safety meetings to be held for construction employees and field supervisors during the course of a project?

27. List your firm’s Experience Modification Rate (“EMR”) (California Workers’ Compensation insurance) for each of the past three (3) premium years:

NOTE: An EMR is issued to your firm annually by your Workers’ Compensation insurance carrier.

Current year: _____

Previous year: _____

Year prior to previous year: _____

If your EMR for any of these three (3) years is or was one (1) or higher you may, if you wish, attach a letter of explanation.

28. Has there been more than one occasion during the last five (5) years in which your firm was required to pay either back wages or penalties for your own firm’s failure to comply with the State’s prevailing wage laws?

NOTE: This question refers only to your own firm’s violation of prevailing wage laws, not to violations of the prevailing wage laws by a subcontractor.

Yes No

If “yes,” attach a separate signed page or pages, describing the nature of each violation, identifying the name of the project, the date of its completion, the public agency for which

it was constructed; the number of employees who were initially underpaid and the amount of back wages and penalties that you were required to pay.

29. During the last five (5) years, has there been more than one (1) occasion in which your own firm has been penalized or required to pay back wages for failure to comply with the **Federal Davis-Bacon prevailing wage requirements?**

Yes No

If "yes," attach a separate signed page or pages describing the nature of the violation, identifying the name of the project, the date of its completion, the public agency for which it was constructed; the number of employees who were initially underpaid, the amount of back wages you were required to pay along with the amount of any penalty paid.

30. Provide the name, address and telephone number of the apprenticeship program (approved by the California Apprenticeship Council) from whom you intend to request the dispatch of apprentices to your company for use on any public work project for which you are awarded a contract by OWNER.

31. If your firm operates its own State-approved apprenticeship program:

- (a) Identify the craft or crafts in which your firm provided apprenticeship training in the past year.
- (b) State the year in which each such apprenticeship program was approved, and attach evidence of the most recent California Apprenticeship Council approval(s) of your apprenticeship program(s).
- (c) State the number of individuals who were employed by your firm as apprentices at any time during the past three (3) years in each apprenticeship and the number of persons who, during the past three (3) years, completed apprenticeships in each craft while employed by your firm.

32. At any time during the last five (5) years, has your firm been found to have violated any provision of California apprenticeship laws or regulations, or the laws pertaining to use of apprentices on public works?

NOTE: You may omit reference to any incident that occurred prior to January 1, 1998, if the violation was by a subcontractor and your firm, as general specialty contractor on a project, had no knowledge of the subcontractor's violation at the time they occurred.

Yes No

If "yes," provide the date(s) of such findings, and attach copies of the Department's final decision(s).

* * * * *

I, the undersigned, certify and declare that I have read all the foregoing answers to this prequalification questionnaire and know their contents. The matters stated in the questionnaire answers are true of my own knowledge and belief, except as to those matters stated on information and belief, and as to those matters I believe them to be true. I declare under penalty of perjury under the laws of the State of California, that the foregoing is correct.

Dated: _____

(Name): _____

- END OF PREQUALIFICATION FOR BIDDERS QUESTIONNAIRE

ALYCE GEREAX PARK SPECIALTY CONSTRUCTION
QUALIFICATION STATEMENT

**WET PLAY DECK
SUBCONTRACTOR**

The intent of the City of Brawley is to procure qualified specialty wet play deck subcontractors who must have prior commercially designed municipal and public-use wet play deck construction experience. This statement will determine the wet play deck specialty subcontractor's qualification for the project. Submission of this statement does not constitute qualification. Qualification may be denied for any reason the City of Brawley deems necessary for the successful completion of the project.

All wet play improvements designated for construction as shown on the attached exhibits require pre-qualification.

The wet play deck subcontractor shall provide all supervision, labor, material, equipment, machinery, and any and all other items necessary to complete the work. ALL OF THE WET PLAY DECK WORK IS TO BE THE RESPONSIBILITY OF ONE EXPERIENCED WET PLAY SUBCONTRACTOR PRIMARILY ENGAGED IN THE CONSTRUCTION OF COMMERCIAL PUBLIC-USE WET PLAYS. The wet play deck subcontractor shall furnish and install all formwork, deck, finishes, reinforcement, appurtenances, and all accessories necessary for a complete, functional wet play deck system, as herein described. Work shall include start-up, as-built drawings and warranties as required.

WET PLAY DECK SPECIALTY SUBCONTRACTOR

COMPANY NAME (Full Legal Name)

STREET ADDRESS

MAILING ADDRESS (If Different Than Above)

CITY	STATE	ZIP	PHONE #
------	-------	-----	---------

CONTACT PERSON	E-MAIL	FAX #
----------------	--------	-------

FEDERAL TAX ID NO.

APPLICATION SUBMITTED BY	TITLE
--------------------------	-------

WET PLAY DECK SPECIALTY SUBCONTRACTOR INFORMATION

If the Wet Play Deck Specialty Subcontractor is a corporation, please provide the following:

- State & Date of Incorporation _____
- Contractor License # _____
- Secretary / Treasurer's Name _____

If the Wet Play Deck Specialty Subcontractor is a partnership, please provide the following::

- State & Date of Partnership _____
- Contractor License # _____
- General Partner(s) Names _____

If the Wet Play Deck Specialty Subcontractor is sole proprietor, or individually owned, please provide the following:

- State & Date of Ownership _____
- Primary Owner's Name & License # _____

Please accurately answer & provide for all the information requested utilizing a separate sheet as necessary.

Please Check

YES NO

- | | | |
|--------------------------|--------------------------|--|
| <input type="checkbox"/> | <input type="checkbox"/> | A. Does your firm possess all the necessary equipment, labor forces, and material suppliers to complete this project per plans and specifications? |
| <input type="checkbox"/> | <input type="checkbox"/> | B. Can your firm provide shop drawings and submittals for all of the required and specified materials on this project? |
| <input type="checkbox"/> | <input type="checkbox"/> | C. Has your firm performed any wet play construction with workmanship issues, defects, or warranty problems, including having to repair or replace portions of work? |

PAST COMPLETED PROJECT EXPERIENCE

The wet play deck specialty subcontractor must provide evidence to indicate successful experience in providing commercially designed municipal and public-use wet play installations of similar size and scope.

In order for the wet play deck specialty subcontractor to be qualified for this project they must have completed five (5) permanent commercially designed municipal and public-use wet play facilities of similar size and scope, each of which having incorporated a minimum size of 1,000 square feet of surface area within the last five (5) years. Three (3) of the listed projects must be open and in good operating condition for at least one (1) year.

Only those projects where the complete installation of the facility has been the sole responsibility of your firm can be included. All work must have been self-performed.

PROJECT INFORMATION / PHOTO REQUIRED – Please provide all information requested and utilize additional sheets as necessary. Also provide at least one (1) photo of each completed construction.

Name and Location of Project _____

Owner's Name _____ Address _____

Phone Number _____ Email _____

Project Size _____ sq ft / Construction Value \$ _____ / Completion Date _____

Architect/Engineer _____

Project Description and Scope of Work _____

Name and Location of Project _____

Owner's Name _____ Address _____

Phone Number _____ Email _____

Project Size _____ sq ft / Construction Value \$ _____ / Completion Date _____

Architect/Engineer _____

Project Description and Scope of Work _____

Name and Location of Project _____

Owner's Name _____ Address _____

Phone Number _____ Email _____

Project Size _____ sq ft / Construction Value \$ _____ / Completion Date _____

Architect/Engineer _____

Project Description and Scope of Work _____

Name and Location of Project _____

Owner's Name _____ Address _____

Phone Number _____ Email _____

Project Size _____ sq ft / Construction Value \$ _____ / Completion Date _____

Architect/Engineer _____

Project Description and Scope of Work _____

Name and Location of Project _____

Owner's Name _____ Address _____

Phone Number _____ Email _____

Project Size _____ sq ft / Construction Value \$ _____ / Completion Date _____

Architect/Engineer _____

Project Description and Scope of Work _____

ADDITIONAL QUESTIONNAIRE & REQUIREMENTS

The SPECIALTY WET PLAY DECK SUBCONTRACTOR (undersigned) hereby certifies and that all of the information contained in this document is true and correct to the best of their knowledge. I declare under penalty of perjury under the laws of the State of California, that the foregoing is correct.

Legal Business Name of Submitting Individual, Partnership, Limited Liability Company,
or Corporation & Contractor License Number

Printed Name of Subcontractor or Authorized Agent

Signature of Subcontractor or Authorized Agent

ALYCE GEREAX PARK SPECIALTY CONSTRUCTION
QUALIFICATION STATEMENT

**WET PLAY
SUBCONTRACTOR**

The intent of the City of Brawley is to procure qualified specialty wet play subcontractors who must have prior commercially designed municipal and public-use wet play construction experience. This statement will determine the wet play specialty subcontractor's qualification for the project. Submission of this statement does not constitute qualification. Qualification may be denied for any reason the City of Brawley deems necessary for the successful completion of the project.

All wet play improvements designated for construction as shown on the attached exhibits require pre-qualification.

The wet play subcontractor shall provide all supervision, labor, material, equipment, machinery, and any and all other items necessary to complete the work. ALL OF THE WET PLAY WORK IS TO BE THE RESPONSIBILITY OF ONE EXPERIENCED WET PLAY SUBCONTRACTOR PRIMARILY ENGAGED IN THE CONSTRUCTION OF COMMERCIAL PUBLIC-USE WET PLAYS. The wet play subcontractor shall furnish and install ALL wet play structures, finishes, forming, wet play mechanical and electrical systems, and all accessories necessary for a complete, functional wet play system, as herein described. Work shall include start-up, instruction of Owner's personnel, as-built drawings and warranties as required.

WET PLAY SPECIALTY SUBCONTRACTOR

COMPANY NAME (Full Legal Name)

STREET ADDRESS

MAILING ADDRESS (If Different Than Above)

CITY

STATE

ZIP

PHONE #

CONTACT PERSON

E-MAIL

FAX #

FEDERAL TAX ID NO.

APPLICATION SUBMITTED BY

TITLE

WET PLAY SPECIALTY SUBCONTRACTOR INFORMATION

If the Wet Play Specialty Subcontractor is a corporation, please provide the following:

- State & Date of Incorporation

- Contractor License #

- Secretary / Treasurer's Name

If the Wet Play Specialty Subcontractor is a partnership, please provide the following::

- State & Date of Partnership

- Contractor License #

- General Partner(s) Names

If the Wet Play Specialty Subcontractor is sole proprietor, or individually owned, please provide the following:

- State & Date of Ownership

- Primary Owner's Name & License #

Please accurately answer & provide for all the information requested utilizing a separate sheet as necessary.

Please Check

YES NO

- | | | |
|--------------------------|--------------------------|--|
| <input type="checkbox"/> | <input type="checkbox"/> | A. Does your firm possess all the necessary equipment, labor forces, and material suppliers to complete this project per plans and specifications? |
| <input type="checkbox"/> | <input type="checkbox"/> | B. Can your firm provide shop drawings and submittals for all of the required and specified materials on this project? |
| <input type="checkbox"/> | <input type="checkbox"/> | C. Has your firm performed any wet play construction with workmanship issues, defects, or warranty problems, including having to repair or replace portions of work? |

PAST COMPLETED PROJECT EXPERIENCE

The wet play specialty subcontractor must provide evidence to indicate successful experience in providing commercially designed municipal and public-use wet play installations of similar size and scope.

In order for the wet play specialty subcontractor to be qualified for this project they must have completed five (5) permanent commercially designed municipal and public-use wet play facilities of similar size and scope, each of which having incorporated a minimum size of 1,000 square feet of surface area with a self-modulating balance tank within the last five (5) years. Three (3) of the listed projects must be open and in good operating condition for at least one (1) year.

Only those projects where the complete installation of the facility has been the sole responsibility of your firm can be included. All work must have been self-performed.

PROJECT INFORMATION / PHOTO REQUIRED – Please provide all information requested and utilize additional sheets as necessary. Also provide at least one (1) photo of each completed construction.

Name and Location of
Project _____

Owner's Name _____
Address _____

Phone Number _____
Email _____

Project Size _____ sq ft / Construction Value \$ _____ / Completion Date _____

Architect/Engineer _____

Project Description and Scope of Work

Name and Location of
Project _____

Owner's Name _____
Address _____

Phone Number _____
Email _____

Project Size _____ sq ft / Construction Value \$ _____ / Completion Date _____

Architect/Engineer _____

Project Description and Scope of Work

Name and Location of
Project _____

Owner's Name _____
Address _____

Phone Number _____
Email _____

Project Size _____ sq ft / Construction Value \$ _____ / Completion Date _____

Architect/Engineer

Project Description and Scope of Work

Name and Location of Project

Owner's Name

Address

Phone Number

Email

Project Size _____ sq ft / Construction Value \$ _____ / Completion Date _____

Architect/Engineer

Project Description and Scope of Work

Name and Location of Project

Owner's Name

Address

Phone Number

Email

Project Size _____ sq ft / Construction Value \$ _____ / Completion Date _____

Architect/Engineer

Project Description and Scope of Work

ADDITIONAL QUESTIONNAIRE & REQUIREMENTS

The SPECIALTY WET PLAY SUBCONTRACTOR (undersigned) hereby certifies and that all of the information contained in this document is true and correct to the best of their knowledge. I declare under penalty of perjury under the laws of the State of California, that the foregoing is correct.

Legal Business Name of Submitting Individual, Partnership, Limited Liability Company,
or Corporation & Contractor License Number

Printed Name of Subcontractor or Authorized Agent

Signature of Subcontractor or Authorized Agent


WET PLAY REQUIREMENTS




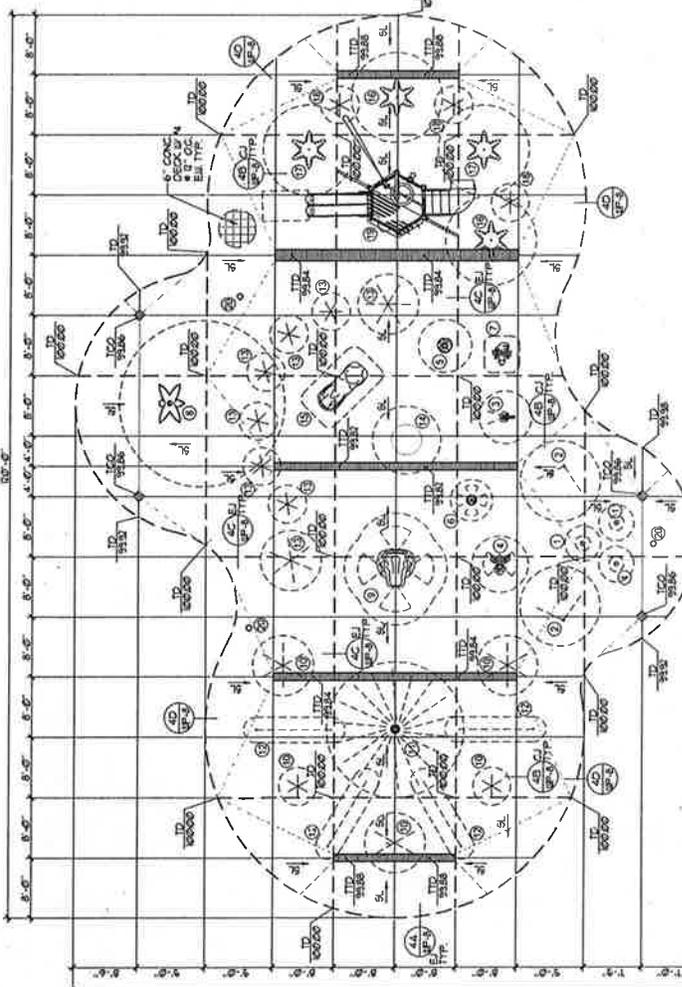

LEGEND

—E—	EXPANSION JOINT
—C—	CONTROL JOINT
.....150	TOP OF SLOT DRAIN
.....100	TOP OF CLEAN-OUT
TTD	TOP OF TRENCH DRAIN
SL	SLOPE DIRECTION
TD	TOP OF DECK

- NOTES:**
1. WET DECK SHALL HAVE REDUIT BROOK FINISH AND SHALL HAVE 1/4" MIN. SLOPE AND 2% MAX. SLOPE TO DRAINS.
 2. REFER TO SHEET UP-3 FOR PIPING INVERT ELEVATIONS AND RETURN PIPE SIZES. REFER TO SHEET UP-4 FOR RETURN PIPE SIZES.
 3. ALL DECK ELEVATIONS ON THIS PLAN ARE SHOWN AS FINISH ELEVATIONS. REFER TO SHEET UP-3 FOR FINISH ELEVATIONS. REFER TO SHEET UP-4 FOR FINISH ELEVATIONS.

PRODUCT LEGEND

PRODUCT CODE	QTY	TOTAL FLOW	PRODUCT CODE	QTY	TOTAL FLOW	PRODUCT CODE	QTY	TOTAL FLOW
ZONE 1 - TODDLER								
WATER ODYSSEY WATER FLOWER (W011)	3	30 GPM	WATER ODYSSEY DRAGON FLY (D028)	1	10 GPM	WATER ODYSSEY ROCKY BARN (F025)	1	18 GPM
WATER ODYSSEY DIET SET (W034)	2	12 GPM	WATER ODYSSEY BALANCED ROCK (R051)	1	40 GPM	WATER ODYSSEY DROOPY PALM (D08)	2	100 GPM
WATER ODYSSEY BEATRICE BUTTERFLY (F020)	1	3 GPM	WATER ODYSSEY SIMPLE SPRAY (W142)	5	90 GPM	WATER ODYSSEY DROOPY PALM (D08-14100)	2	100 GPM
WATER ODYSSEY DELIAH DRAGONFLY (F025)	1	8 GPM	WATER ODYSSEY WATER WEAVER (W083)	1	14 GPM	WATER ODYSSEY SIMPLE SPRAY (W125)	3	54 GPM
WATER ODYSSEY DESERT FLOWER (F021)	1	45 GPM	WATER ODYSSEY DIRECTIONAL EYE BALL (W086)	4	40 GPM	WATER/WATER MESH HYDROSTRUCTURE (H01008)	1	205 GPM
WATER ODYSSEY KODI CACTUS (F020)	1	12 GPM	WATER ODYSSEY STREAM WEAVER (W228)	8	32 GPM	WATER ODYSSEY LAUNCH PAD (W017)	3	885 GPM
WATER ODYSSEY HECTOR GIANT MONSTER (F001)	1	16 GPM	WATER ODYSSEY WATER CAGE (W012)	1	60 GPM	TOTAL FLOW		

WET PLAY DECK PLAN

APPROVED: _____ DATE: _____

DESIGNED BY: _____ PREPARED UNDER THE DIRECT SUPERVISION OF: _____

DRAWN BY: _____

CHECKED BY: _____

SIGNATURE: MATTHEW B. CARLIZZI

R.C.E. NO.: 88015

DATE: _____

WET PLAY DATA

SURFACE AREA	6386 SQ. FT.
VOLUME	42000 GAL.
30 MIN TURNOVER	193 GPM


WET PLAY BALANCE TANK DATA

BOOSTER PUMP #1 RATE	400 GPM
BOOSTER PUMP #2 RATE	400 GPM
CIRCULATION PUMP RATE	143 GPM
TOTAL WATER FLOW	943 GPM
943 GPM x 3	2829 GAL.
8'-0" x 10'-0" SURGE CHAMBER	42000 GAL.
∴ 42000 GAL. > 2829 GAL. ∴	

LEGEND

- GO GUTTER OUTLET
- TH MANHOLE
- IE INVERT ELEVATION
- P.O.C. POINT OF CONNECTION
- HP HIGH POINT
- LP LOW POINT

- NOTES:**
1. ALL PIPING SHALL HAVE 10' MIN. PROTECTIVE COVER AND SHALL BE INSTALLED IN A MANNER TO PROTECT PEDESTRIANS AND DRIVERS.
 2. REFER TO SHEETS 1, 2, 3, 1000.
 3. ALL INVERT ELEVATIONS ON THIS PLAN ARE SHOWN AS REFERENCED TO COORDINATION WITH REFERENCED DECK ELEVATIONS. REFERENCED DECK ELEVATIONS SHALL BE COORDINATED WITH NECESSARY TRADES.
 4. ALL PIPING CROSSING THE EXISTING GAS MAIN SHALL MAINTAIN A MINIMUM VERTICAL CLEARANCE OF 10'.

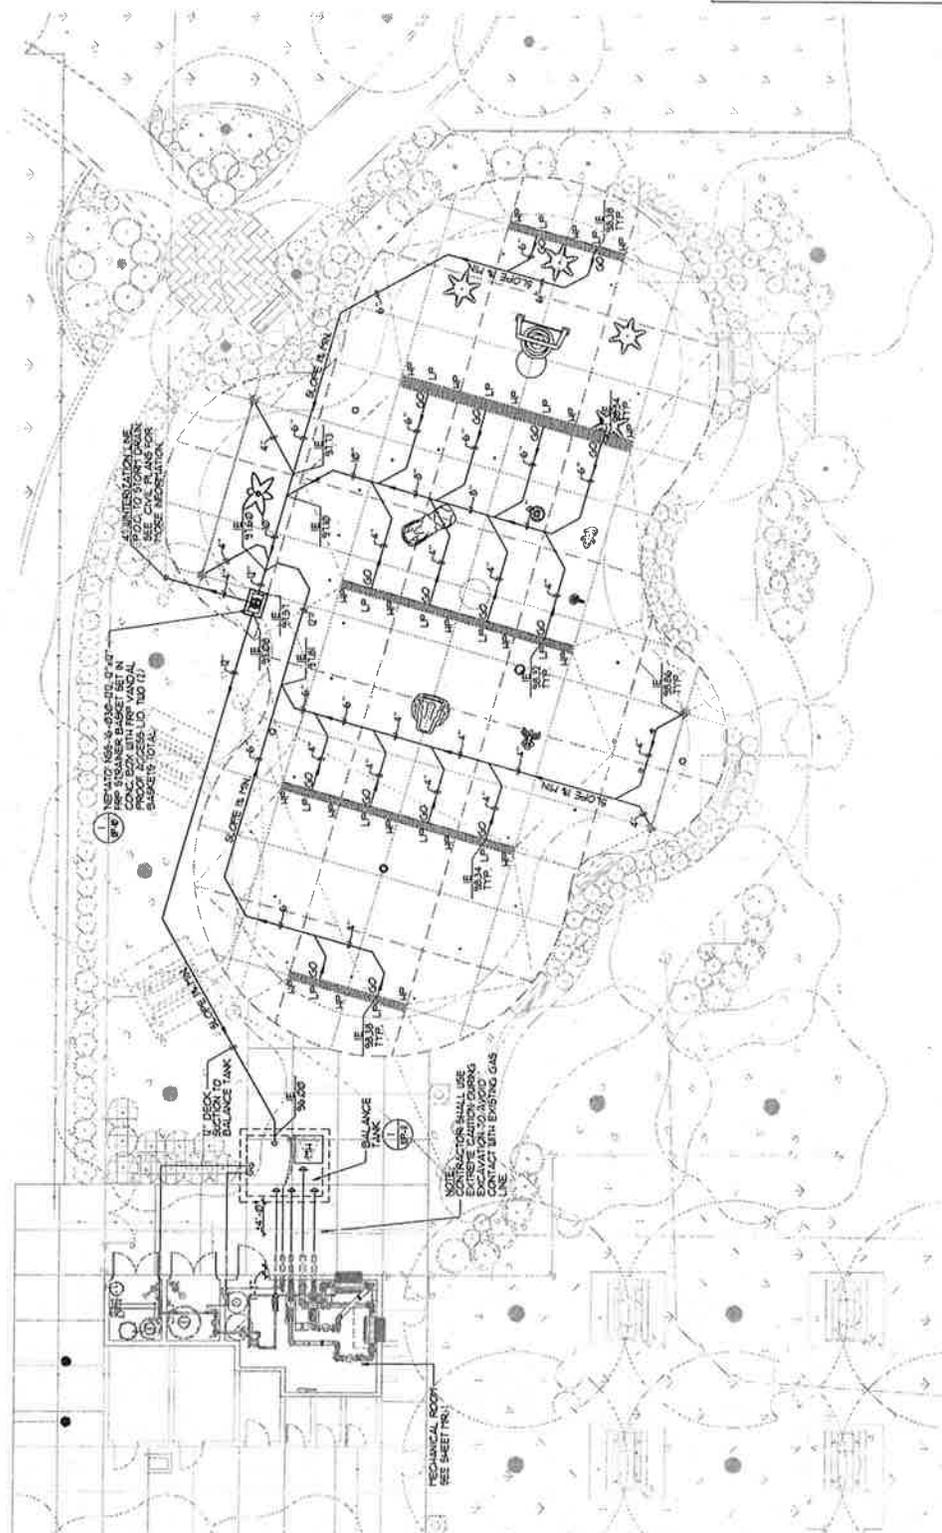

WET PLAY SUCTION PIPING PLAN

1/8" = 1'-0"

PREPARED UNDER THE DIRECT SUPERVISION OF:

SIGNATURE: MATTHEW B. CARUZZI
 R.C.E. NO. 69815
 DATE

DESIGNED BY:

DRAWN BY:

APPROVED:

CHECKED BY:

NO. REVISION

DATE

BENCH MARK NO. V 1223
 ELEVATION 884.30' (1000' + NAVD 88)

LOCATION:
 ALYCE GEREUX PARK
 AT THE CORNER OF
 100' W. OF 100' W. OF
 N. EASTERN AVENUE

100% PLANS
 NOT FOR CONSTRUCTION
 SUBJECT DATE

811
 CALL BEFORE YOU DIG

CITY OF BRAWLEY
 IMPERIAL COUNTY, CALIFORNIA

ALYCE GEREUX
 PARK RENOVATION

PROJECT TITLE: ALYCE GEREUX PARK RENOVATION
 PROJECT NUMBER: 2014-01

WP-3
 450F 65

SHEET CONTENT

WET PLAY SUCTION
 PIPING PLAN

DWG. #6040

DATE