




### Sewer Atlas Book



REVISIONS	
DATE	REMARKS


### LEGEND

- CITY BOUNDARY
- SERVICE AREA
- EASEMENT
- GRAVITY SEWER
- PRIVATE SEWER
- ABANDONED
- FORCE MAIN
- F.M. (PVT)
- CONCRETE ENCASED
- LATERAL
- SD STORM DRAIN
- MANHOLE
- CLEANOUT
- CATCH BASIN
- LIFT STATION
- SEWER FLOW DIRECTION
- MH ID
- MH ESTIMATE

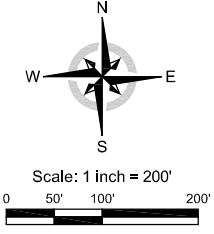

Projection: NAD83 State Plane CA Zone 6

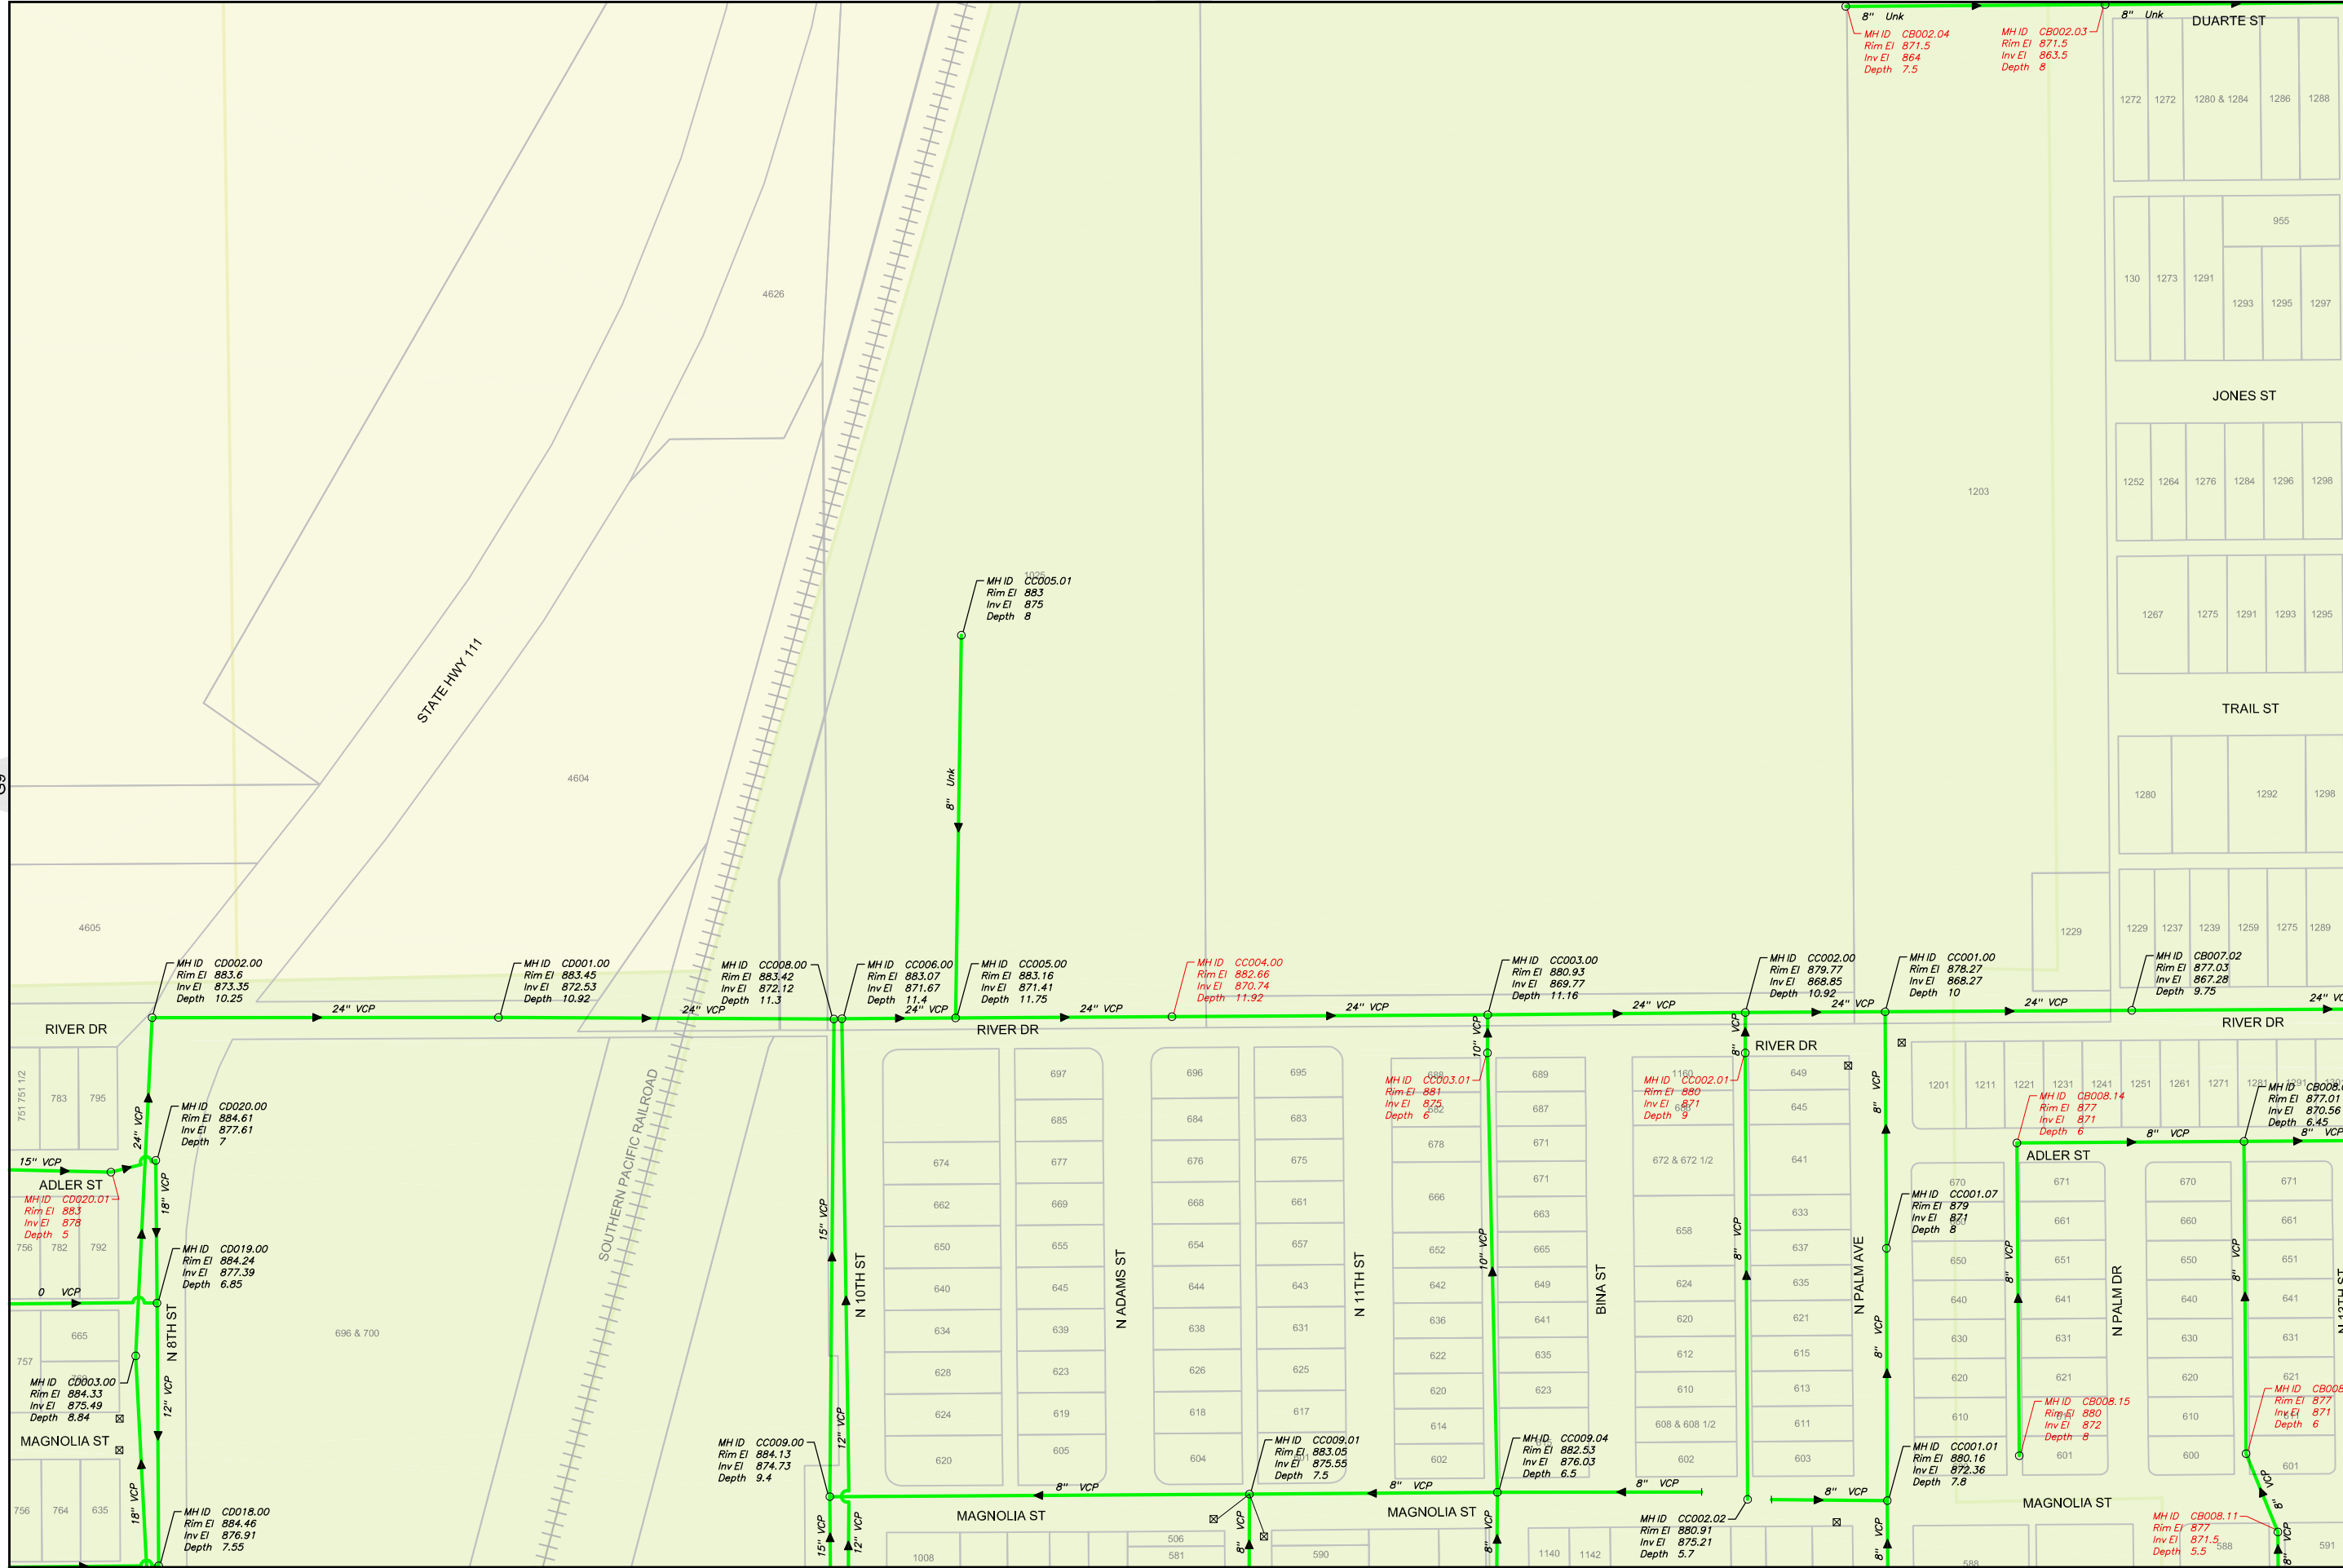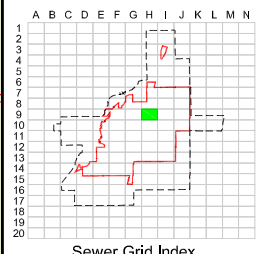


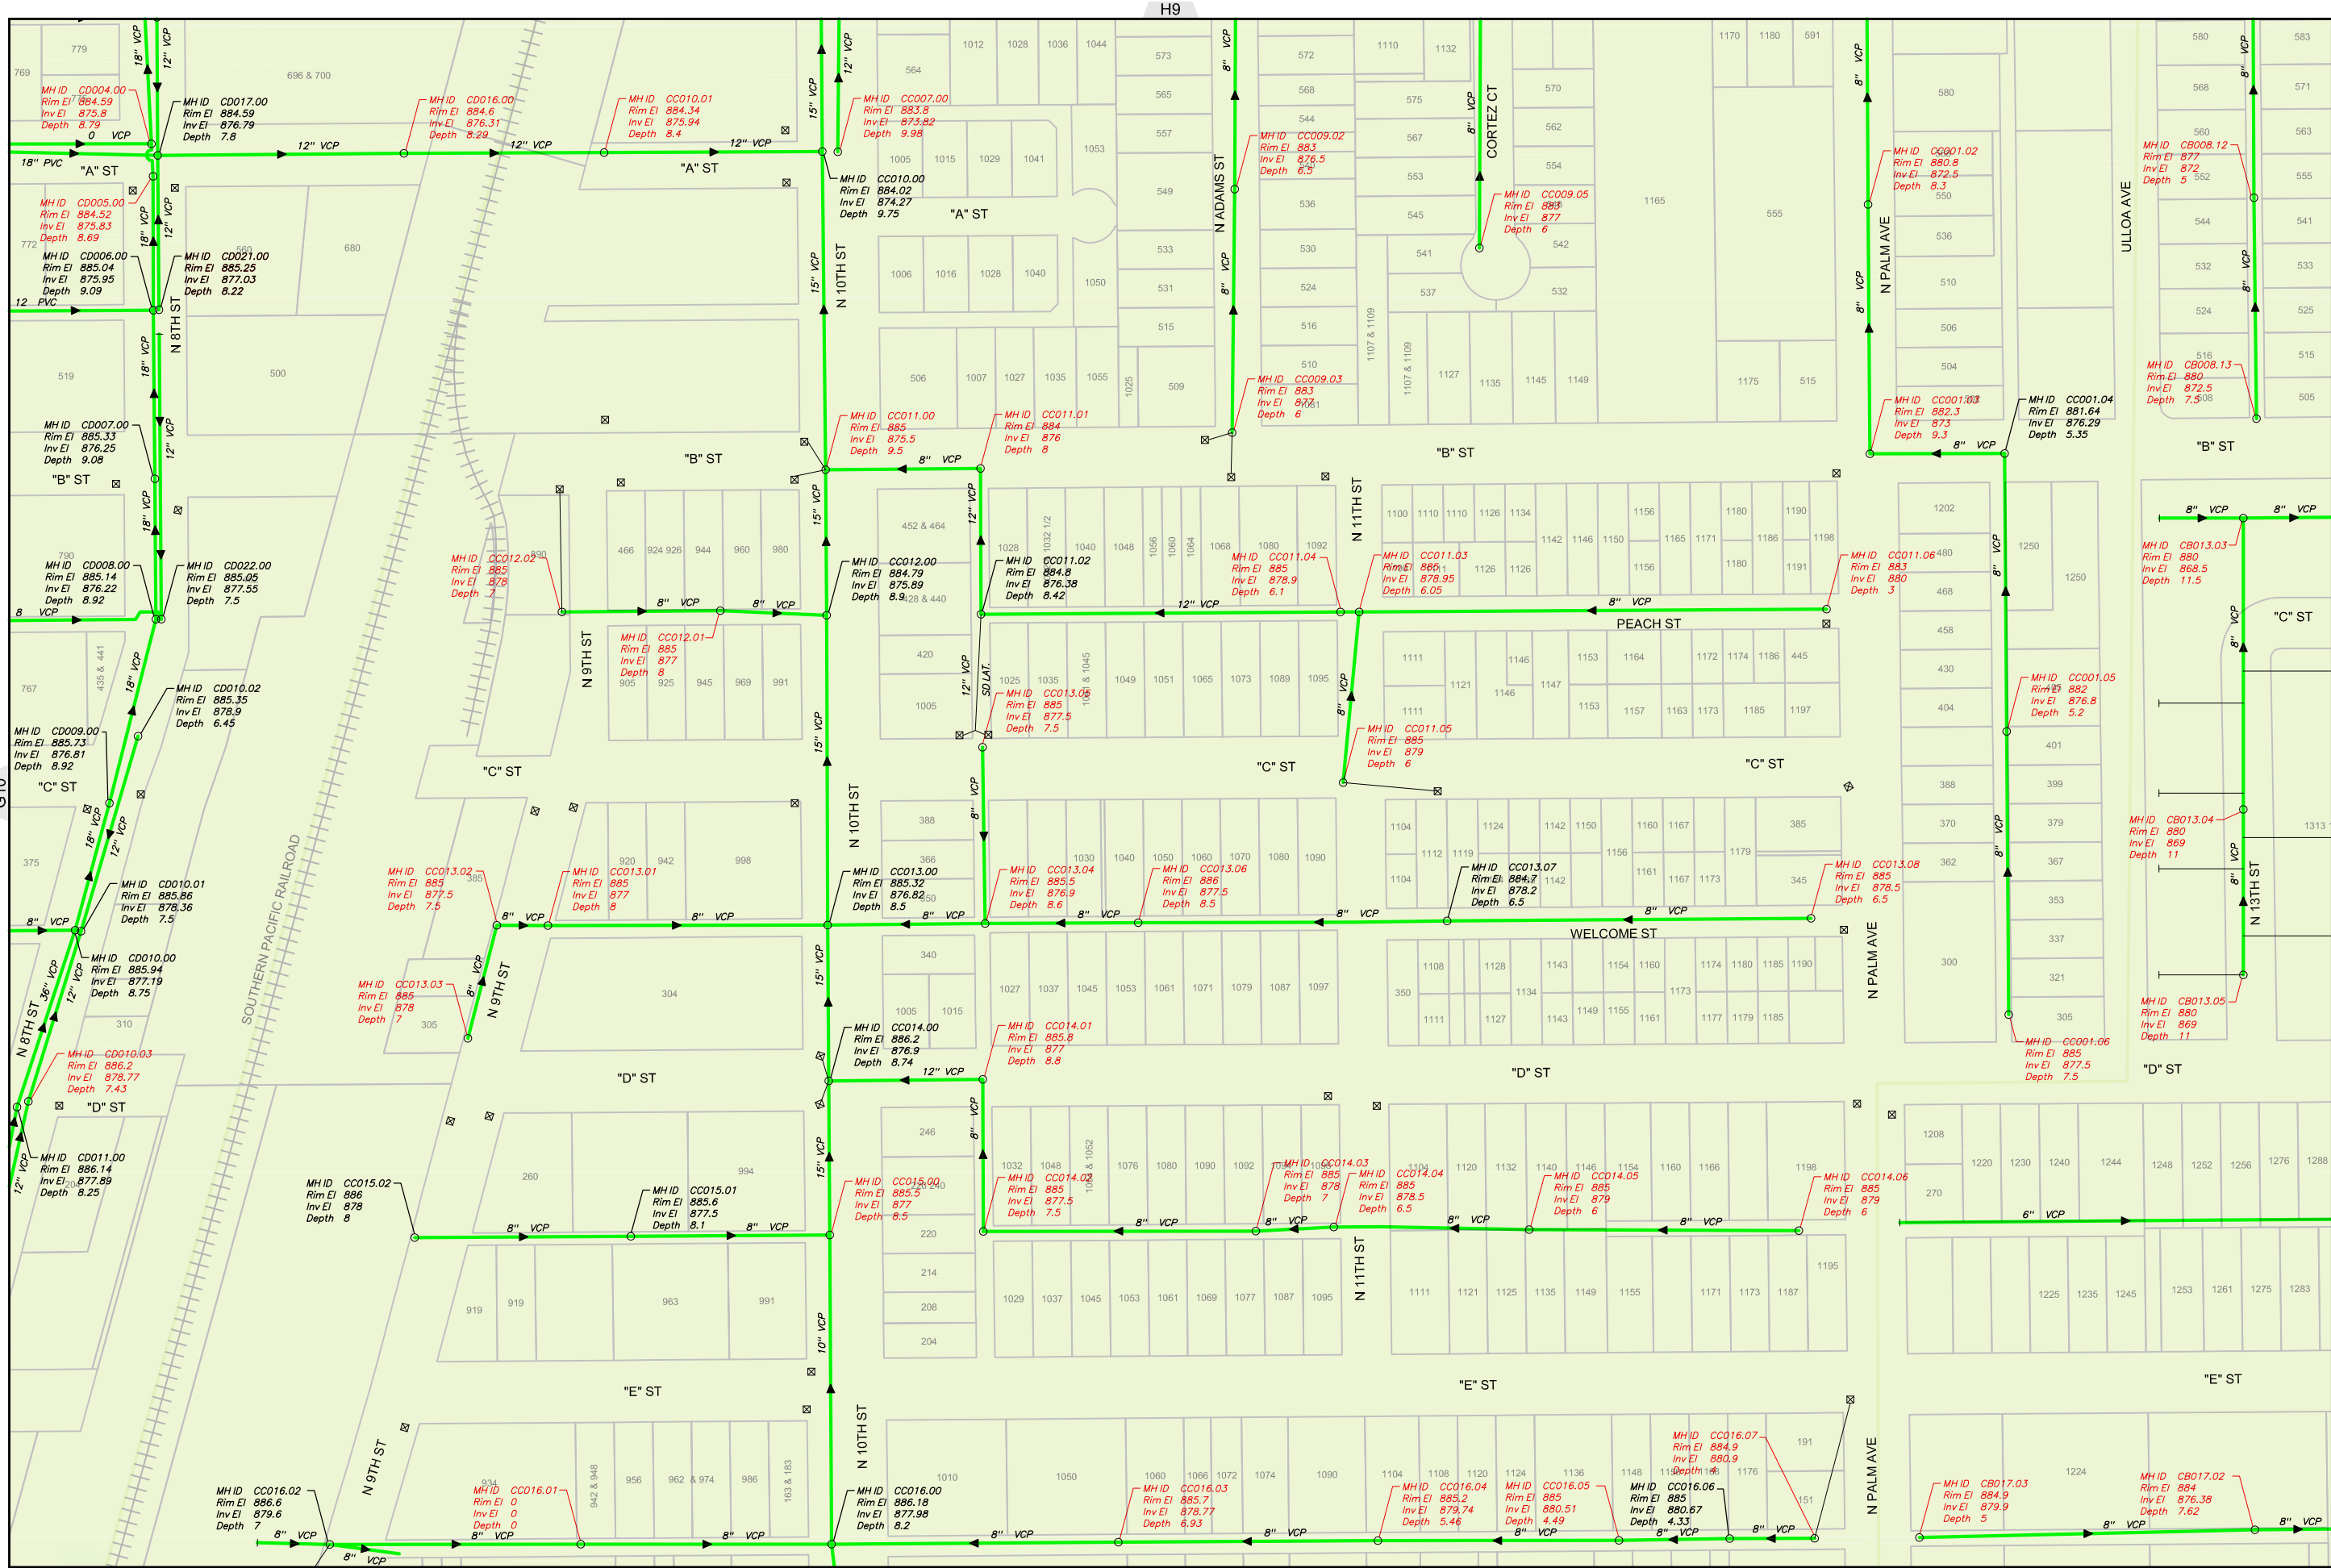


**Sewer Atlas Book**

REVISIONS	
DATE	REMARKS

- LEGEND**
- CITY BOUNDARY
  - SERVICE AREA
  - - - EASEMENT
  - GRAVITY SEWER
  - - - PRIVATE SEWER
  - - - ABANDONED
  - FORCE MAIN
  - - - F.M. (PVT)
  - CONCRETE ENCASED
  - LATERAL
  - SD — STORM DRAIN
  - MANHOLE
  - CLEANOUT
  - ⊠ CATCH BASIN
  - ⊠ LIFT STATION
  - ◀ SEWER FLOW DIRECTION
  - MH ID  
Rim EI  
Inv EI  
Depth MH INSPECTED (CITY, PSOMAS OR AS-BUILTS)
  - MH ID  
Rim EI  
Inv EI  
Depth MH ESTIMATE (DEPTH ±)

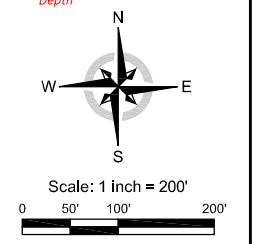

Projection: NAD83 State Plane CA Zone 6

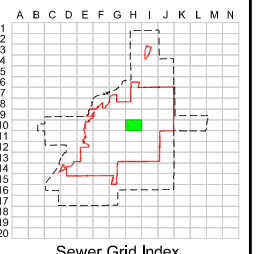

**H10**




Sewer Atlas Book


REVISIONS	
DATE	REMARKS

LEGEND


- CITY BOUNDARY
- SERVICE AREA
- EASEMENT
- GRAVITY SEWER
- PRIVATE SEWER
- ABANDONED
- FORCE MAIN
- F.M. (PVT)
- CONCRETE ENCASED
- LATERAL
- STORM DRAIN
- MANHOLE
- CLEANOUT
- CATCH BASIN
- LIFT STATION
- SEWER FLOW DIRECTION
- MH ID  
Rim EI  
Inv EI  
Depth
- MH ID  
Rim EI  
Inv EI  
Depth

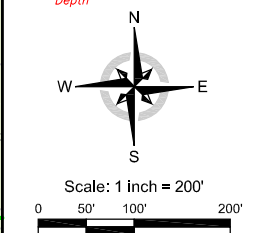

Projection: NAD83 State Plane CA Zone 6

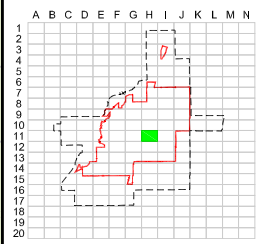

H11

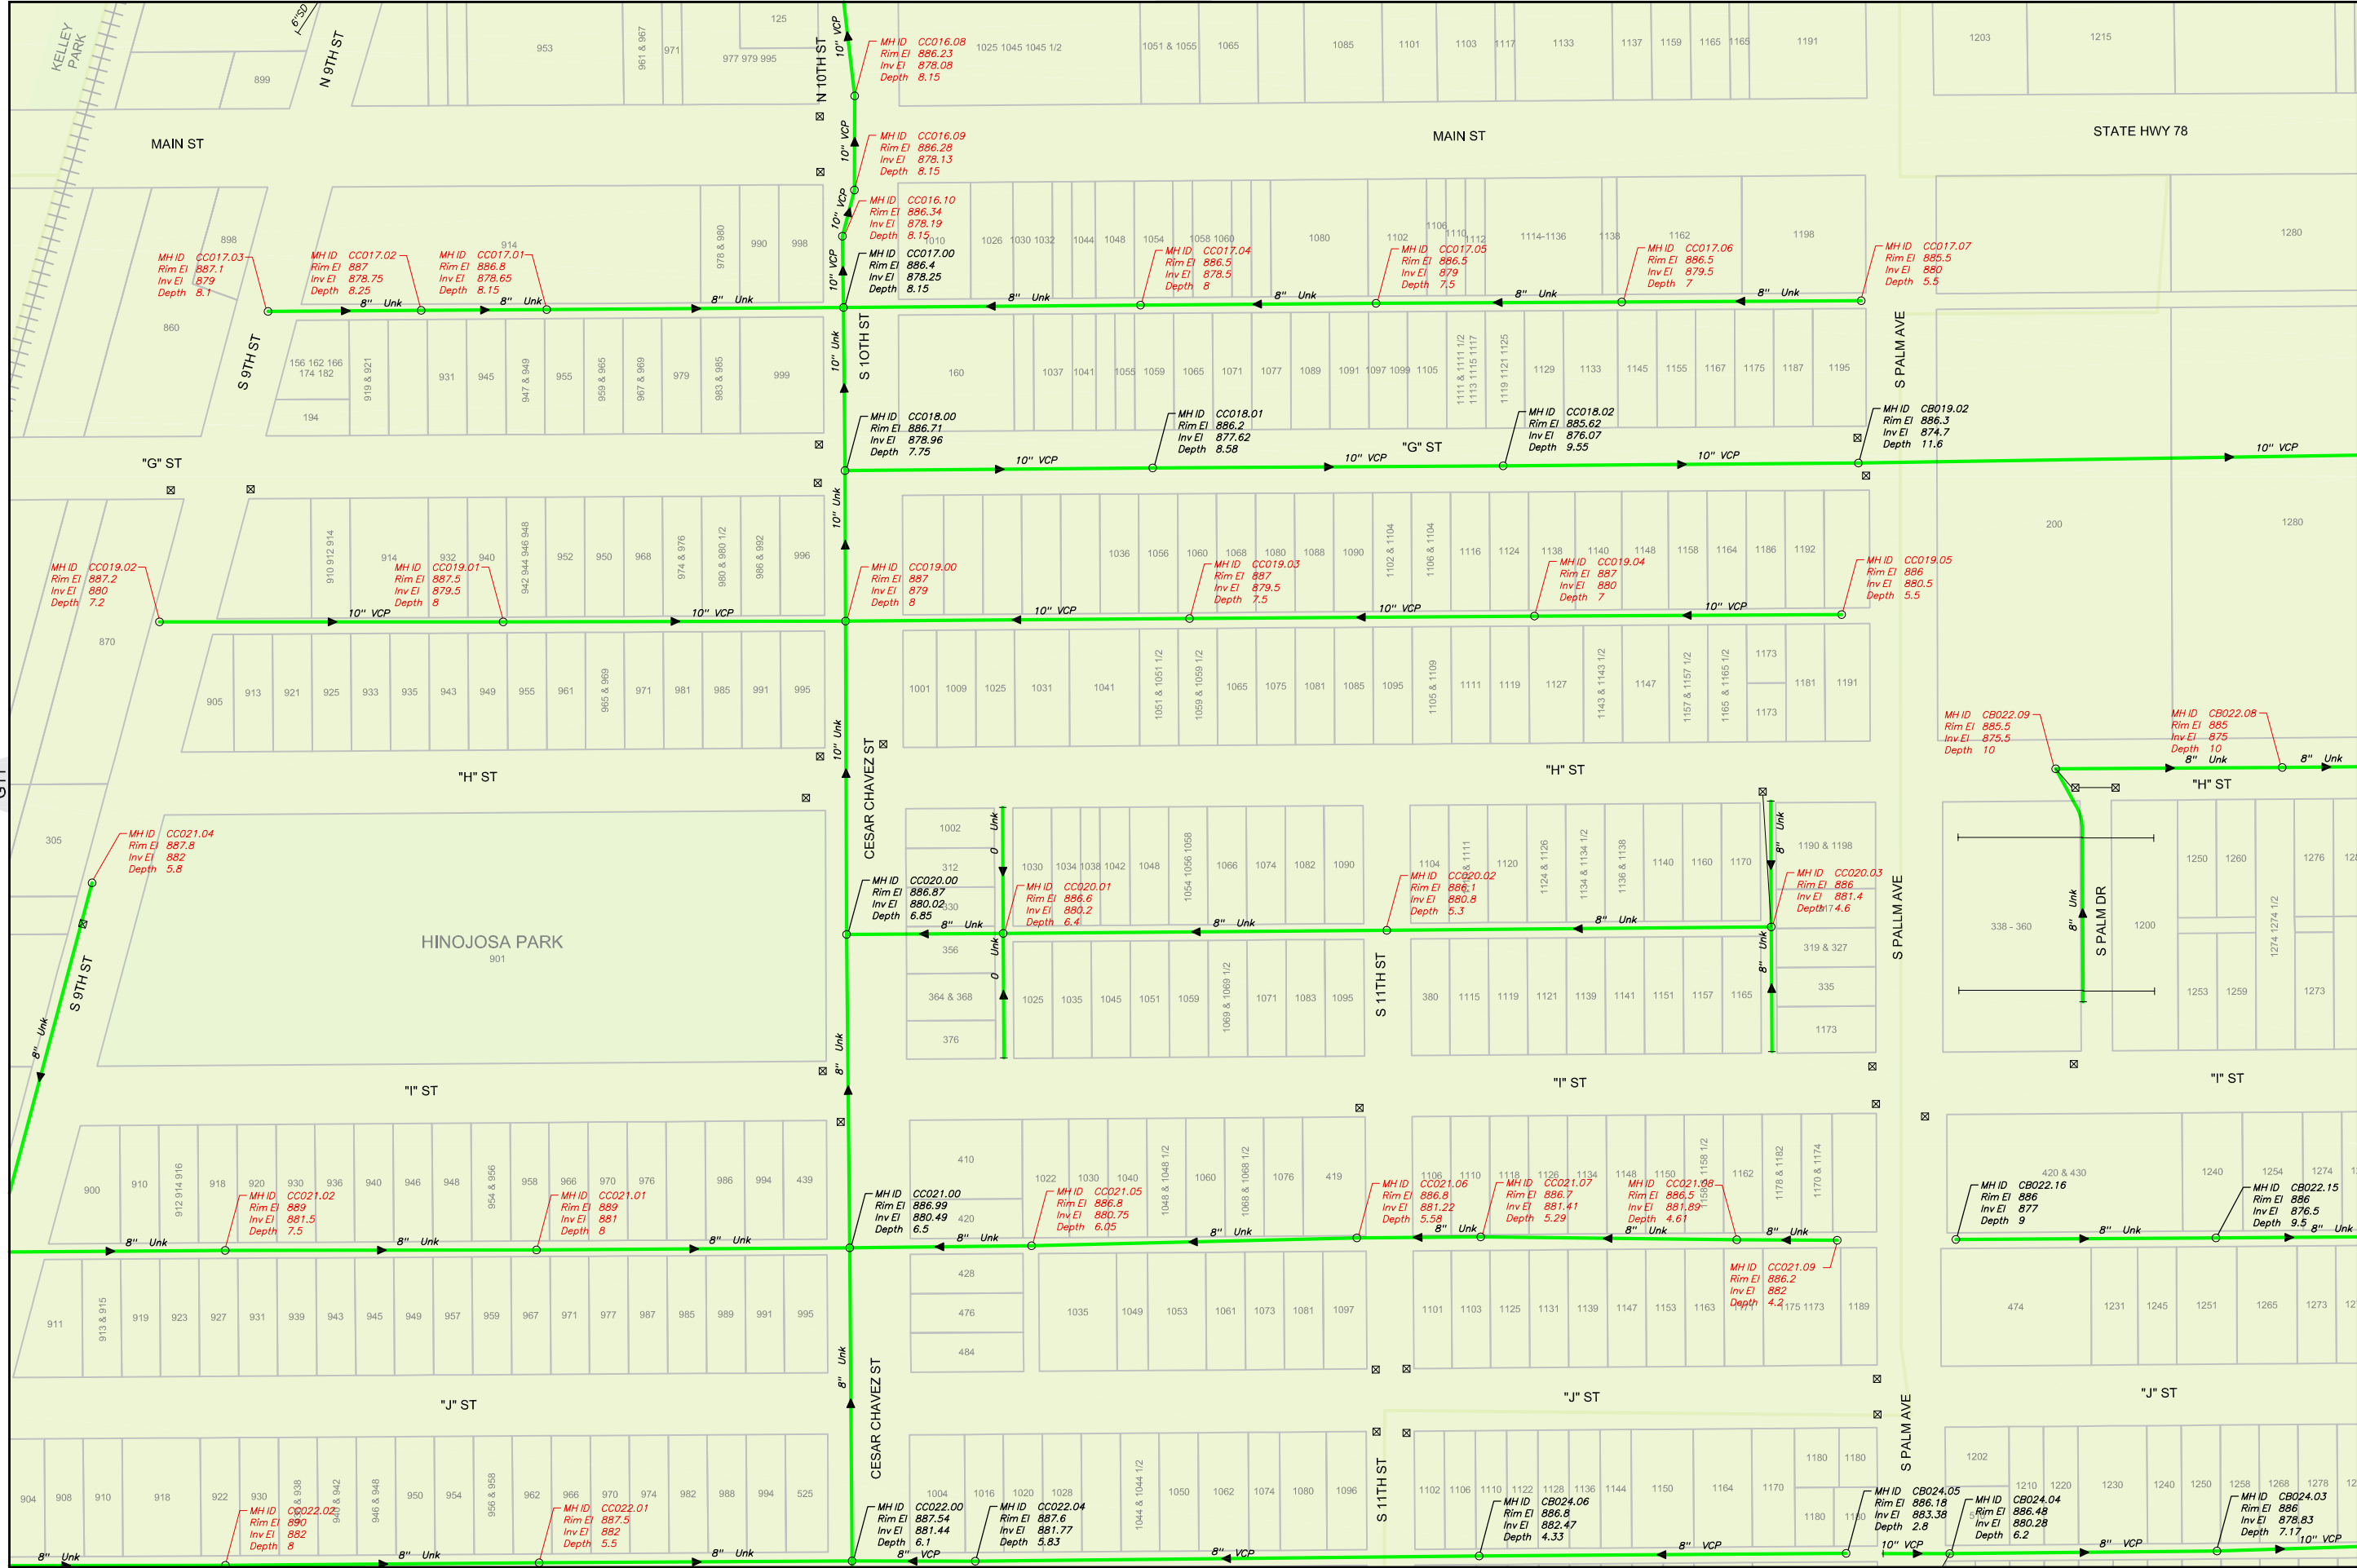




Sewer Atlas Book


REVISIONS	
DATE	REMARKS

LEGEND

- CITY BOUNDARY
- SERVICE AREA
- EASEMENT
- GRAVITY SEWER
- PRIVATE SEWER
- ABANDONED
- FORCE MAIN
- F.M. (PVT)
- CONCRETE ENCASED
- LATERAL
- SD STORM DRAIN
- MANHOLE
- CLEANOUT
- CATCH BASIN
- LIFT STATION
- SEWER FLOW DIRECTION
- MH ID  
Rim El  
Inv El  
Depth
- MH ID  
Rim El  
Inv El  
Depth

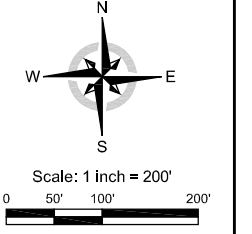


Projection: NAD83 State Plane CA Zone 6

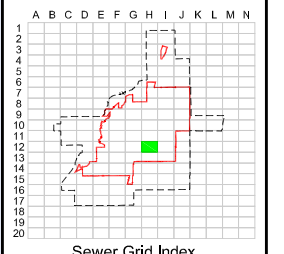

H12

Print Date: October 2012

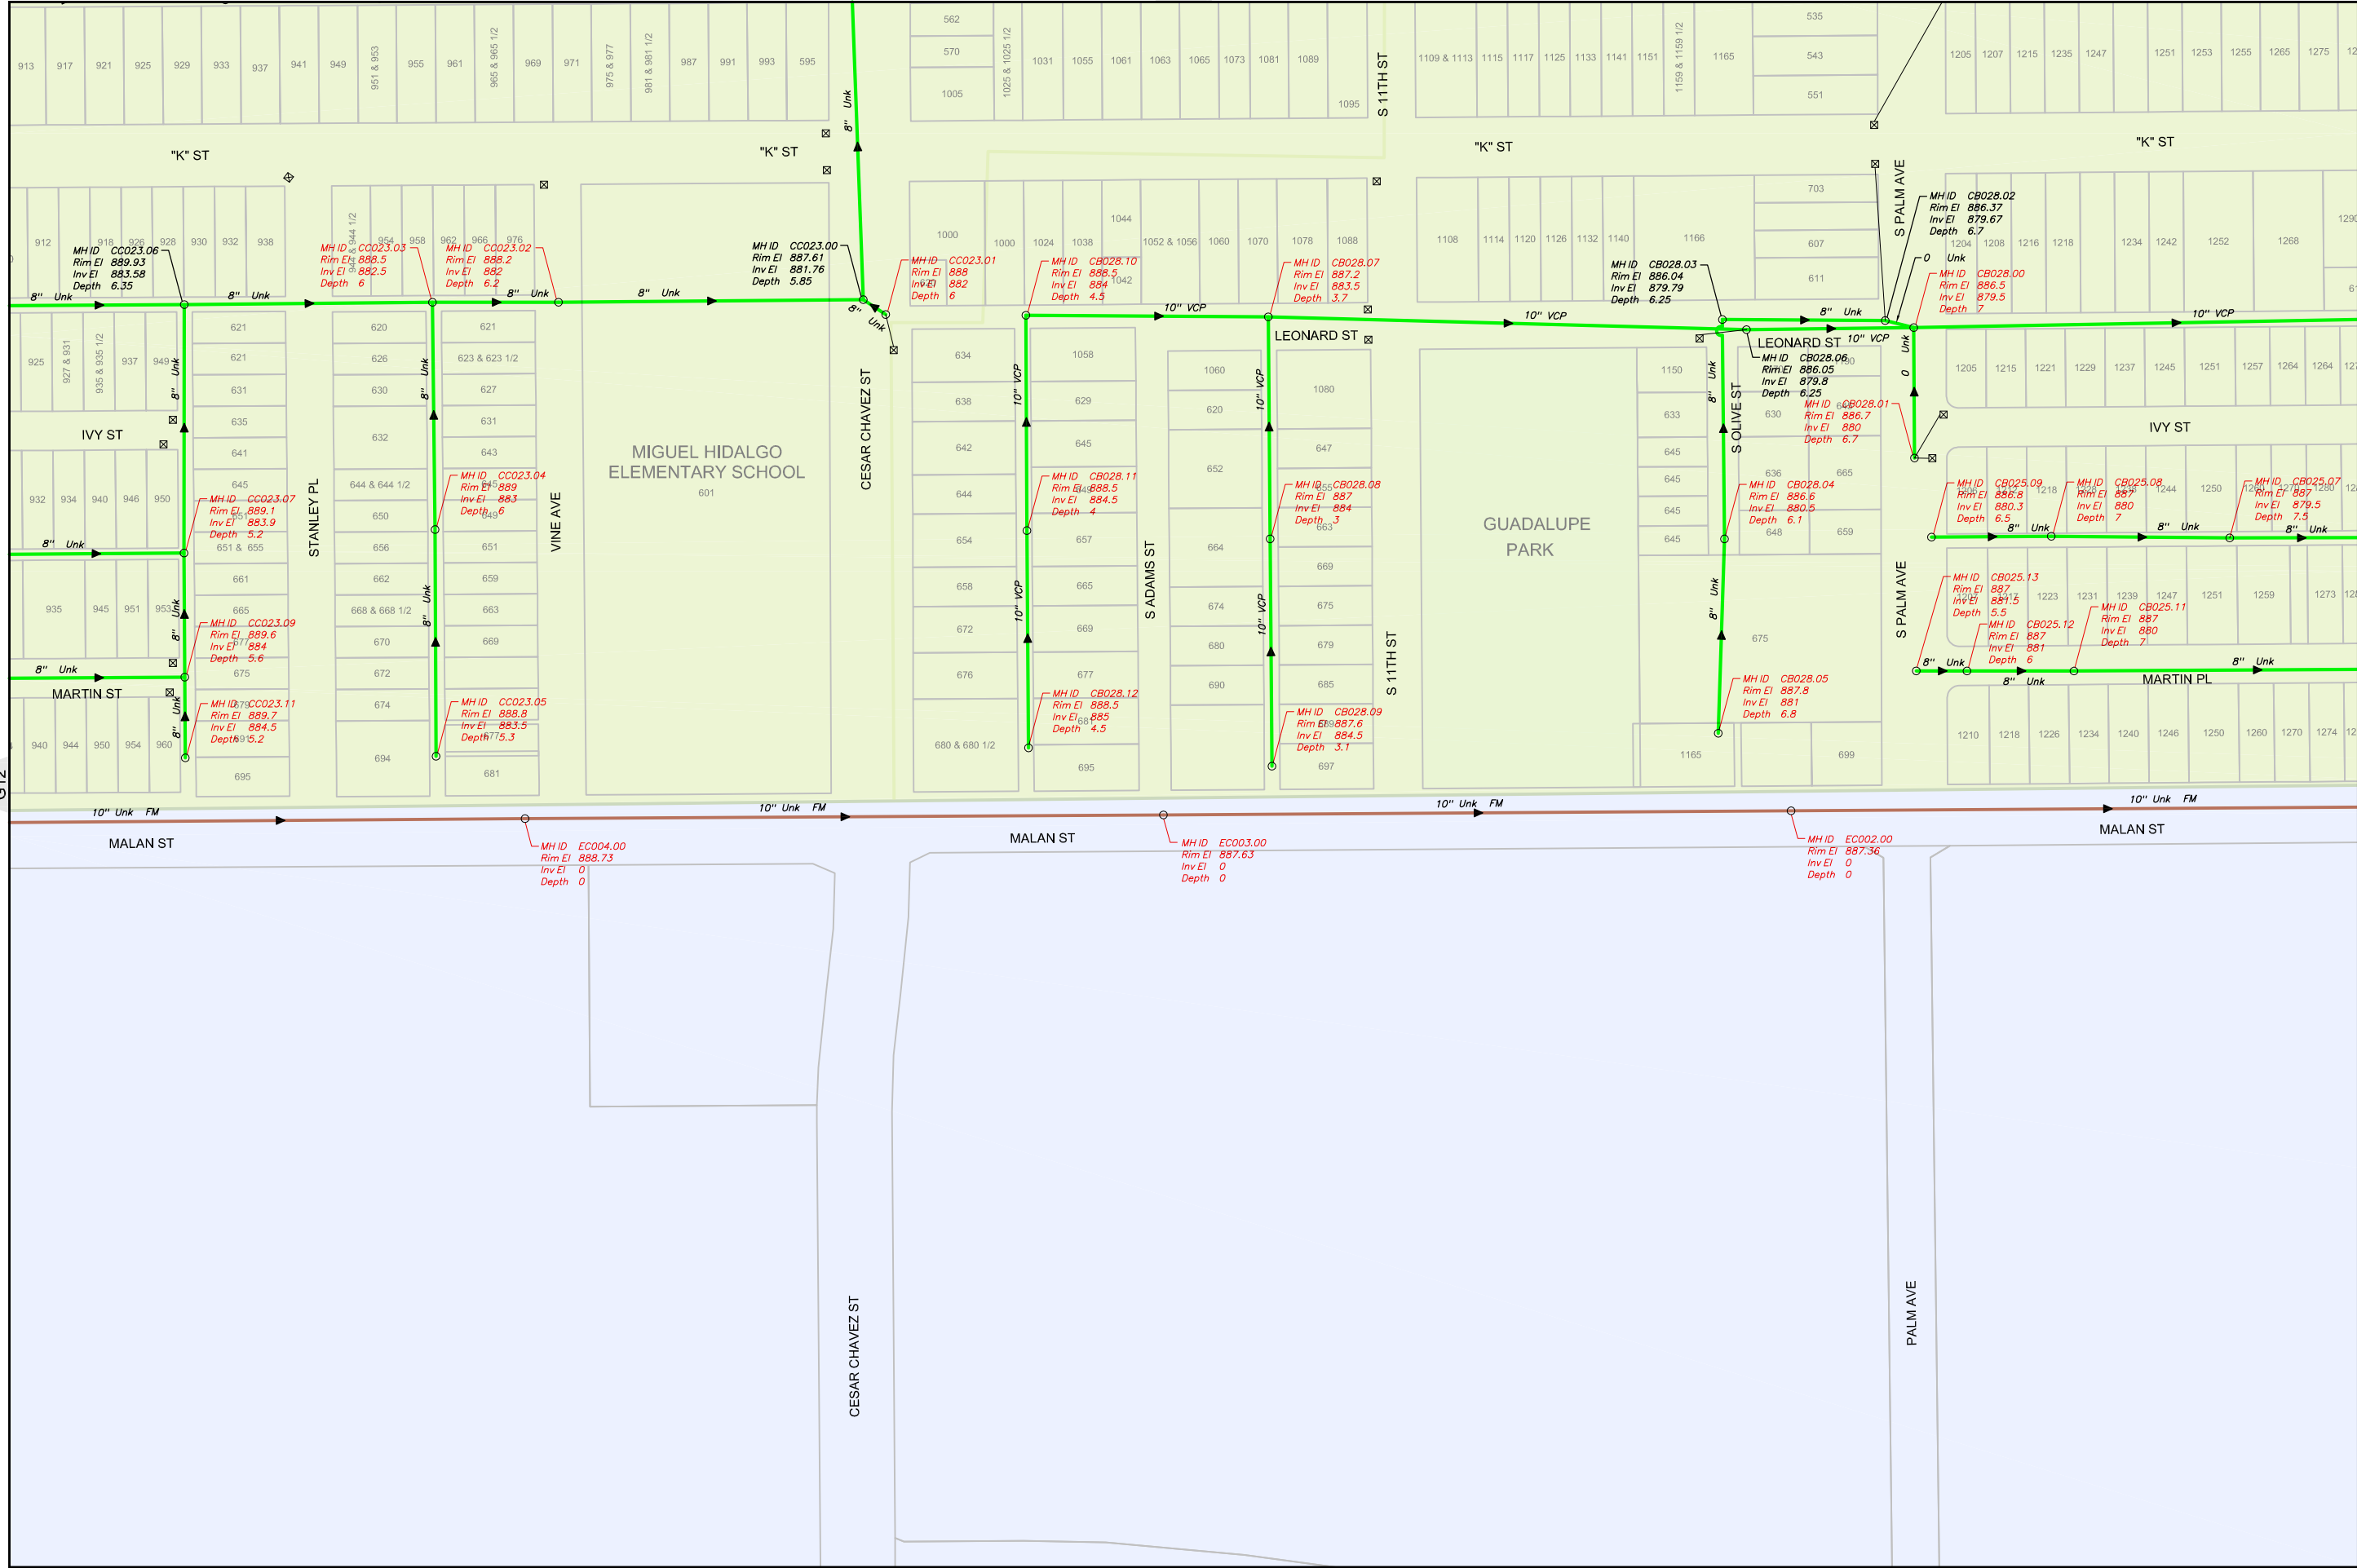

H12





### Sewer Atlas Book


REVISIONS	
DATE	REMARKS

#### LEGEND

- CITY BOUNDARY
- SERVICE AREA
- EASEMENT
- GRAVITY SEWER
- PRIVATE SEWER
- ABANDONED
- FORCE MAIN
- F.M. (PVT)
- CONCRETE ENCASED
- LATERAL
- STORM DRAIN
- MANHOLE
- CLEANOUT
- CATCH BASIN
- LIFT STATION
- SEWER FLOW DIRECTION
- MH INSPECTED (CITY, PSOMAS OR AS-BUILTS)
- MH ESTIMATE (DEPTH ±)

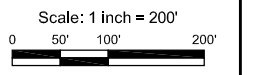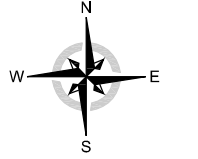

Projection: NAD83 State Plane CA Zone 6

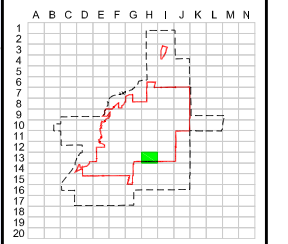


Sewer Grid Index

## H13

Print Date: October 2012

G13

G13

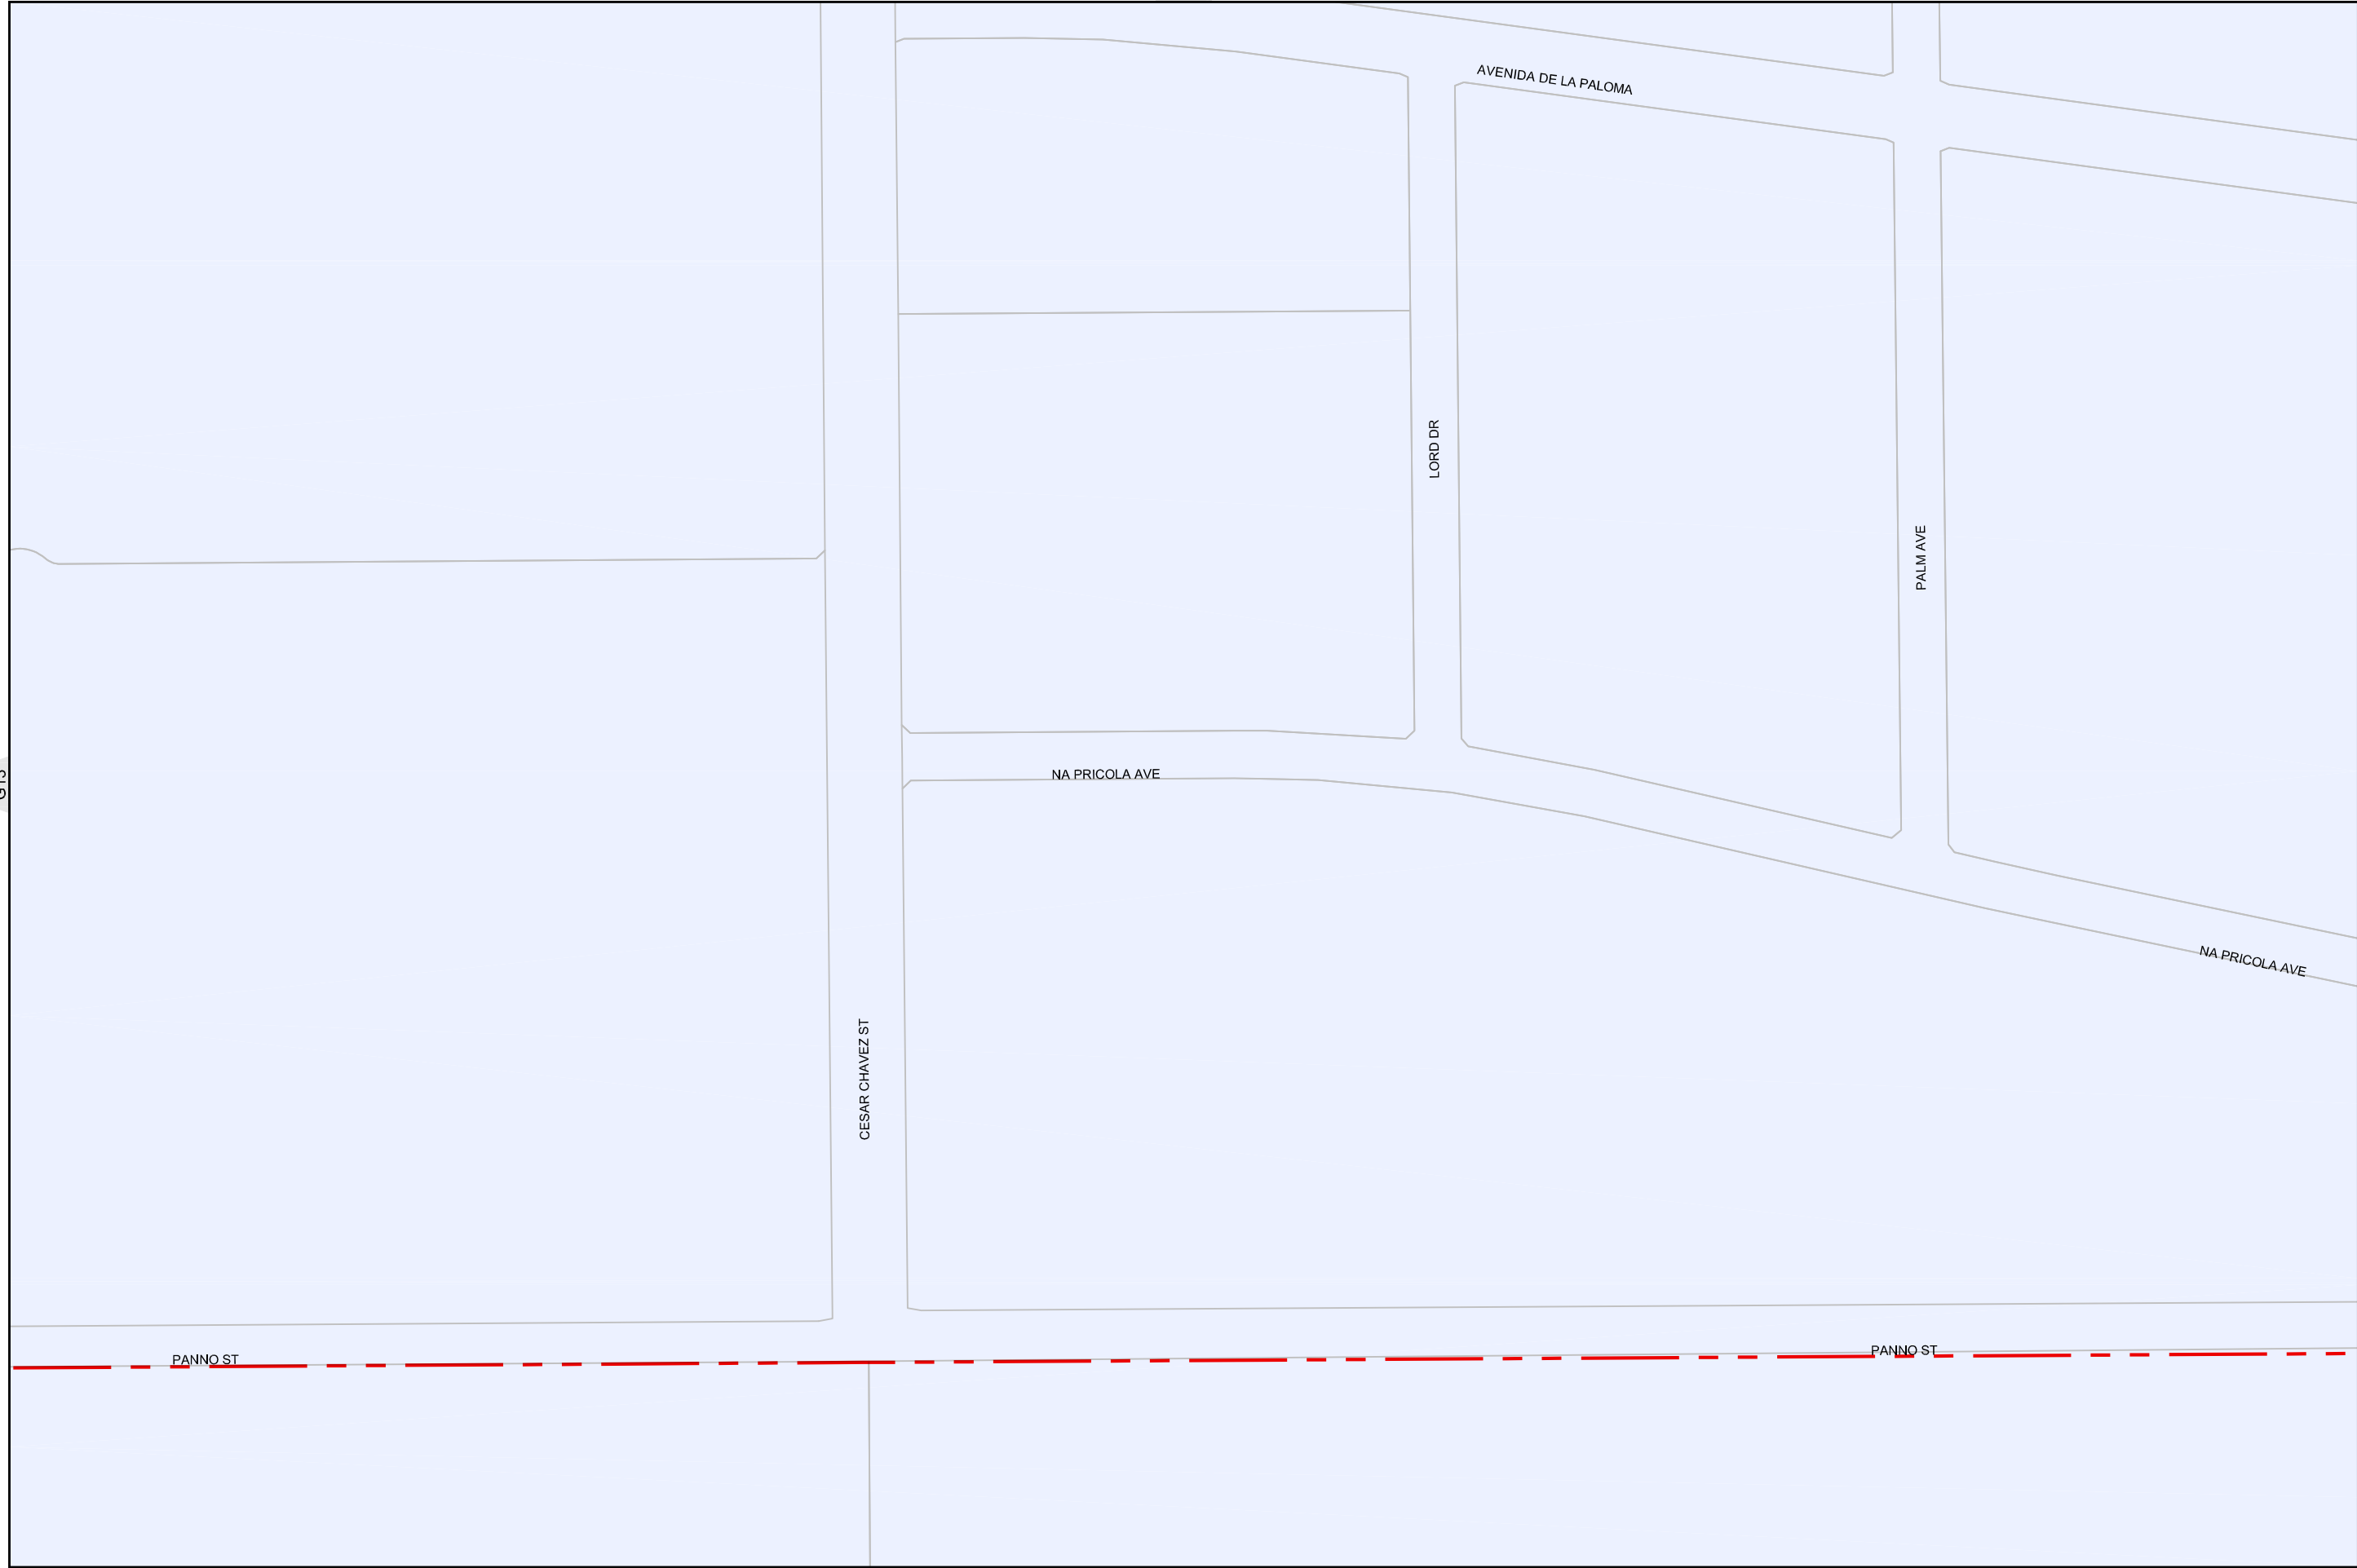


H14




### Sewer Atlas Book

REVISIONS	
DATE	REMARKS


- LEGEND**
- CITY BOUNDARY
  - SERVICE AREA
  - EASEMENT
  - GRAVITY SEWER
  - PRIVATE SEWER
  - ABANDONED
  - FORCE MAIN
  - F.M. (PVT)
  - CONCRETE ENCASED
  - LATERAL
  - SD STORM DRAIN
  - MANHOLE
  - CLEANOUT
  - CATCH BASIN
  - LIFT STATION
  - SEWER FLOW DIRECTION
  - MH ID  
Rim El  
Inv El  
Depth
  - MH ESTIMATE  
(DEPTH ±)

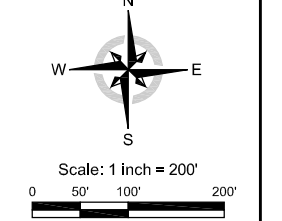

Projection:  
NAD83 State Plane CA Zone 6

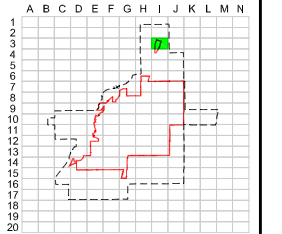


Sewer Grid Index  
**13**

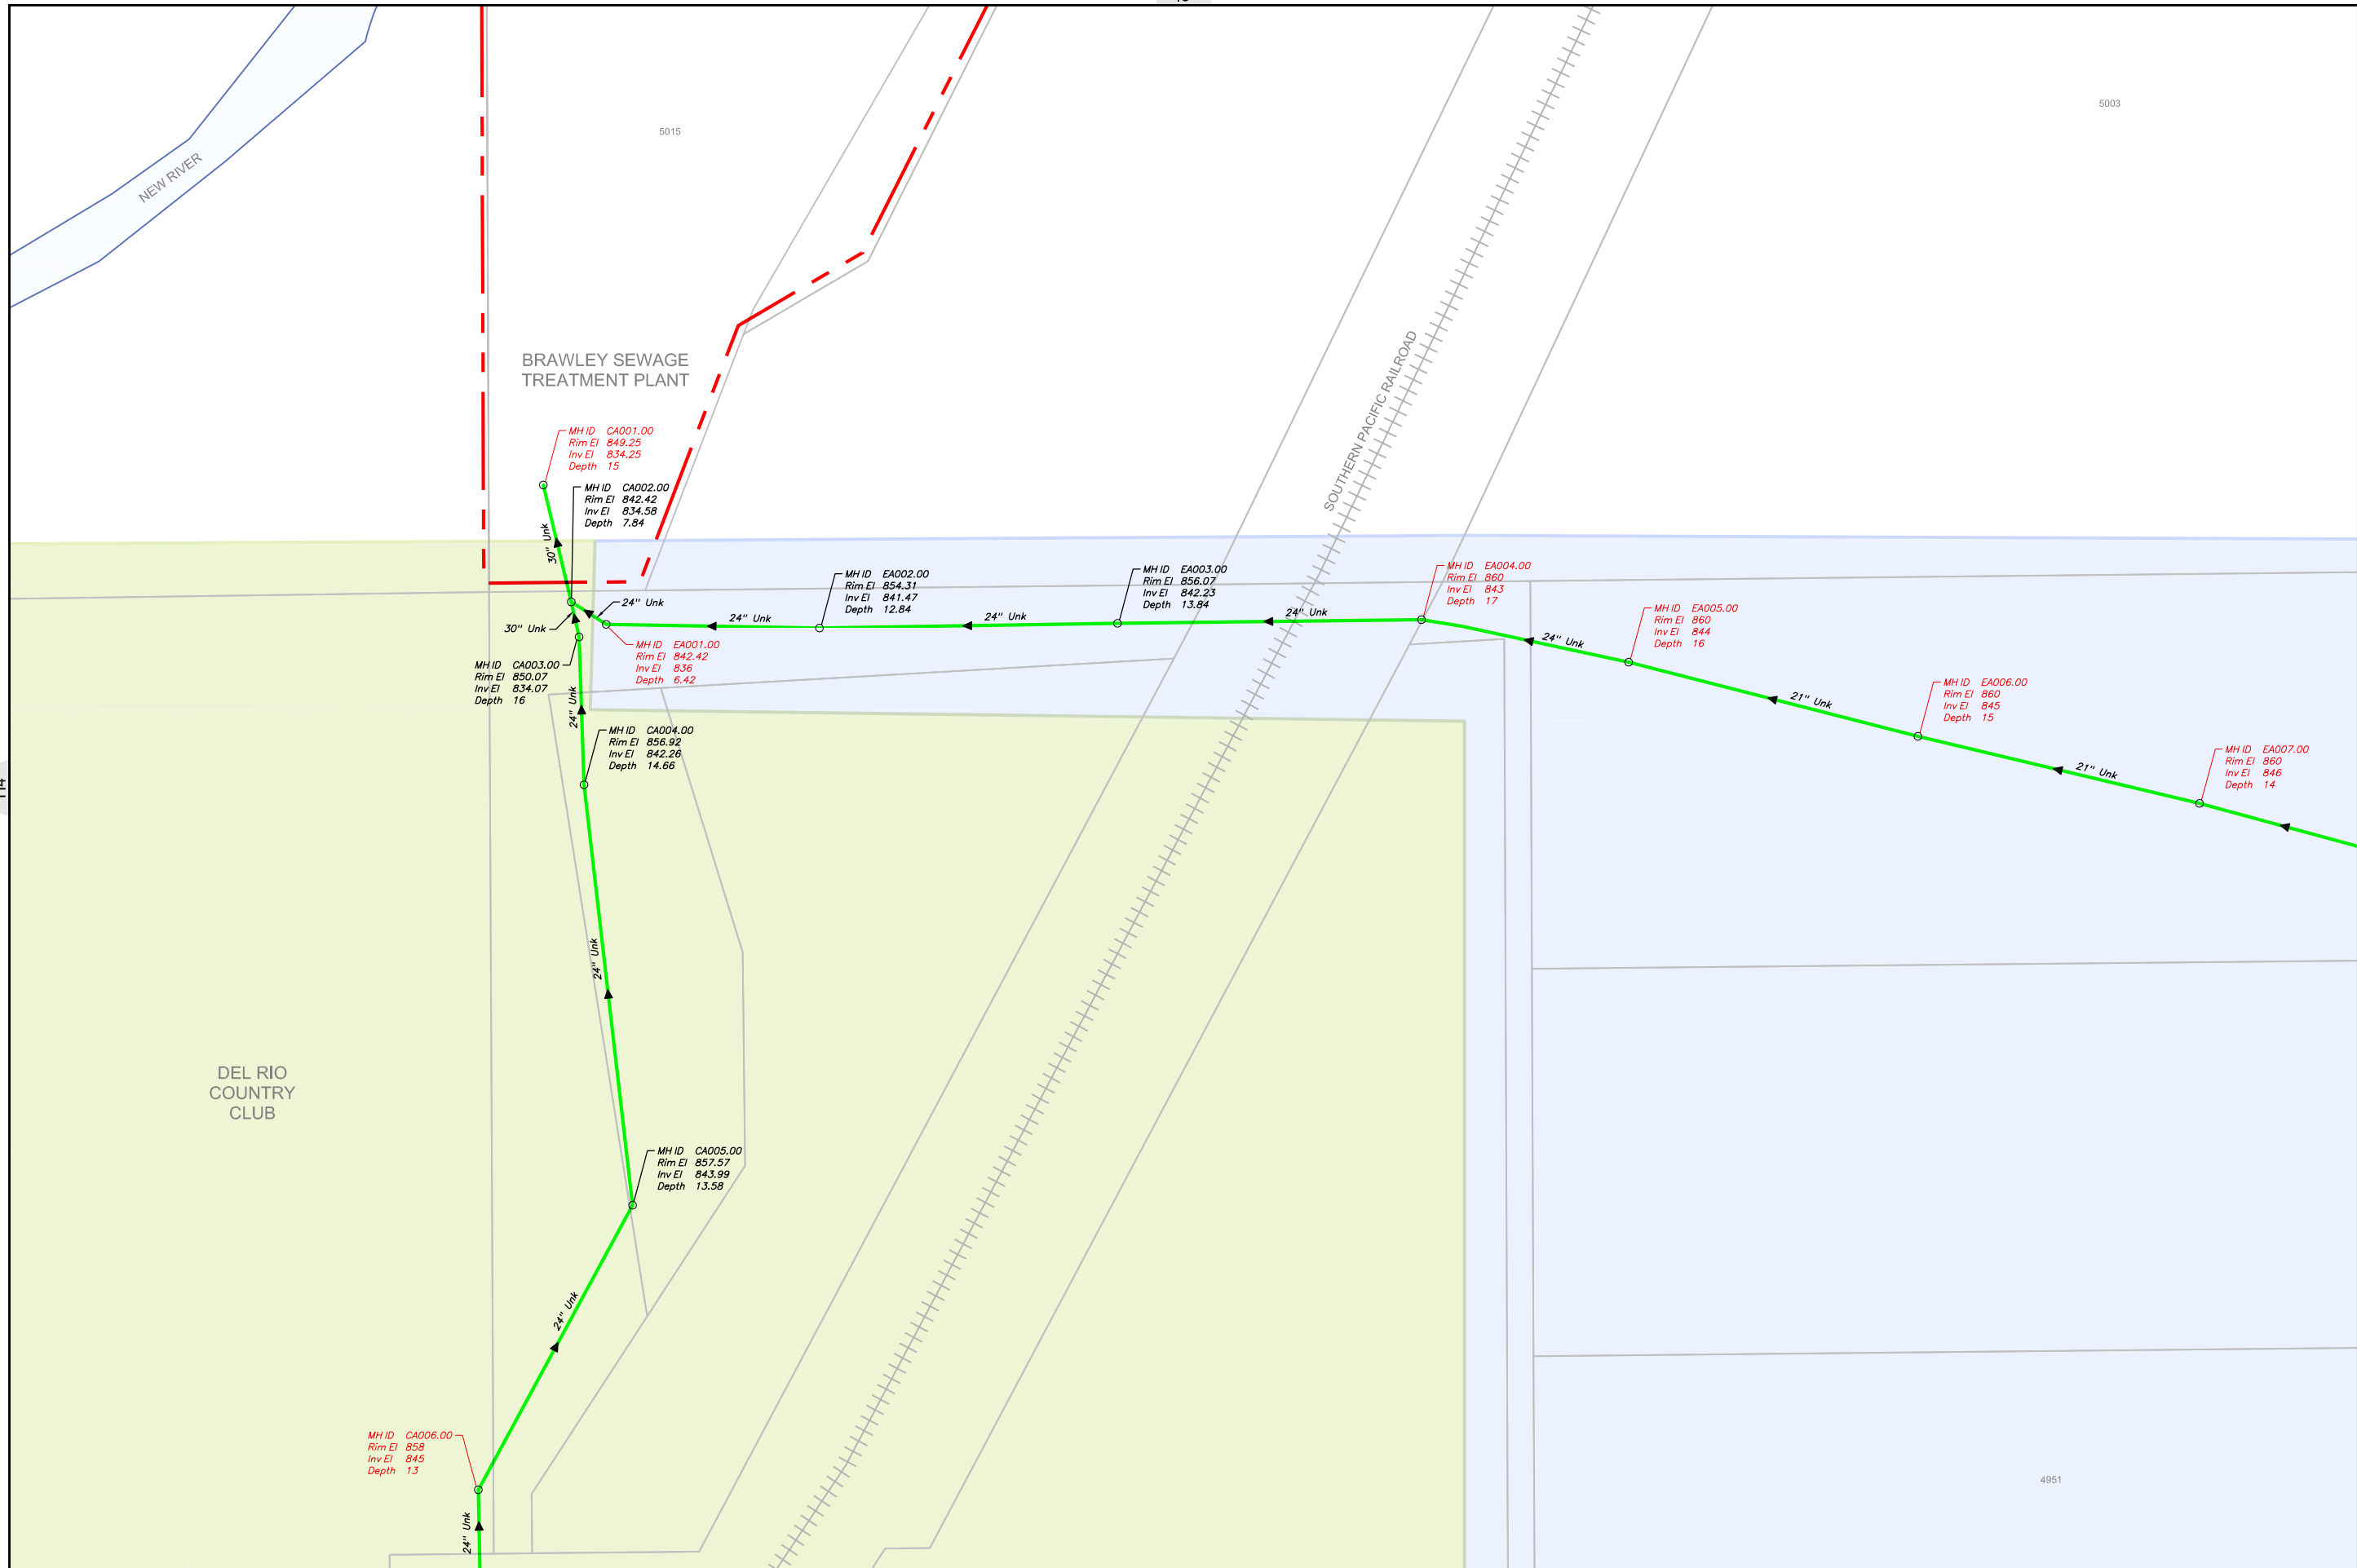


**Sewer Atlas Book**


REVISIONS	
DATE	REMARKS

- LEGEND**
- CITY BOUNDARY
  - SERVICE AREA
  - EASEMENT
  - GRAVITY SEWER
  - PRIVATE SEWER
  - ABANDONED
  - FORCE MAIN
  - F.M. (PVT)
  - CONCRETE ENCASED
  - LATERAL
  - SD STORM DRAIN
  - MANHOLE
  - CLEANOUT
  - CATCH BASIN
  - LIFT STATION
  - SEWER FLOW DIRECTION
  - MH ID, Rim EI, Inv EI, Depth (MH INSPECTED (CITY, PSOMAS OR AS-BUILTS))
  - MH ID, Rim EI, Inv EI, Depth (MH ESTIMATE (DEPTH ±))

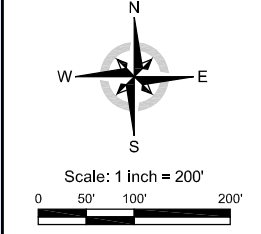

Projection: NAD83 State Plane CA Zone 6

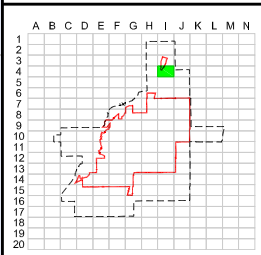


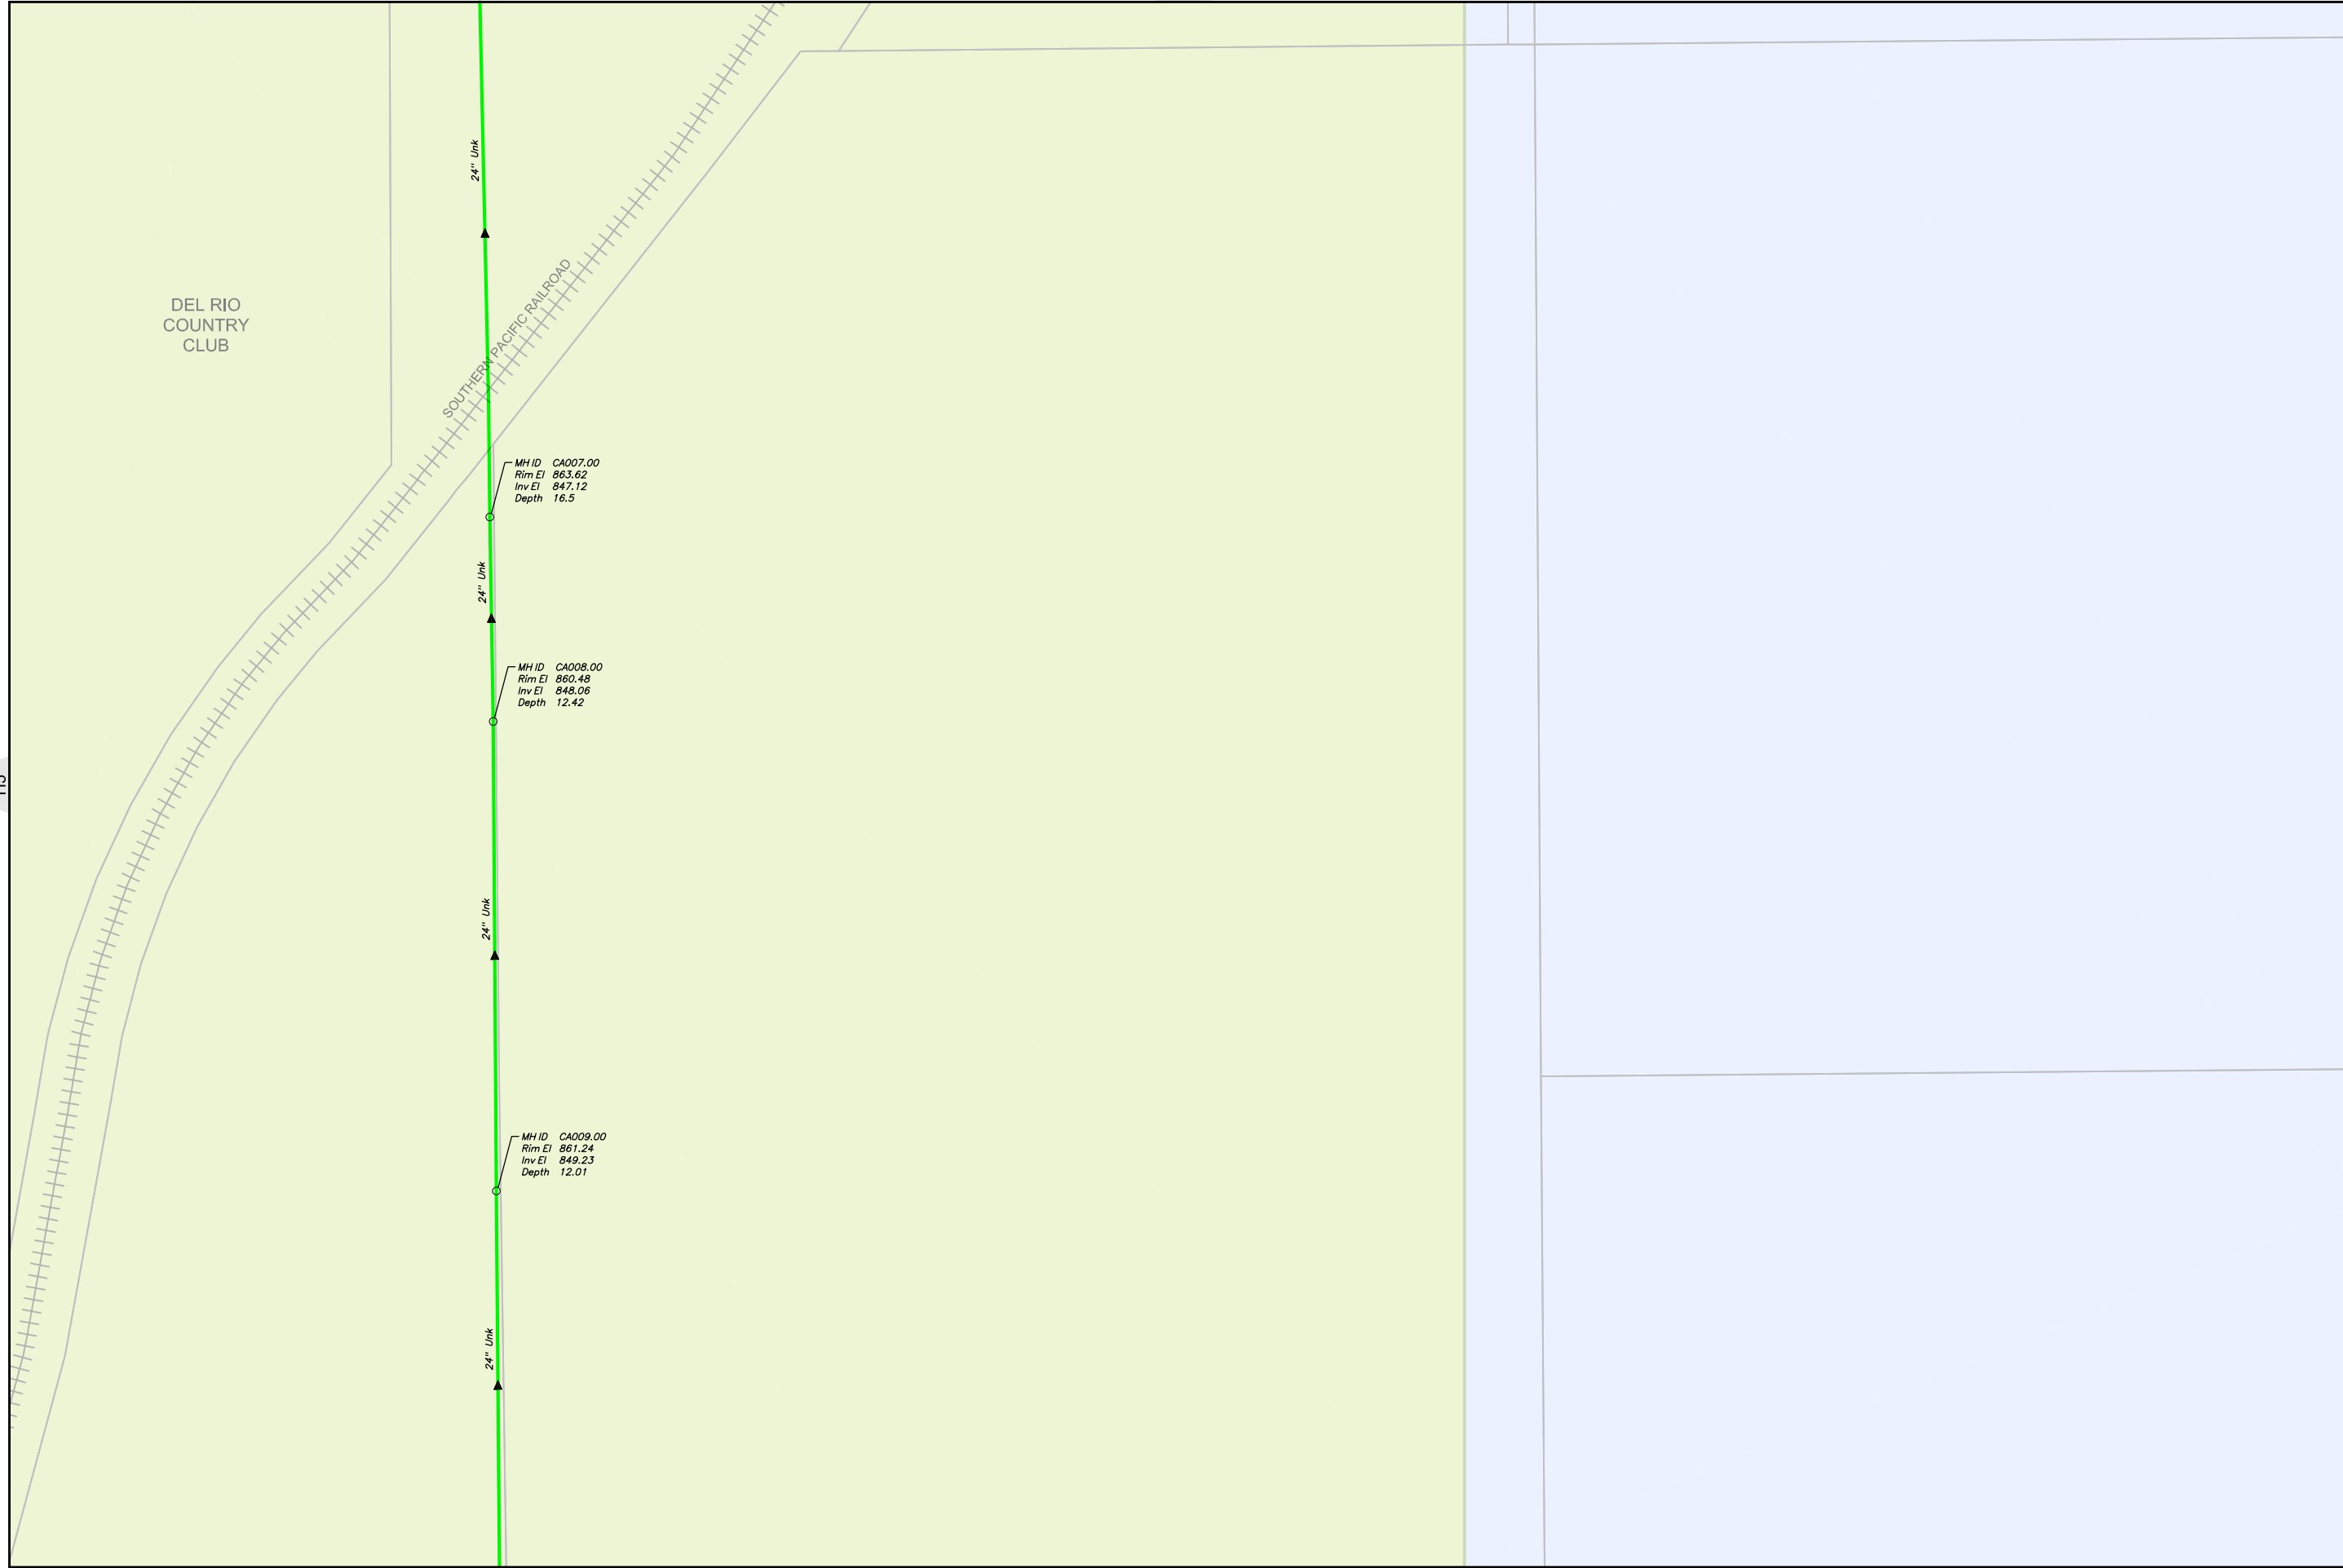


**Sewer Atlas Book**


REVISIONS	
DATE	REMARKS

**LEGEND**

- CITY BOUNDARY
- SERVICE AREA
- EASEMENT
- GRAVITY SEWER
- PRIVATE SEWER
- ABANDONED
- FORCE MAIN
- F.M. (PVT)
- CONCRETE ENCASED
- LATERAL
- STORM DRAIN
- MANHOLE
- CLEANOUT
- CATCH BASIN
- LIFT STATION
- SEWER FLOW DIRECTION
- MH INSPECTED (CITY, PSOMAS OR AS-BUILTS)
- MH ESTIMATE (DEPTH ±)

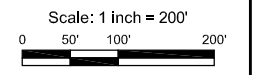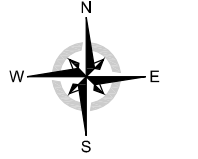


Projection:  
NAD83 State Plane CA Zone 6

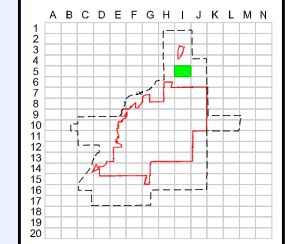

Sewer Grid Index




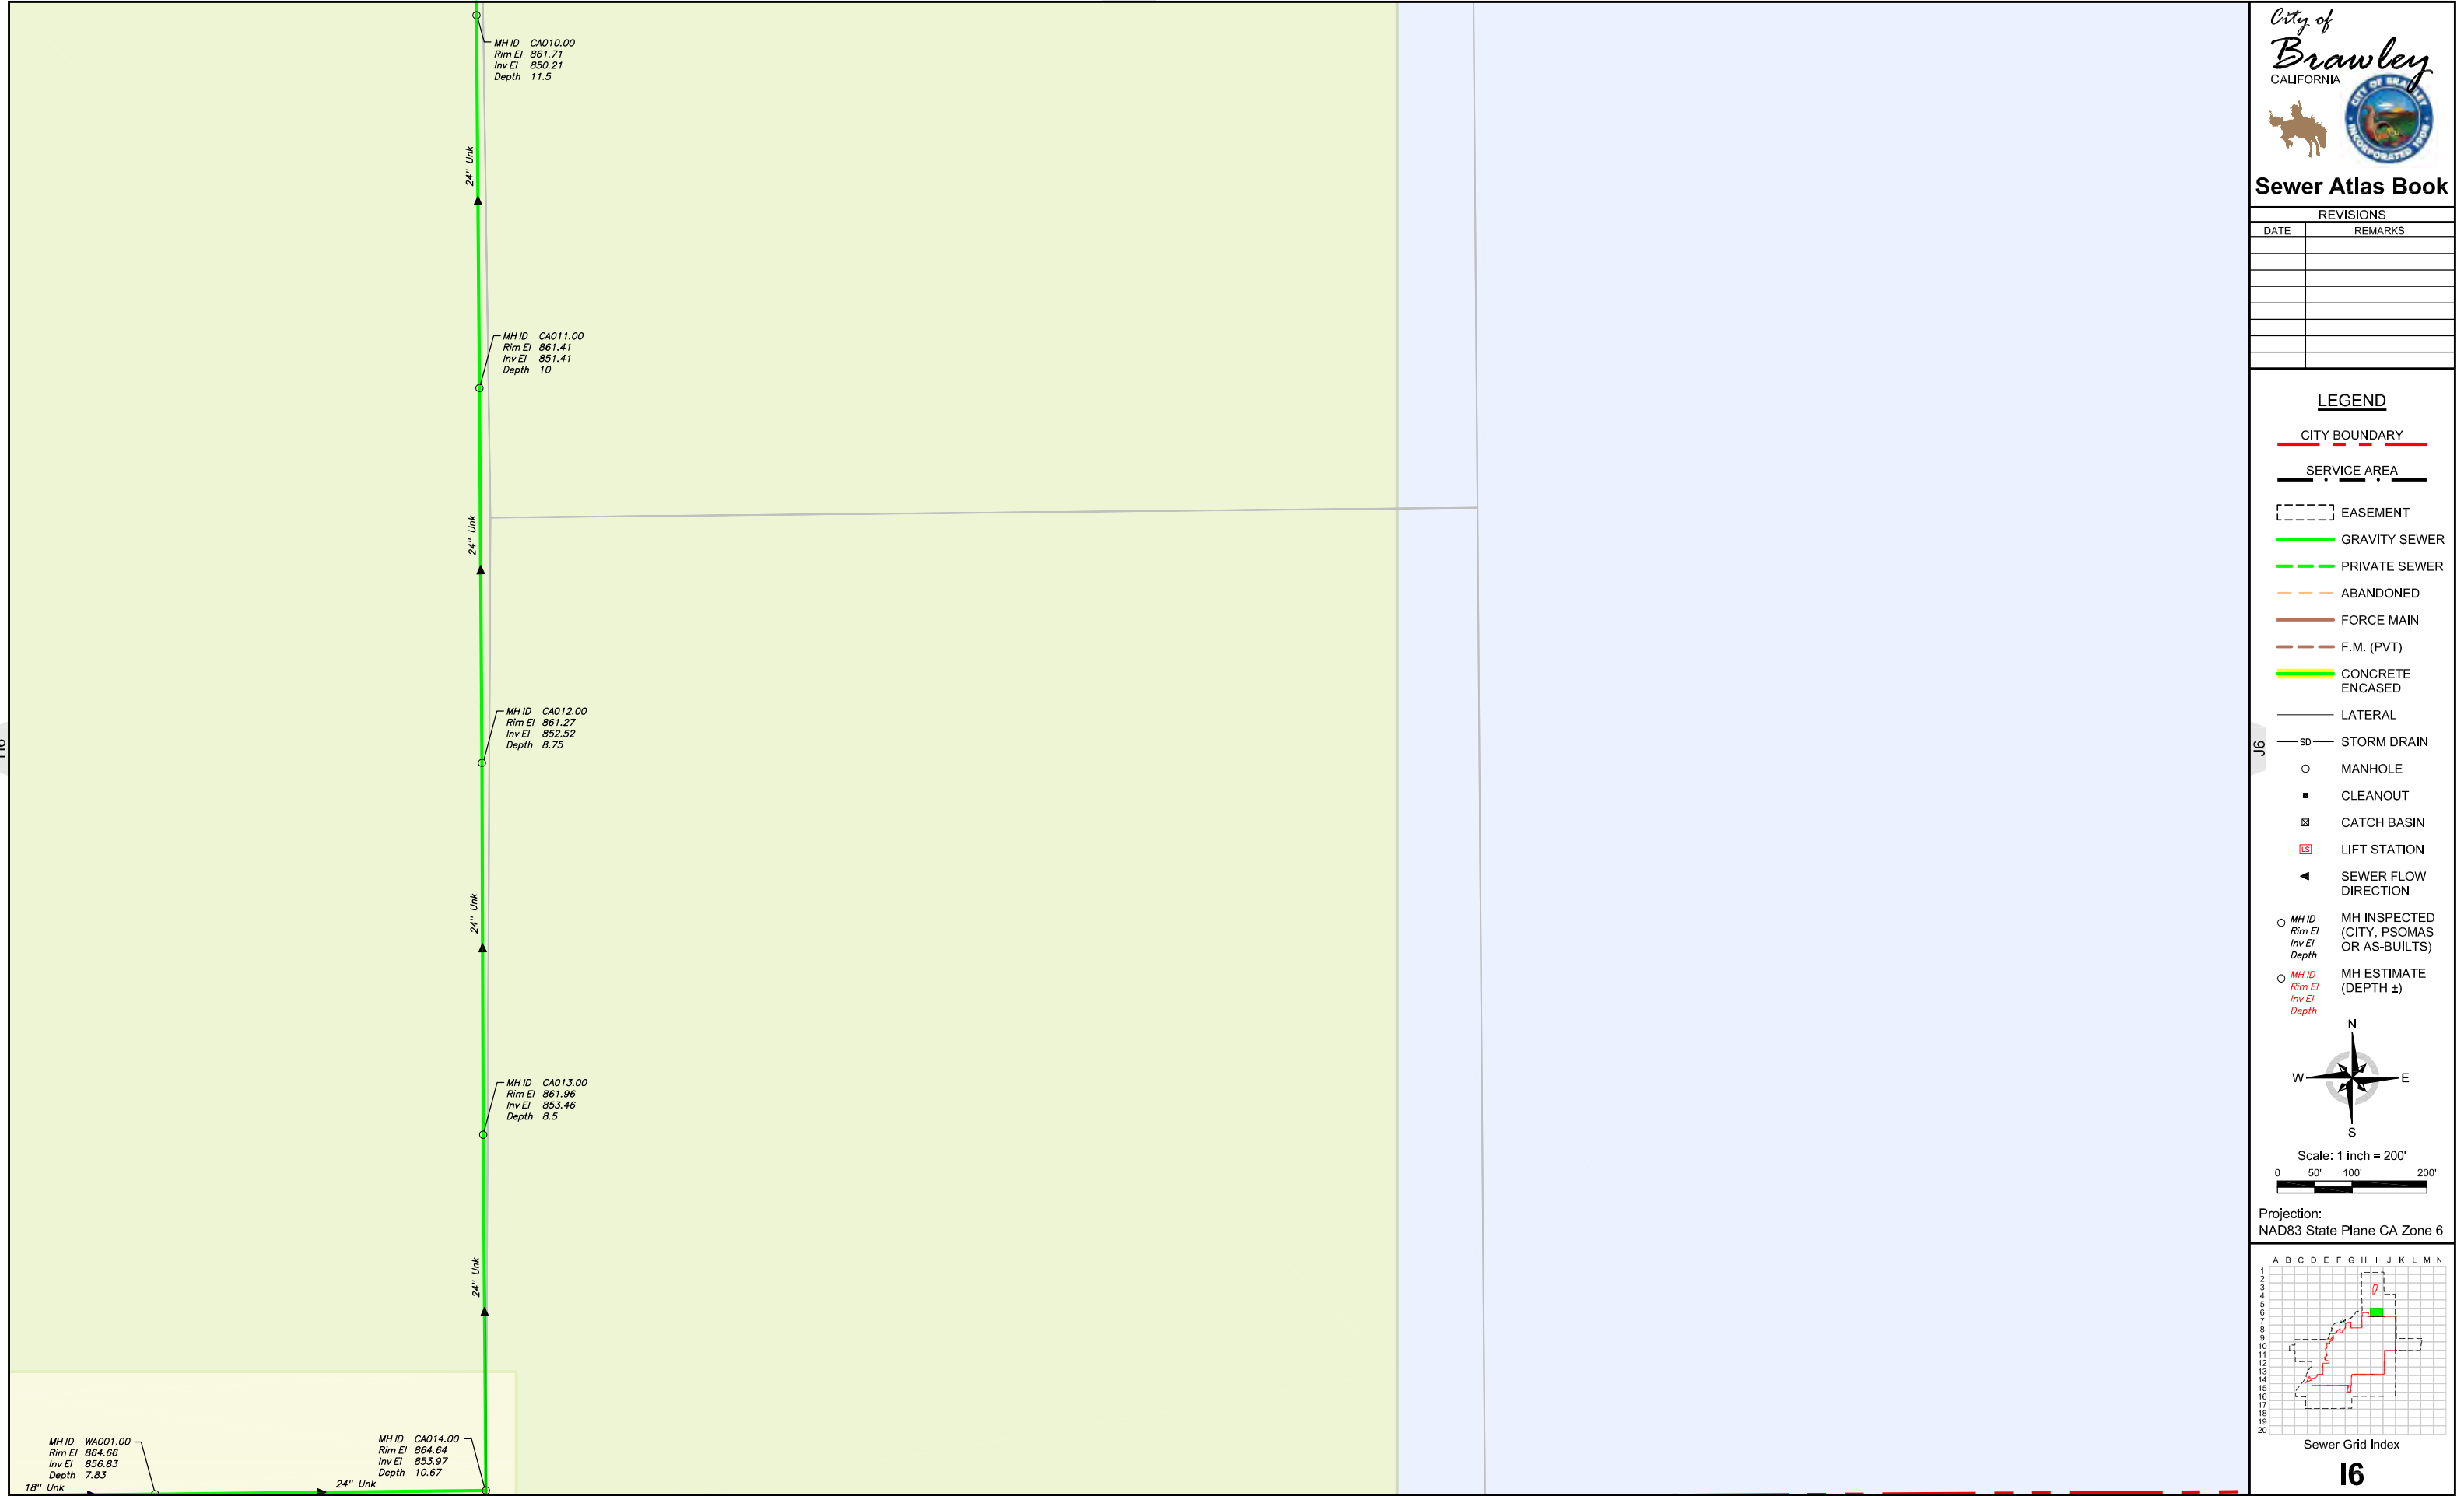


**Sewer Atlas Book**


REVISIONS	
DATE	REMARKS

**LEGEND**


- CITY BOUNDARY
- SERVICE AREA
- EASEMENT
- GRAVITY SEWER
- PRIVATE SEWER
- ABANDONED
- FORCE MAIN
- F.M. (PVT)
- CONCRETE ENCASED
- LATERAL
- STORM DRAIN
- MANHOLE
- CLEANOUT
- CATCH BASIN
- LIFT STATION
- SEWER FLOW DIRECTION
- MH INSPECTED (CITY, PSOMAS OR AS-BUILTS)
- MH ESTIMATE (DEPTH ±)

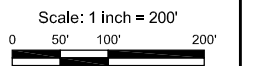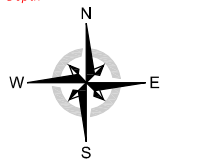

Projection: NAD83 State Plane CA Zone 6

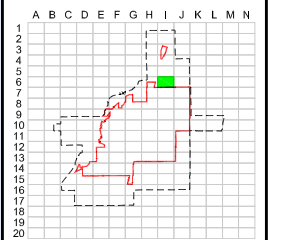

Sewer Grid Index

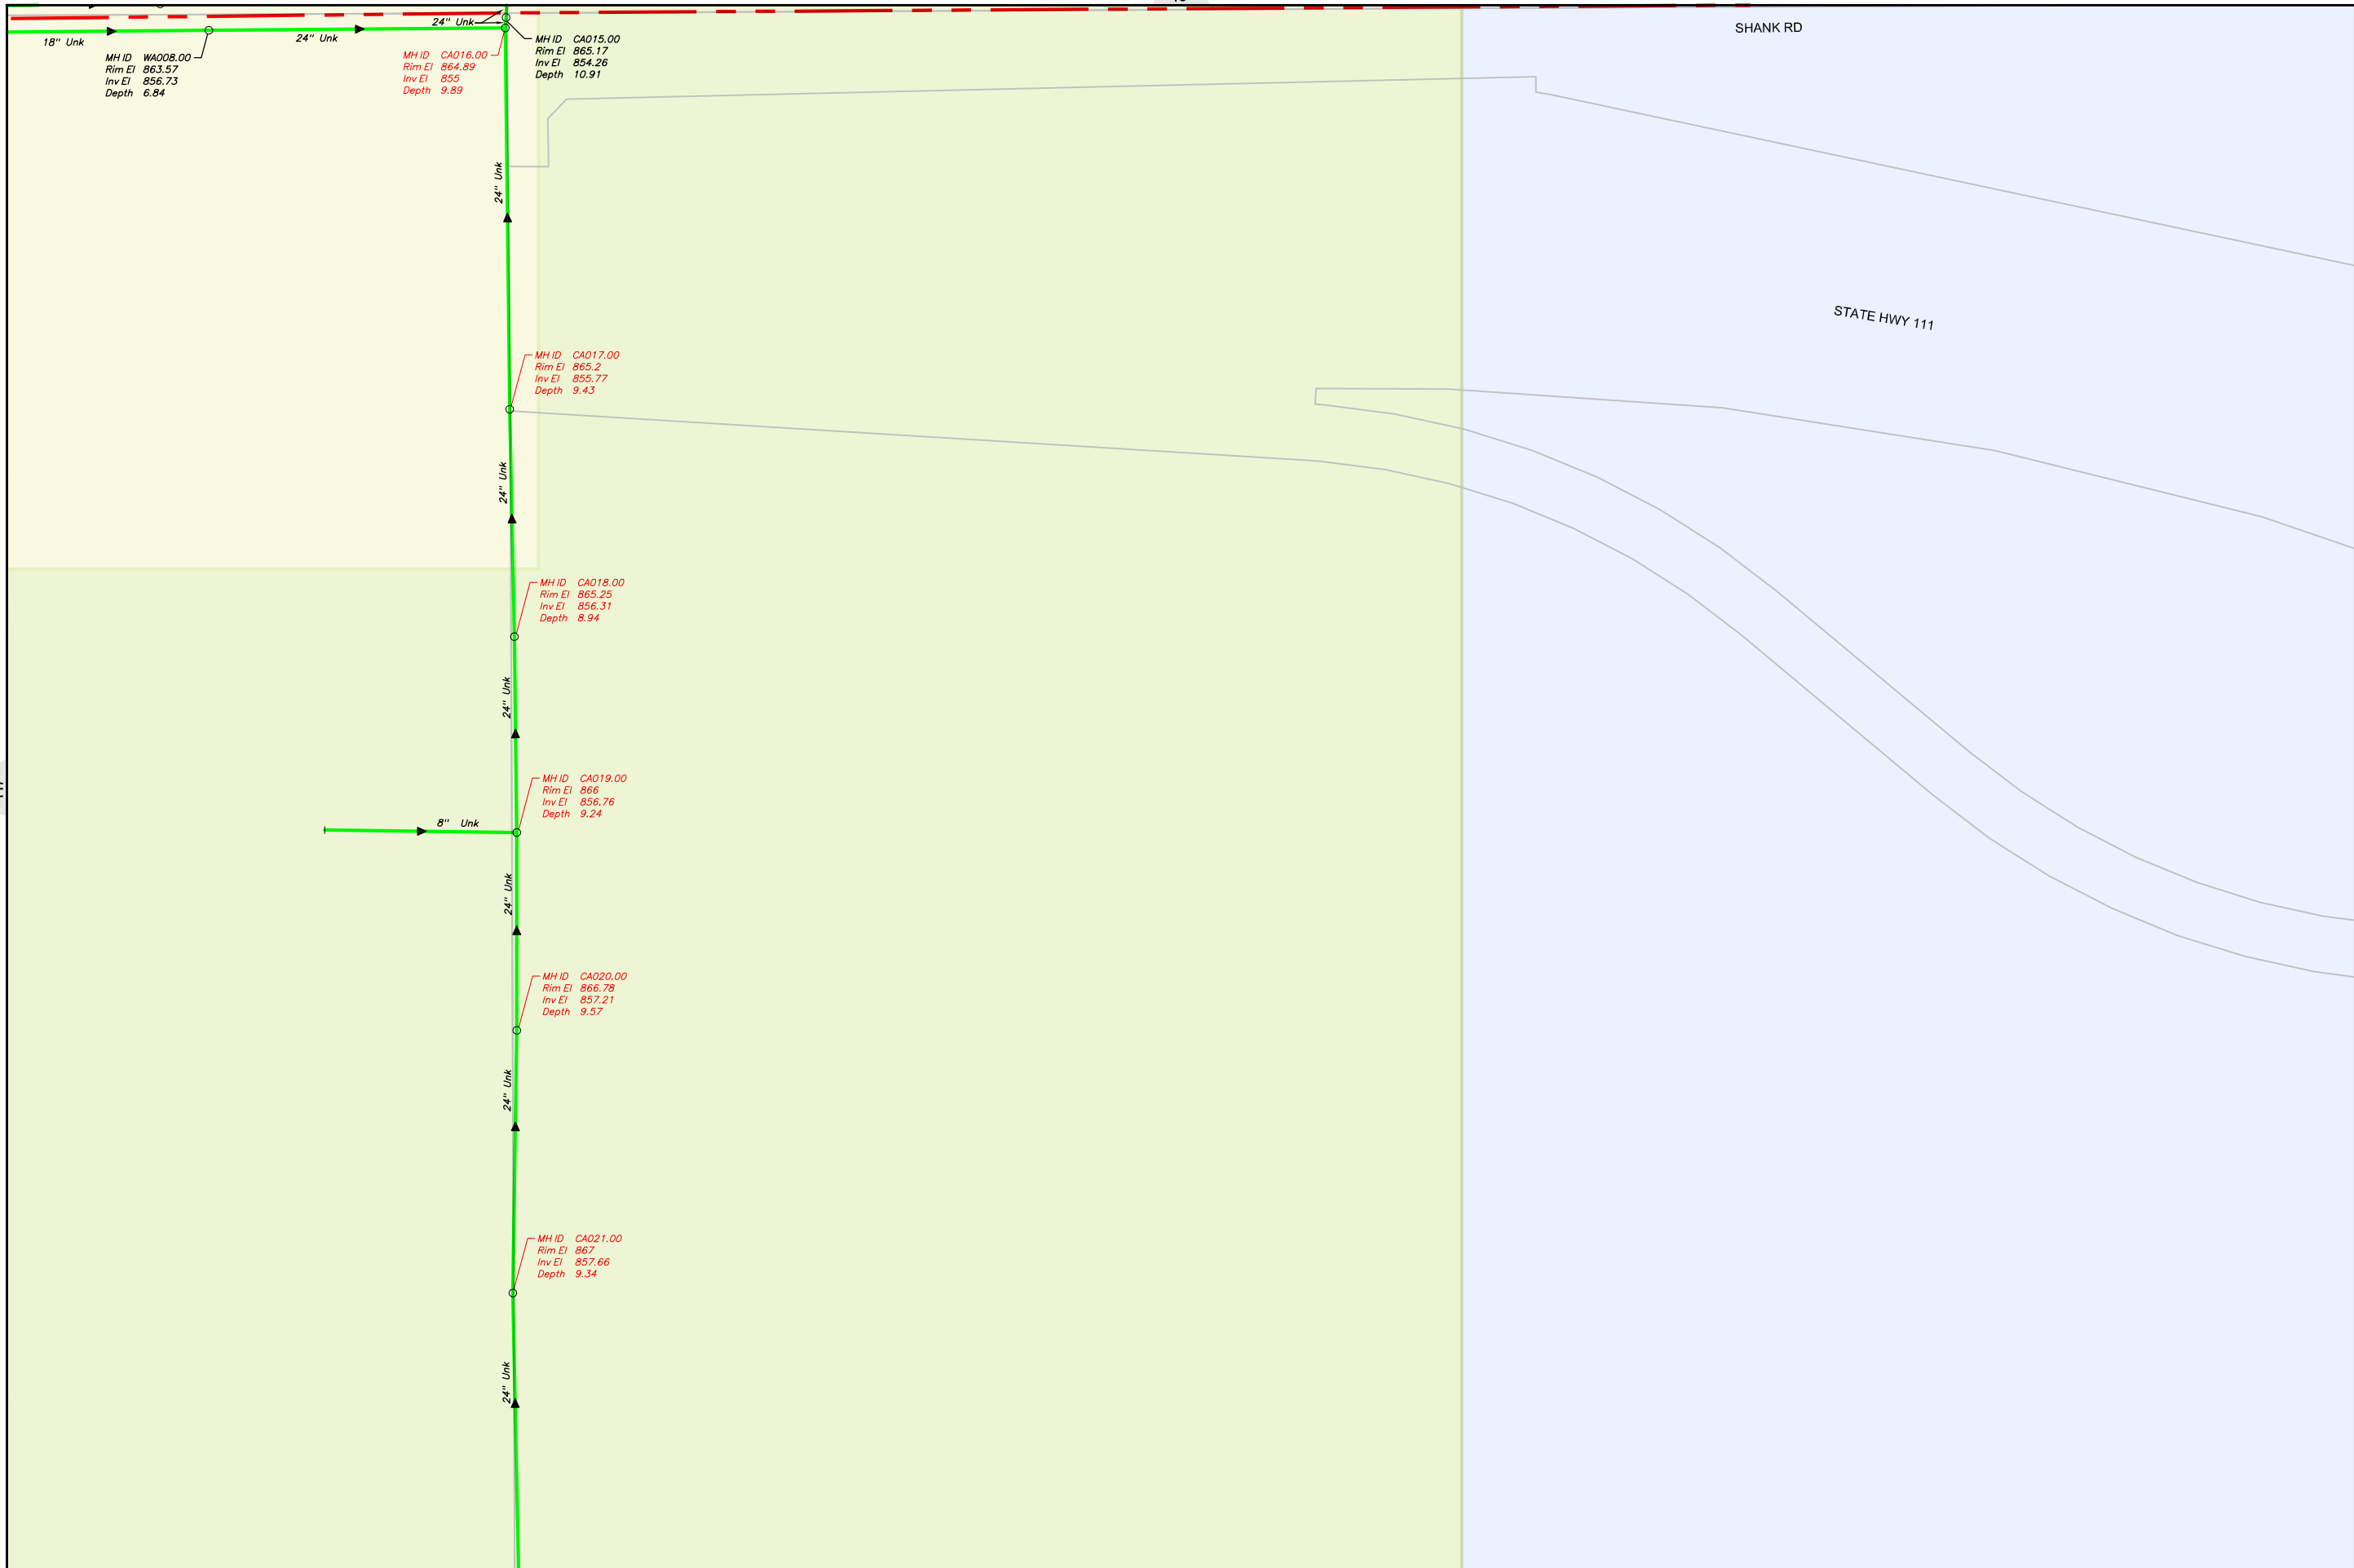


**Sewer Atlas Book**


REVISIONS

DATE	REMARKS

- LEGEND**
- CITY BOUNDARY
  - SERVICE AREA
  - EASEMENT
  - GRAVITY SEWER
  - PRIVATE SEWER
  - ABANDONED
  - FORCE MAIN
  - F.M. (PVT)
  - CONCRETE ENCASED
  - LATERAL
  - SD STORM DRAIN
  - MANHOLE
  - CLEANOUT
  - CATCH BASIN
  - LIFT STATION
  - SEWER FLOW DIRECTION
  - MH ID  
Rim El  
Inv El  
Depth MH INSPECTED (CITY, PSOMAS OR AS-BUILTS)
  - MH ID  
Rim El  
Inv El  
Depth MH ESTIMATE (DEPTH ±)

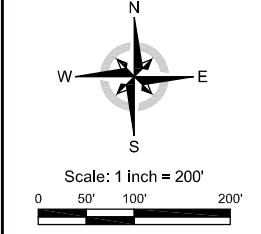

Projection:  
NAD83 State Plane CA Zone 6

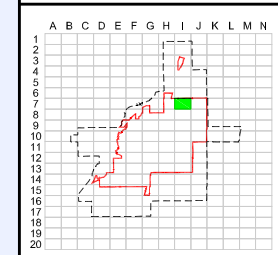




### Sewer Atlas Book

REVISIONS	
DATE	REMARKS


- LEGEND**
- CITY BOUNDARY
  - SERVICE AREA
  - EASEMENT
  - GRAVITY SEWER
  - PRIVATE SEWER
  - ABANDONED
  - FORCE MAIN
  - F.M. (PVT)
  - CONCRETE ENCASED
  - LATERAL
  - SD STORM DRAIN
  - MANHOLE
  - CLEANOUT
  - CATCH BASIN
  - LIFT STATION
  - SEWER FLOW DIRECTION
  - MH ID  
Rim EI  
Inv EI  
Depth
  - MH ESTIMATE  
(DEPTH ±)

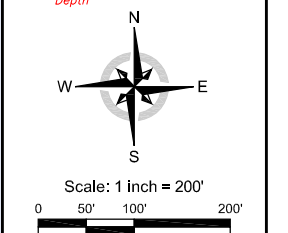

Projection:  
NAD83 State Plane CA Zone 6



Sewer Grid Index  
**18**

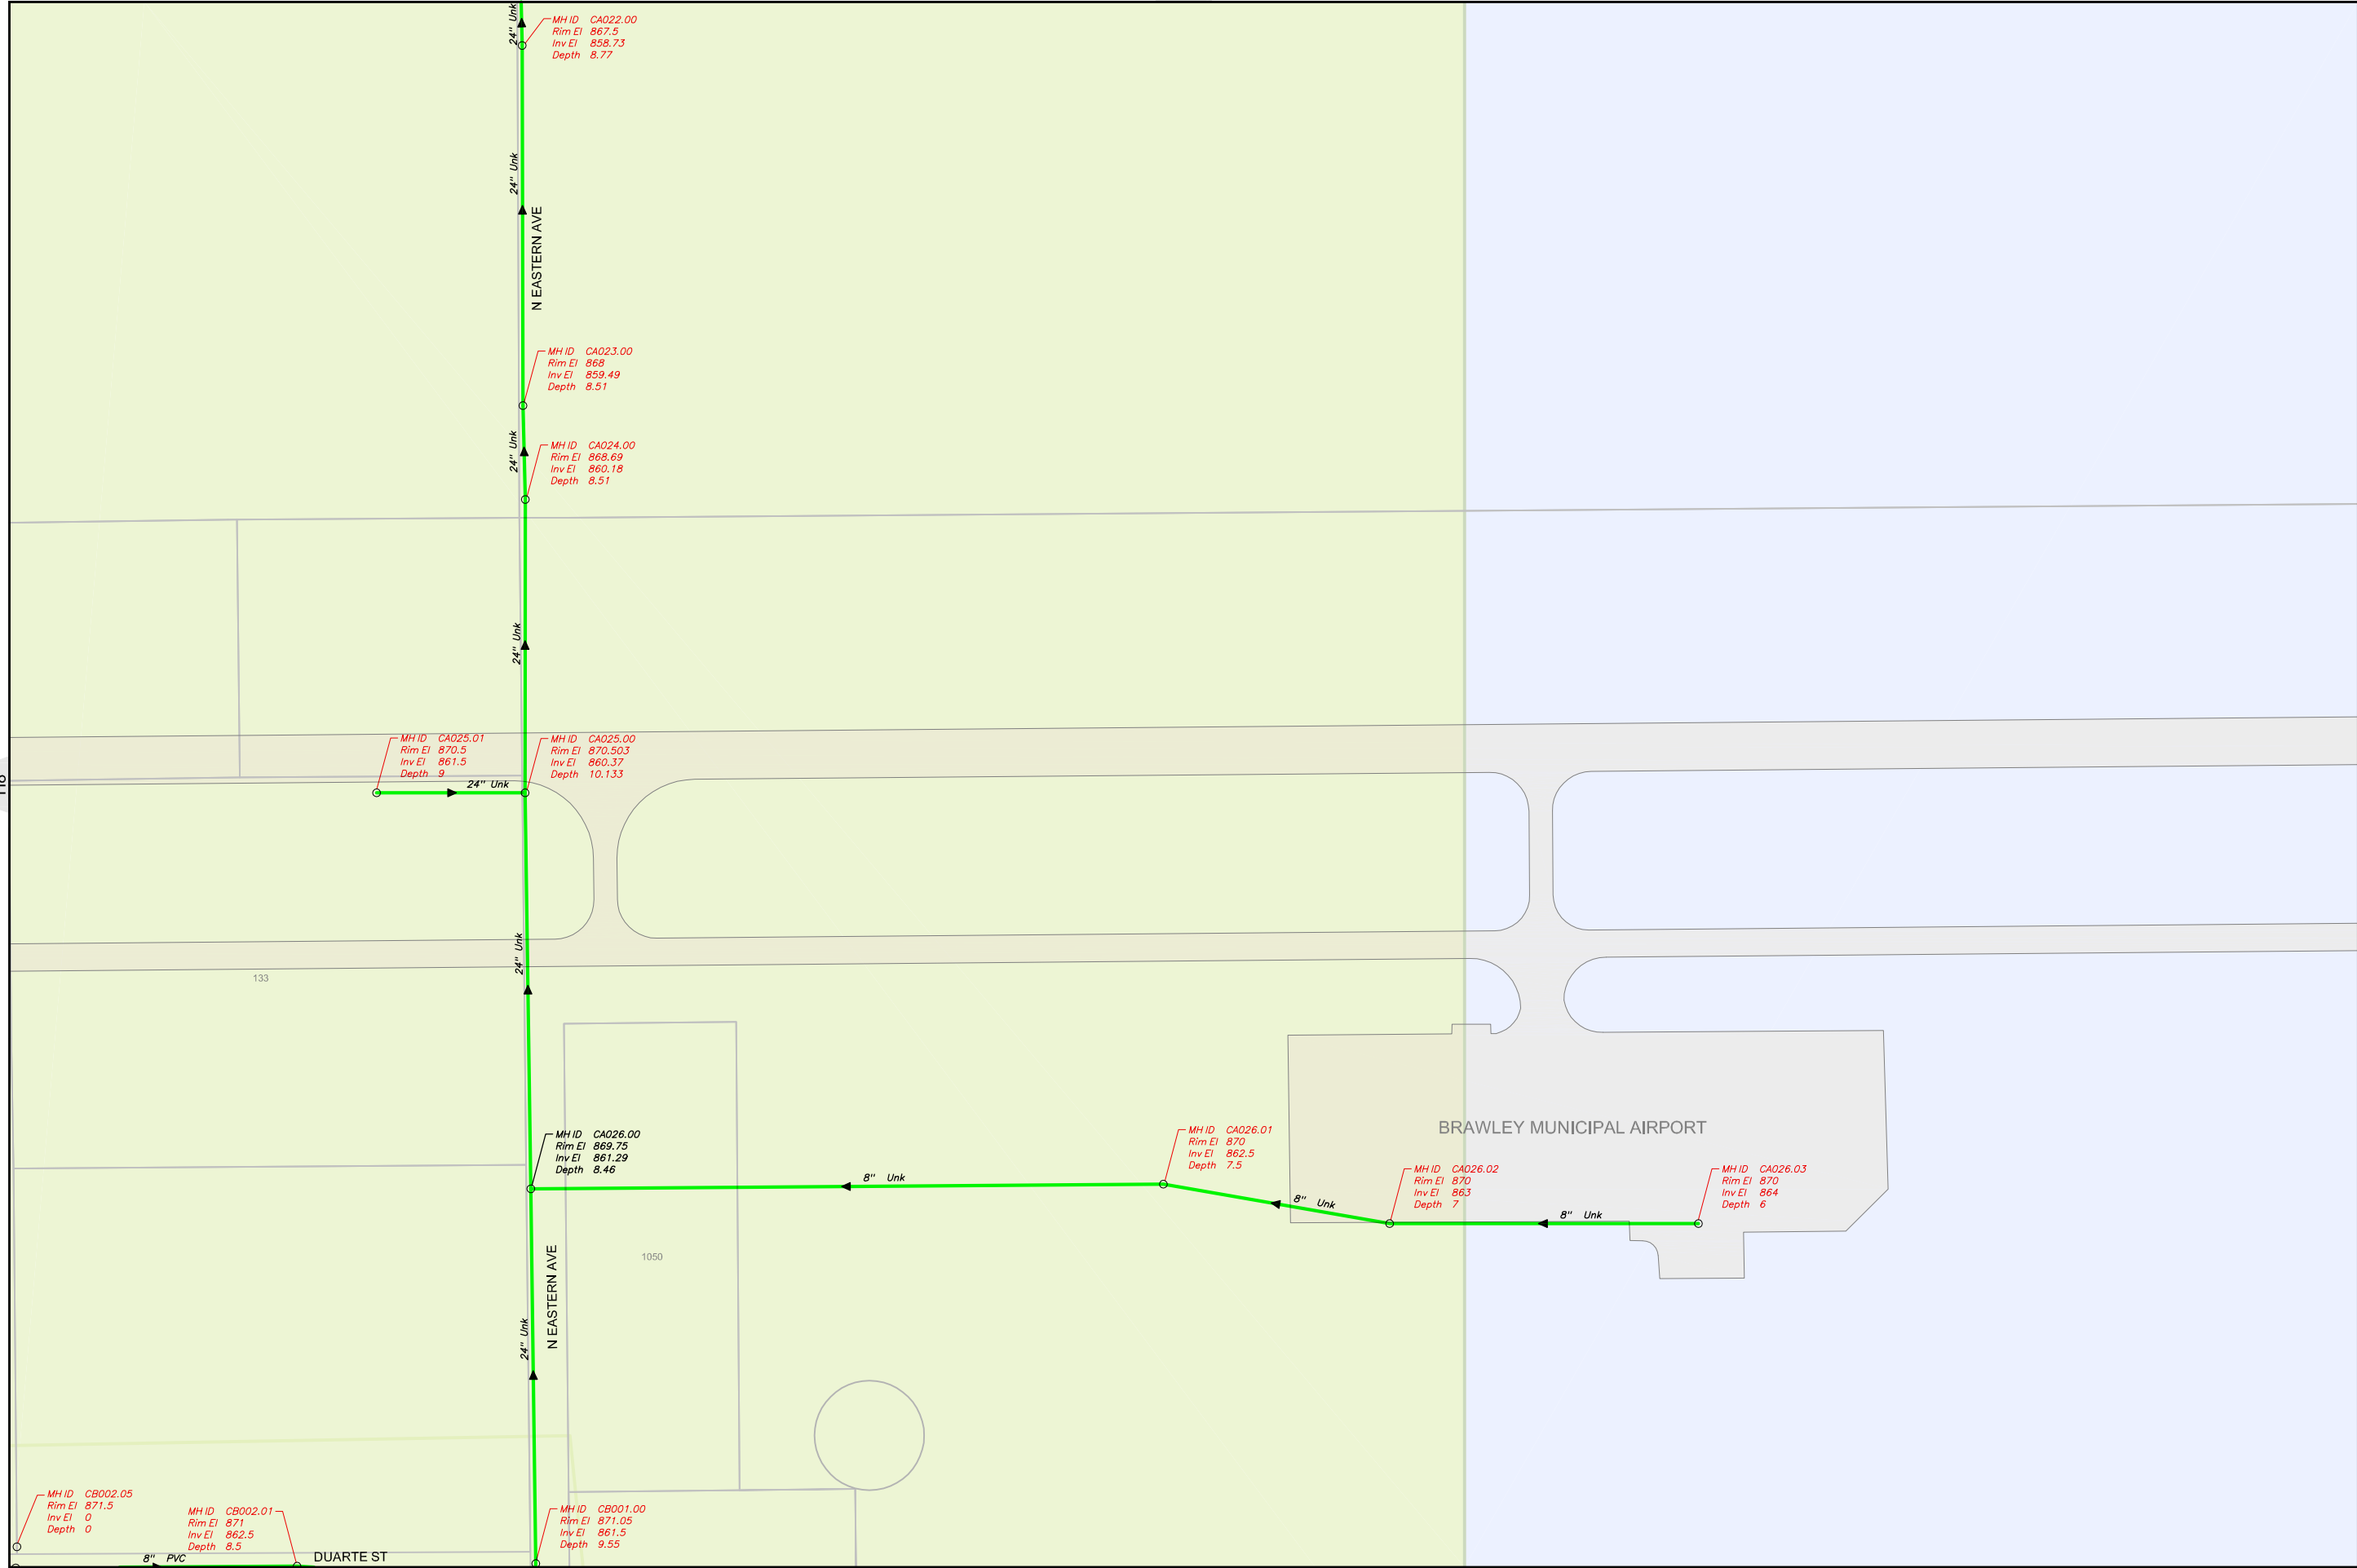






Sewer Atlas Book

REVISIONS	
DATE	REMARKS

- LEGEND**
- CITY BOUNDARY
  - SERVICE AREA
  - EASEMENT
  - GRAVITY SEWER
  - PRIVATE SEWER
  - ABANDONED
  - FORCE MAIN
  - F.M. (PVT)
  - CONCRETE ENCASED
  - LATERAL
  - SD STORM DRAIN
  - MANHOLE
  - CLEANOUT
  - CATCH BASIN
  - LIFT STATION
  - SEWER FLOW DIRECTION
  - MH ID, Rim EI, Inv EI, Depth (MH INSPECTED (CITY, PSOMAS OR AS-BUILTS))
  - MH ID, Rim EI, Inv EI, Depth (MH ESTIMATE (DEPTH ±))

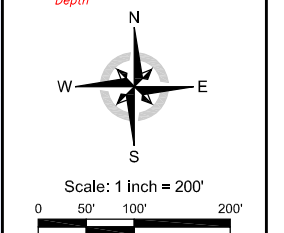

Projection: NAD83 State Plane CA Zone 6

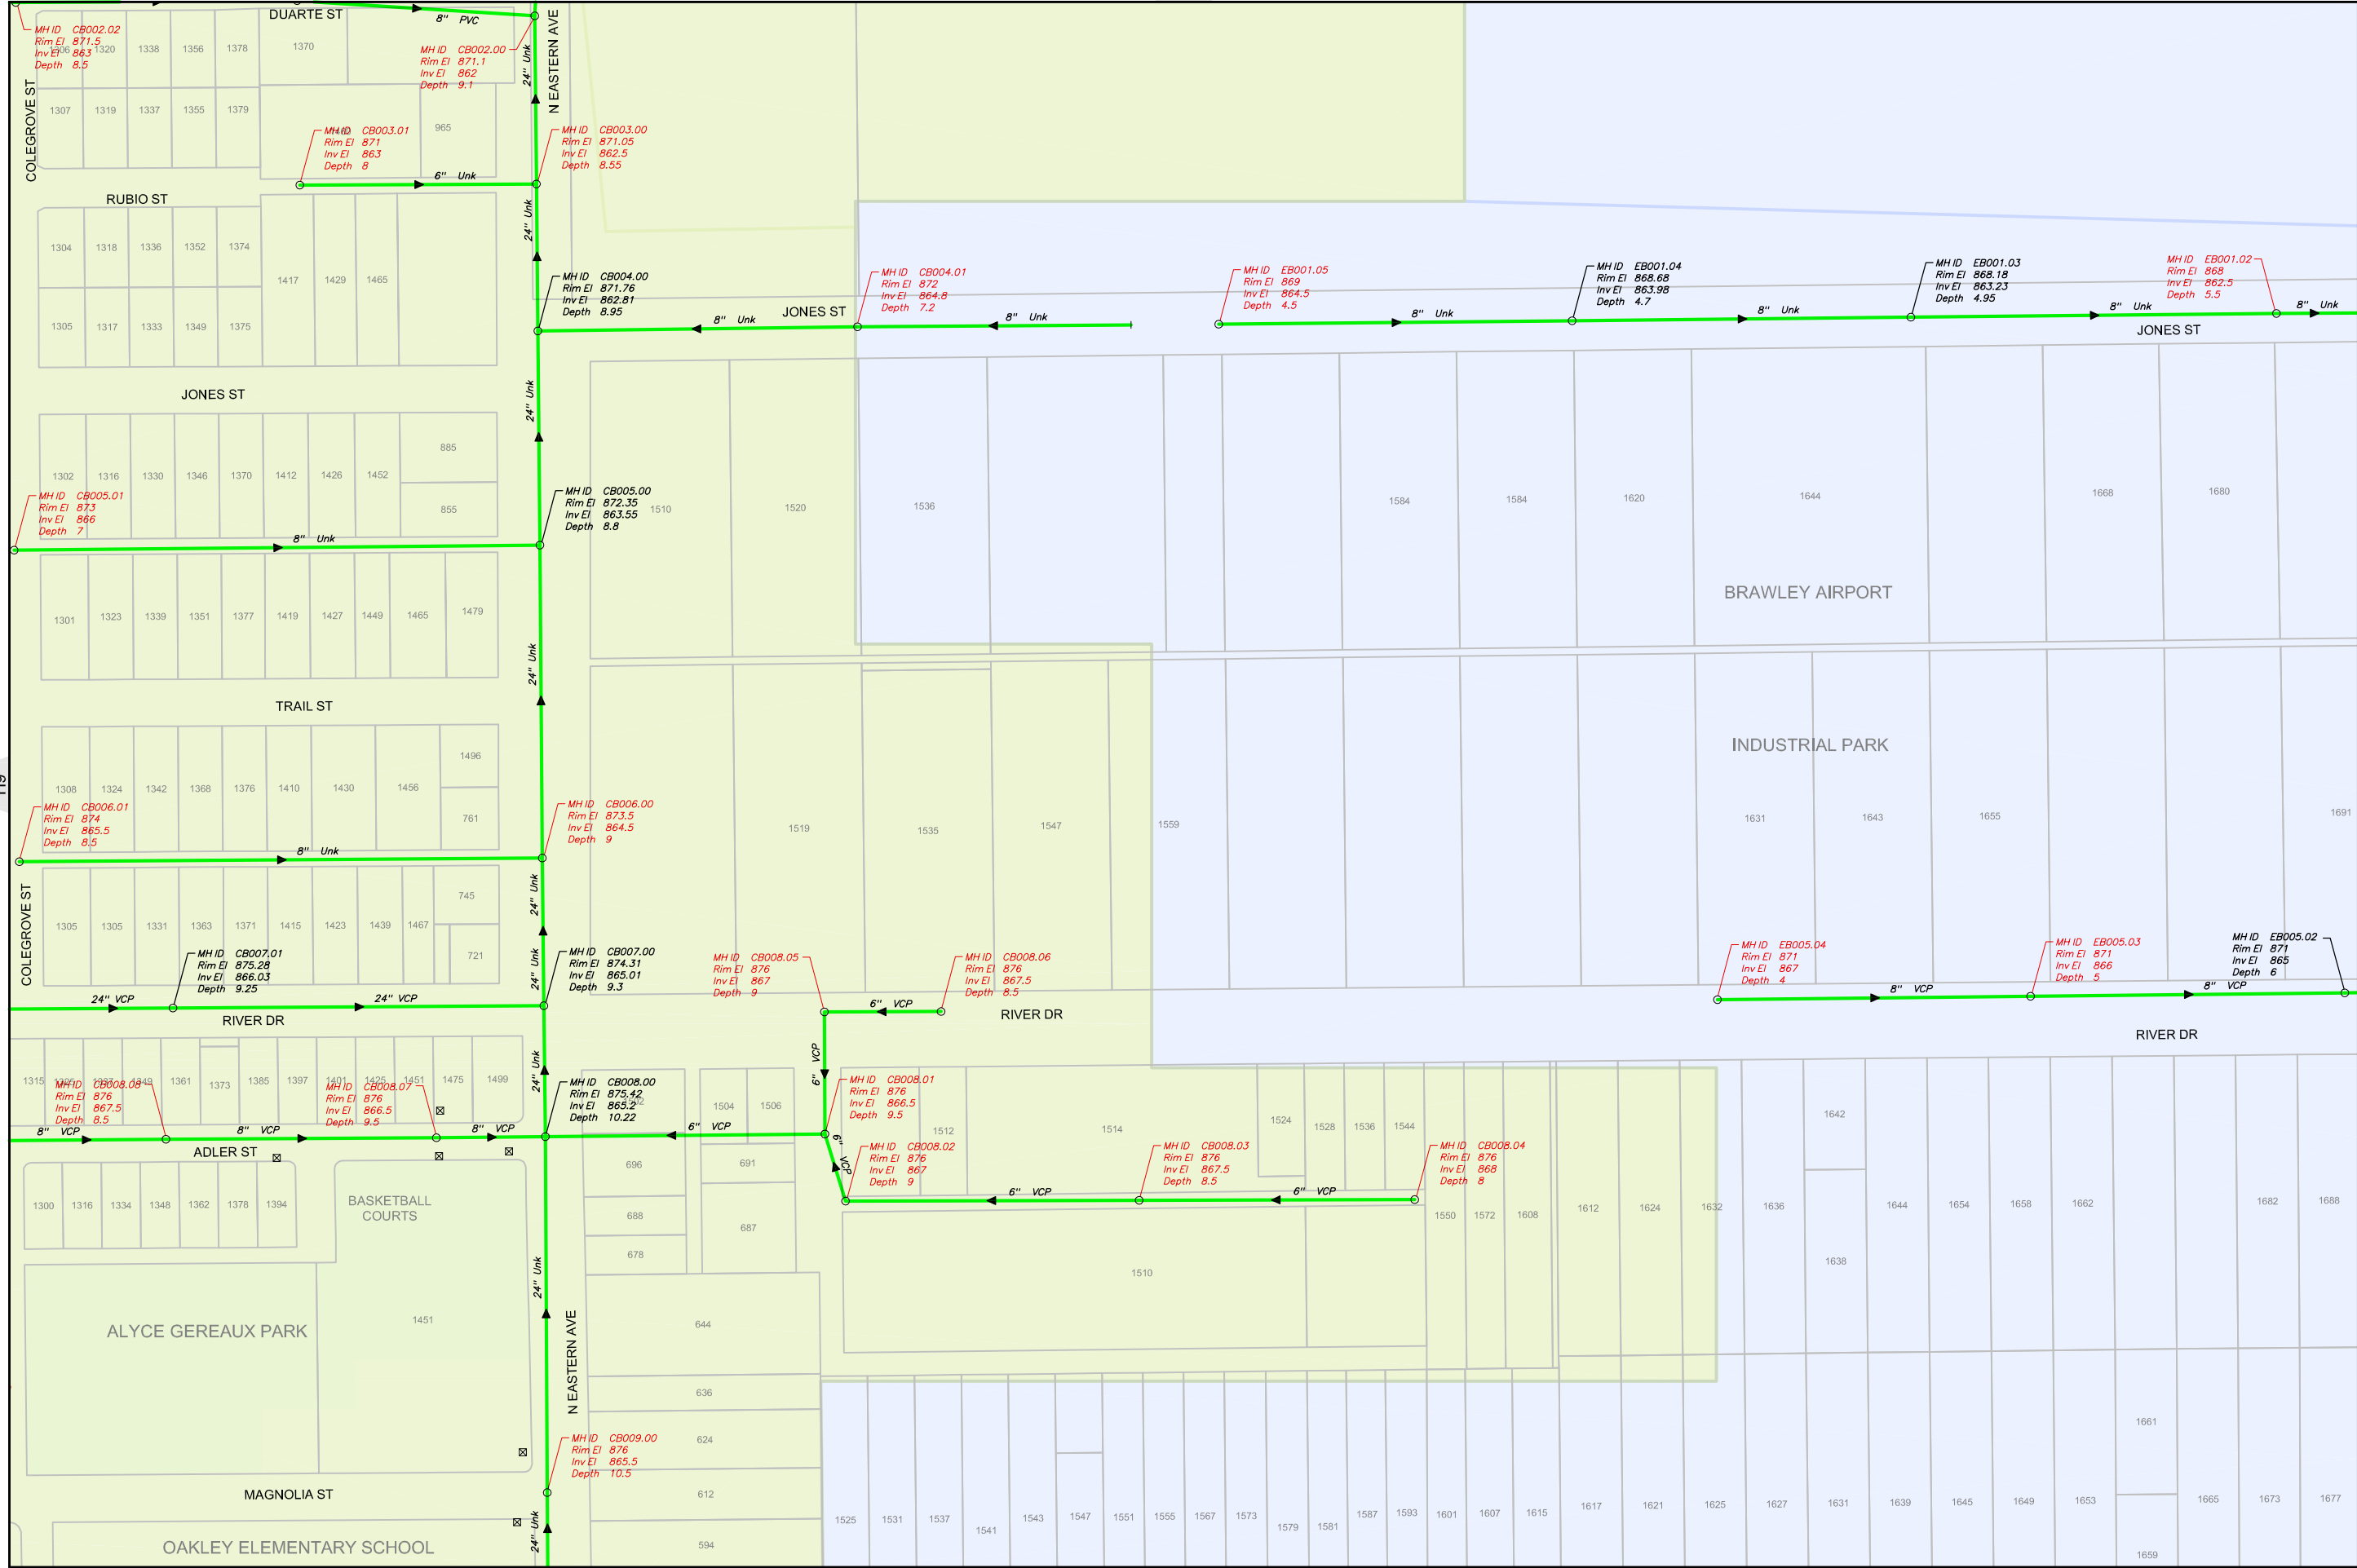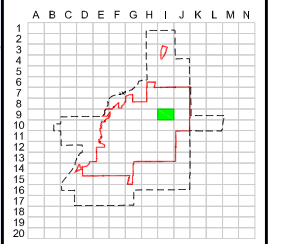




### Sewer Atlas Book



REVISIONS	
DATE	REMARKS


### LEGEND

- CITY BOUNDARY
- SERVICE AREA
- EASEMENT
- GRAVITY SEWER
- PRIVATE SEWER
- ABANDONED
- FORCE MAIN
- F.M. (PVT)
- CONCRETE ENCASED
- LATERAL
- SD STORM DRAIN
- MANHOLE
- CLEANOUT
- CATCH BASIN
- LIFT STATION
- SEWER FLOW DIRECTION
- MH ID  
Rim EI  
Inv EI  
Depth
- MH ESTIMATE  
(DEPTH ±)

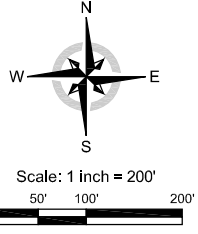

Projection: NAD83 State Plane CA Zone 6

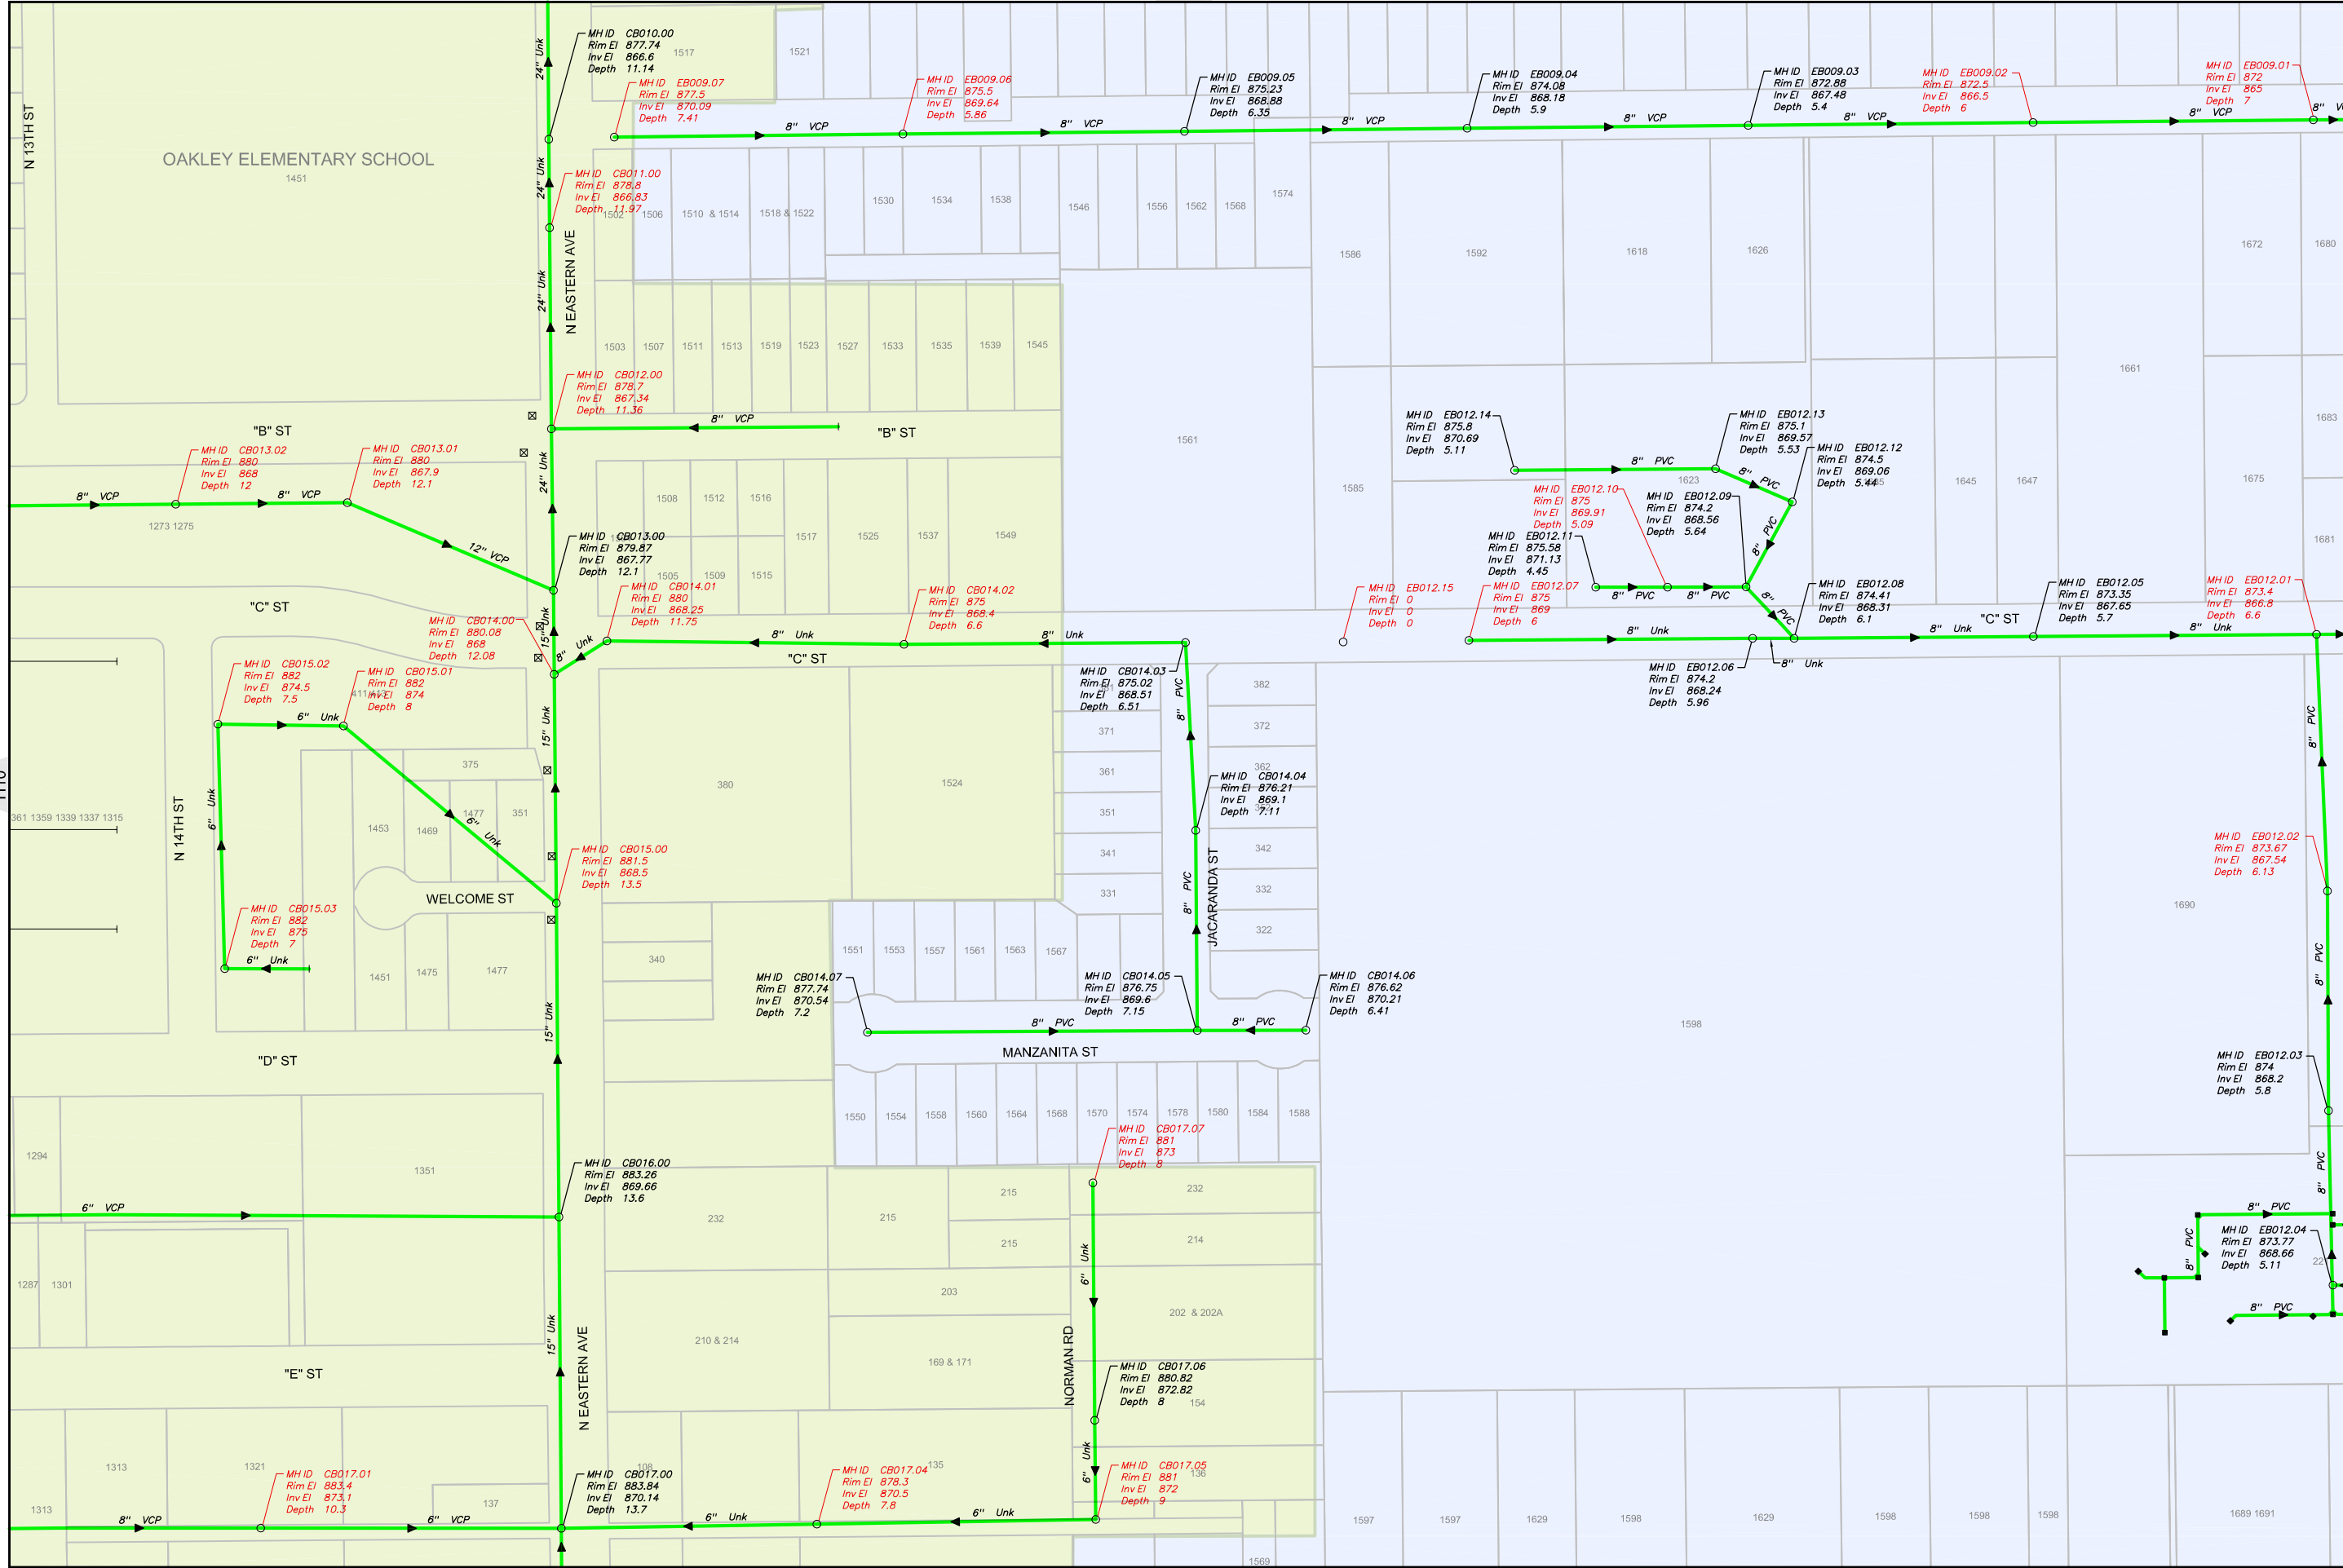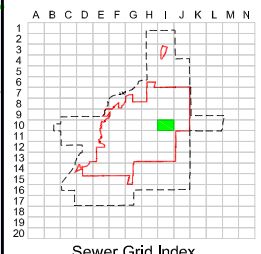

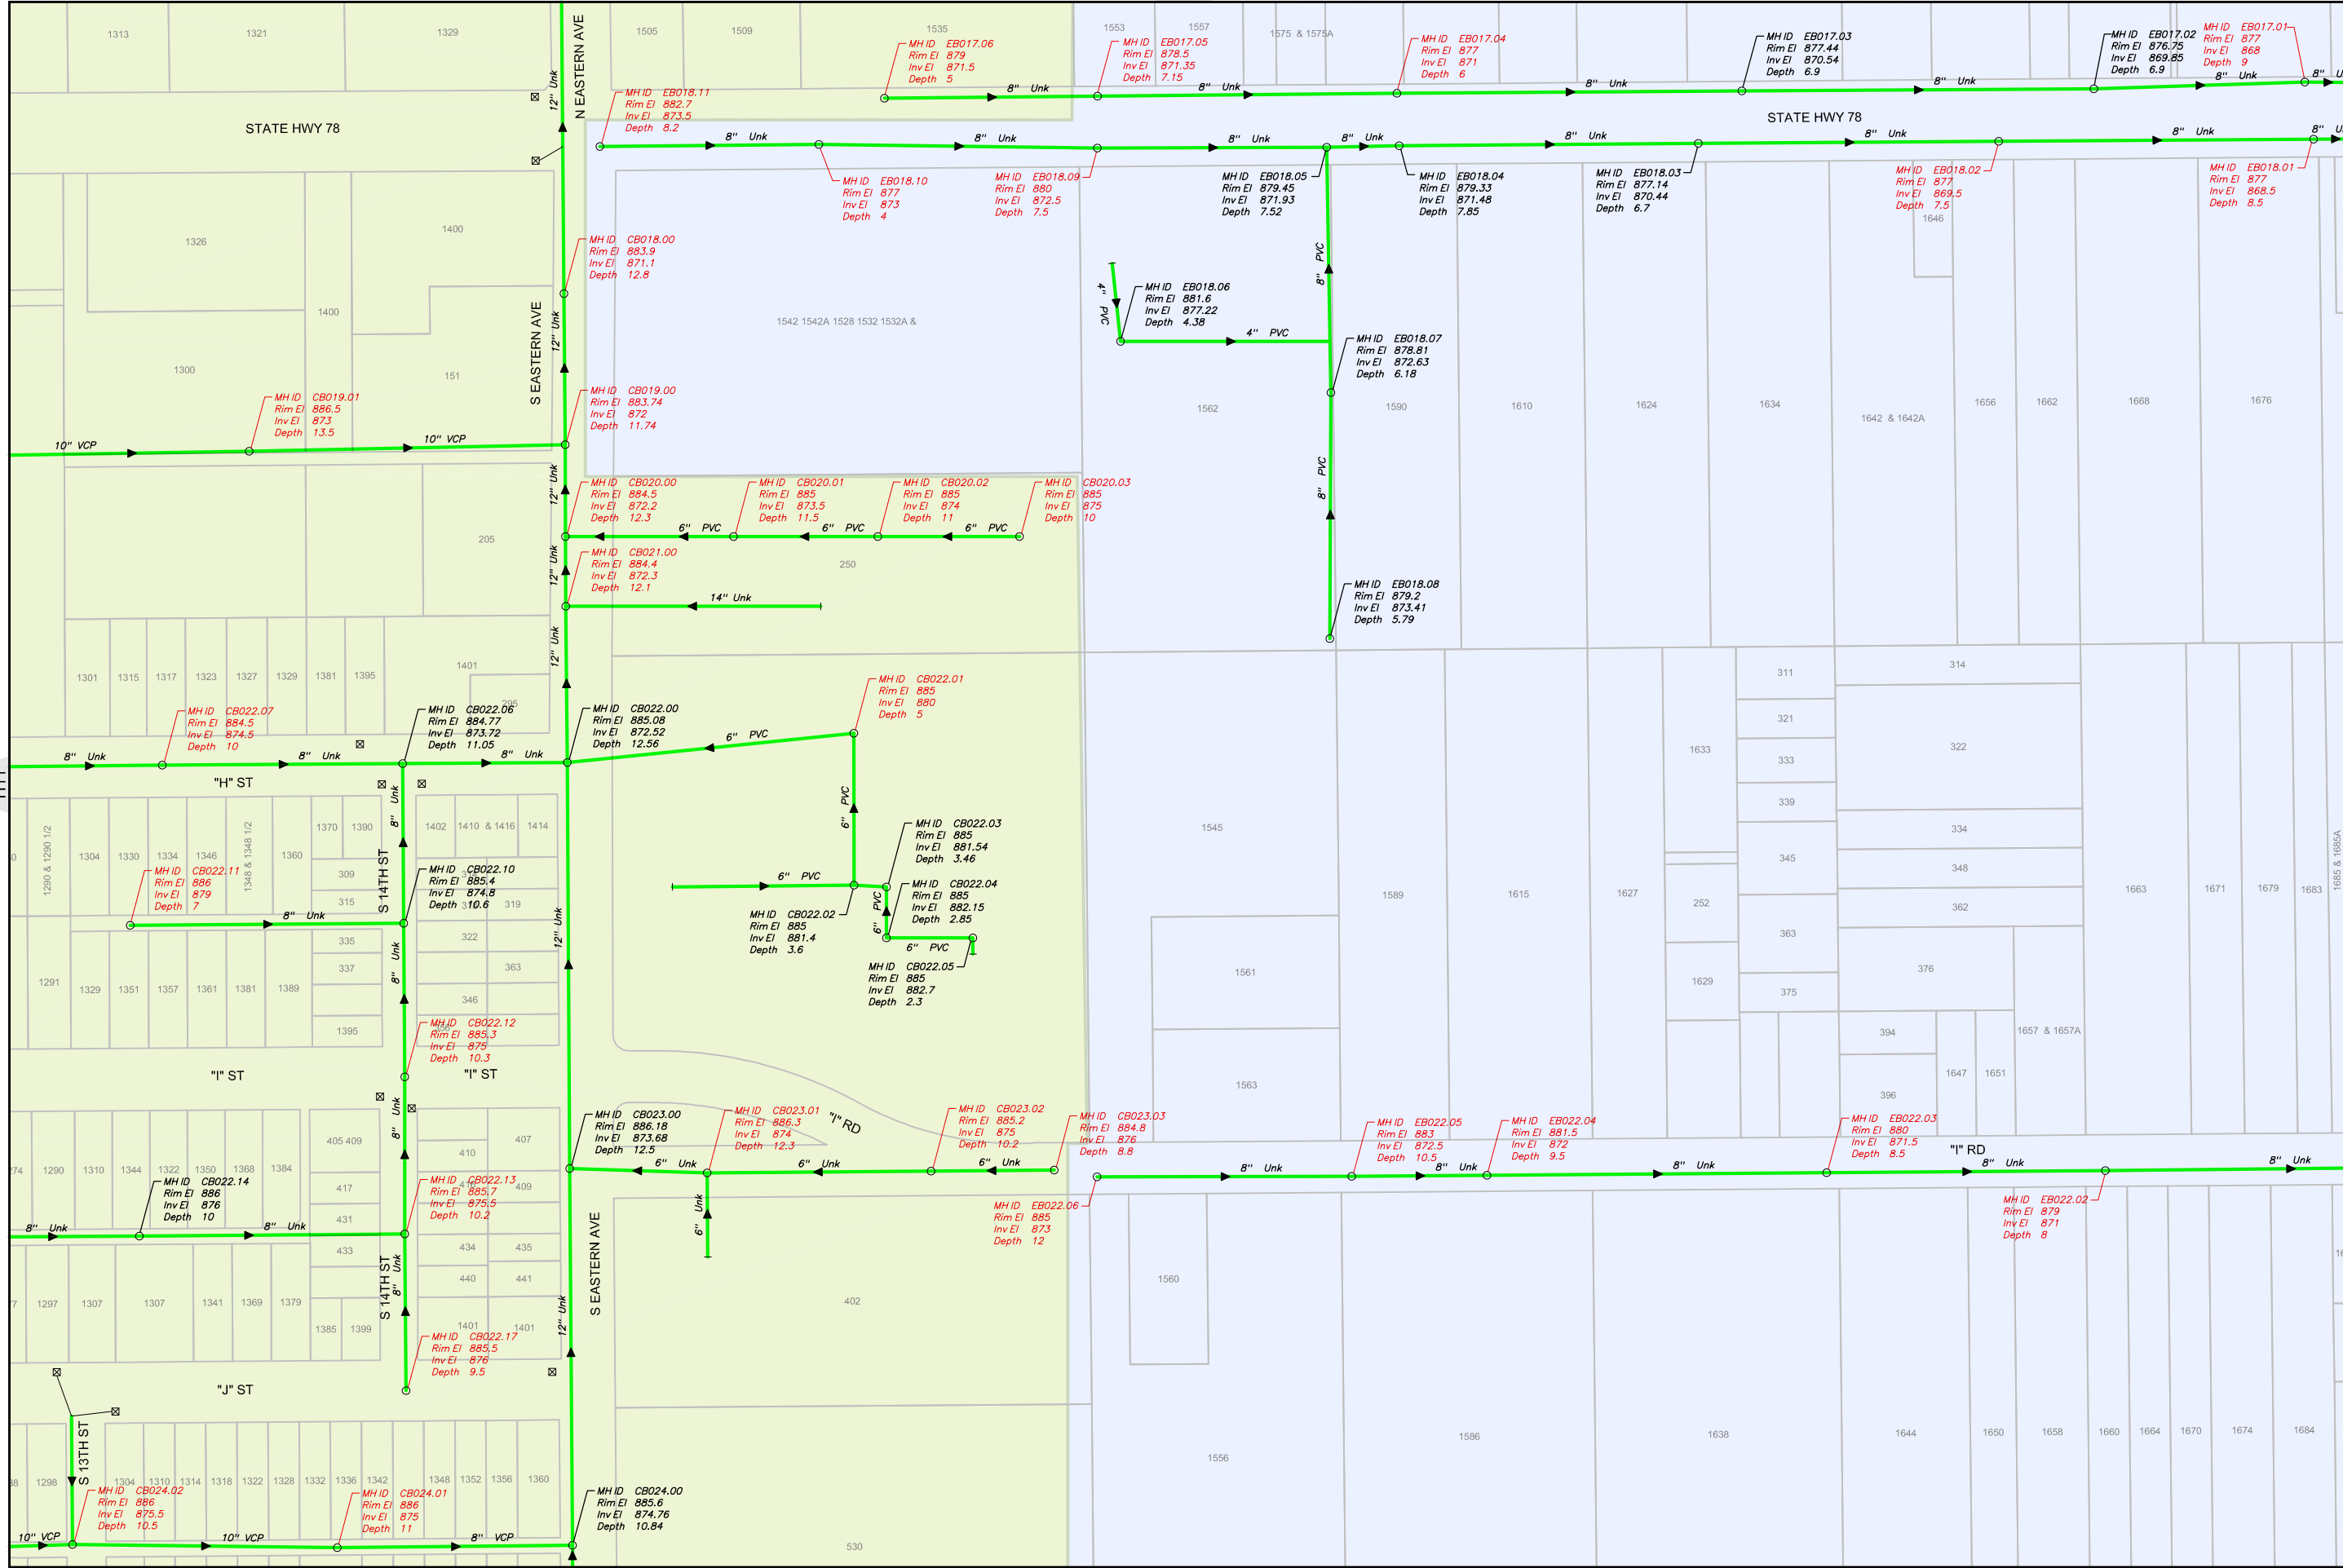

**Sewer Atlas Book**

REVISIONS

DATE	REMARKS

**LEGEND**

- CITY BOUNDARY
- SERVICE AREA
- EASEMENT
- GRAVITY SEWER
- PRIVATE SEWER
- ABANDONED
- FORCE MAIN
- F.M. (PVT)
- CONCRETE ENCASED
- LATERAL
- SD STORM DRAIN
- MANHOLE
- CLEANOUT
- CATCH BASIN
- LIFT STATION
- SEWER FLOW DIRECTION
- MH ID, Rim EI, Inv EI, Depth (MH INSPECTED (CITY, PSOMAS OR AS-BUILTS))
- MH ID, Rim EI, Inv EI, Depth (MH ESTIMATE (DEPTH ±))

Scale: 1 inch = 200'

0 50' 100' 200'

Projection: NAD83 State Plane CA Zone 6

Sewer Grid Index

**111**

Print Date: October 2012



### Sewer Atlas Book


REVISIONS	
DATE	REMARKS

#### LEGEND


- CITY BOUNDARY
- SERVICE AREA
- EASEMENT
- GRAVITY SEWER
- PRIVATE SEWER
- ABANDONED
- FORCE MAIN
- F.M. (PVT)
- CONCRETE ENCASED
- LATERAL
- STORM DRAIN
- MANHOLE
- CLEANOUT
- CATCH BASIN
- LIFT STATION
- SEWER FLOW DIRECTION
- MH ID
- MH ESTIMATE

Scale: 1 inch = 200'

Projection: NAD83 State Plane CA Zone 6

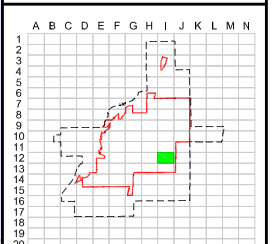

Sewer Grid Index

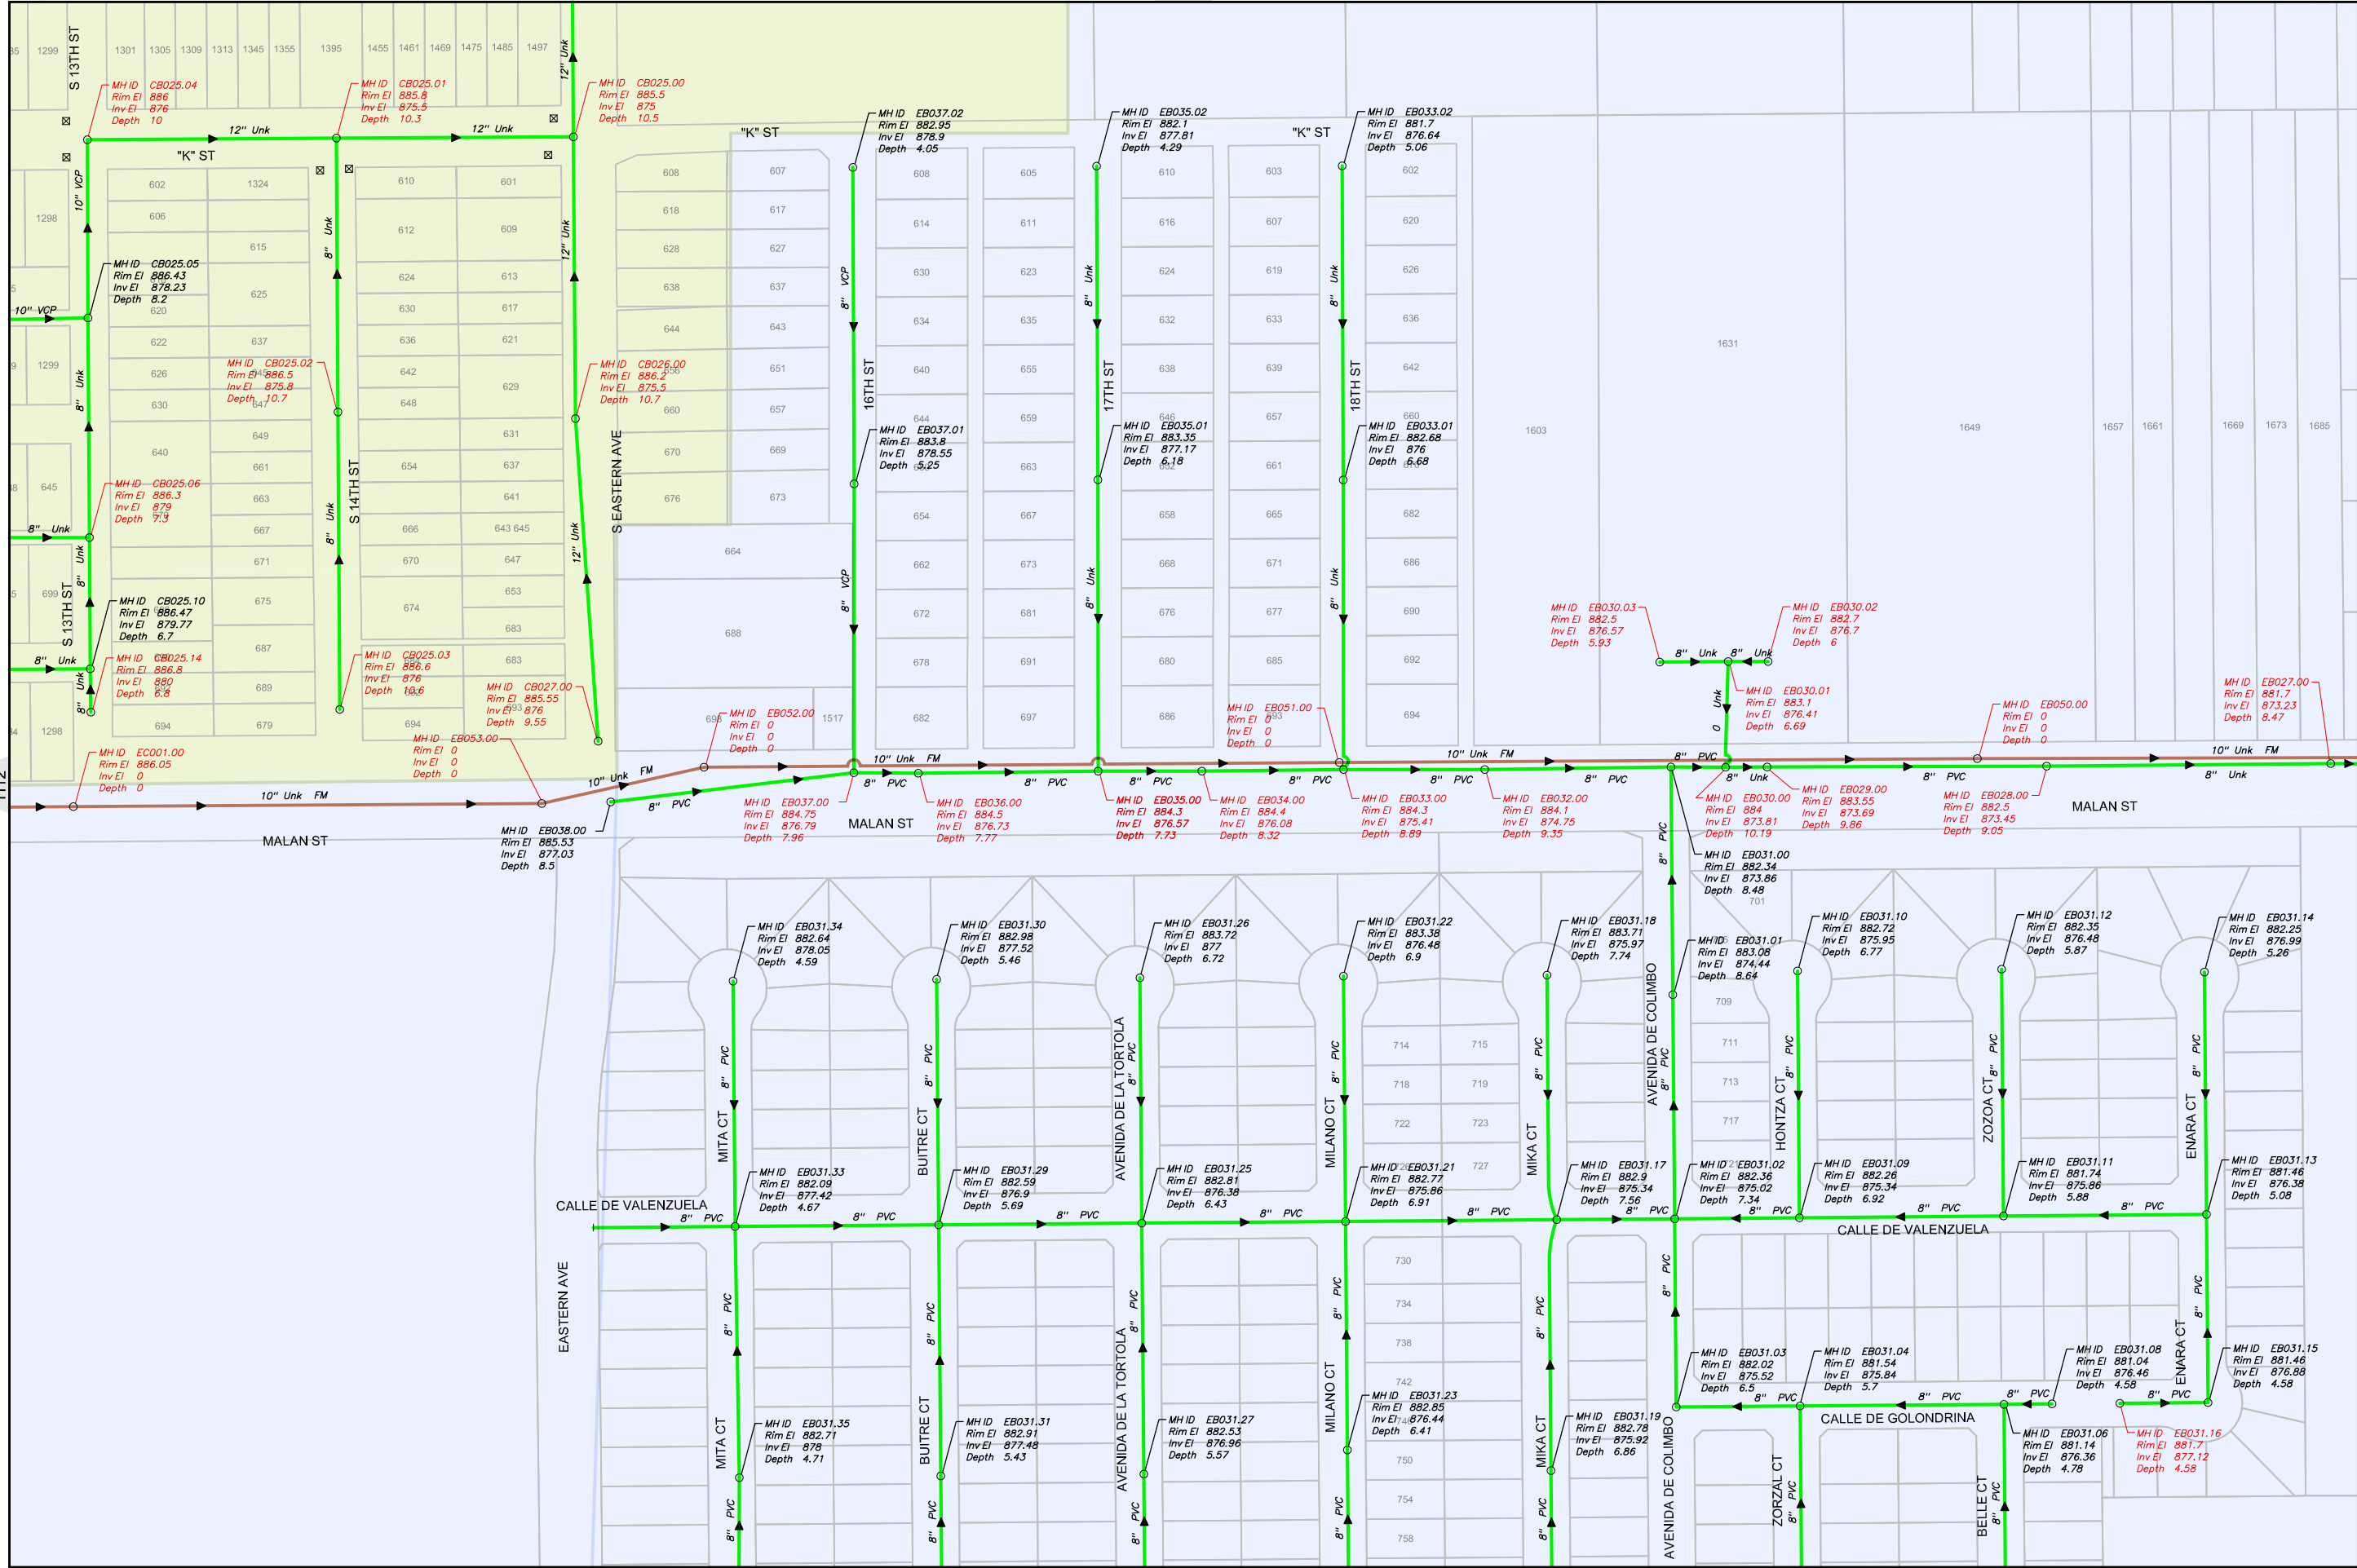





**Sewer Atlas Book**

REVISIONS	
DATE	REMARKS


- LEGEND**
- CITY BOUNDARY
  - SERVICE AREA
  - EASEMENT
  - GRAVITY SEWER
  - PRIVATE SEWER
  - ABANDONED
  - FORCE MAIN
  - F.M. (PVT)
  - CONCRETE ENCASED
  - LATERAL
  - SD STORM DRAIN
  - MANHOLE
  - CLEANOUT
  - CATCH BASIN
  - LIFT STATION
  - SEWER FLOW DIRECTION
  - MH ID  
Rim El  
Inv El  
Depth MH INSPECTED (CITY, PSOMAS OR AS-BUILTS)
  - MH ID  
Rim El  
Inv El  
Depth MH ESTIMATE (DEPTH ±)

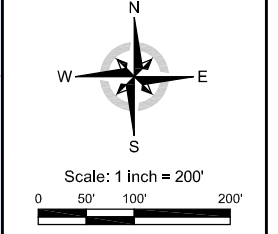

Projection: NAD83 State Plane CA Zone 6

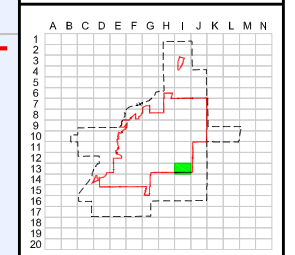

Sewer Grid Index  
**I13**

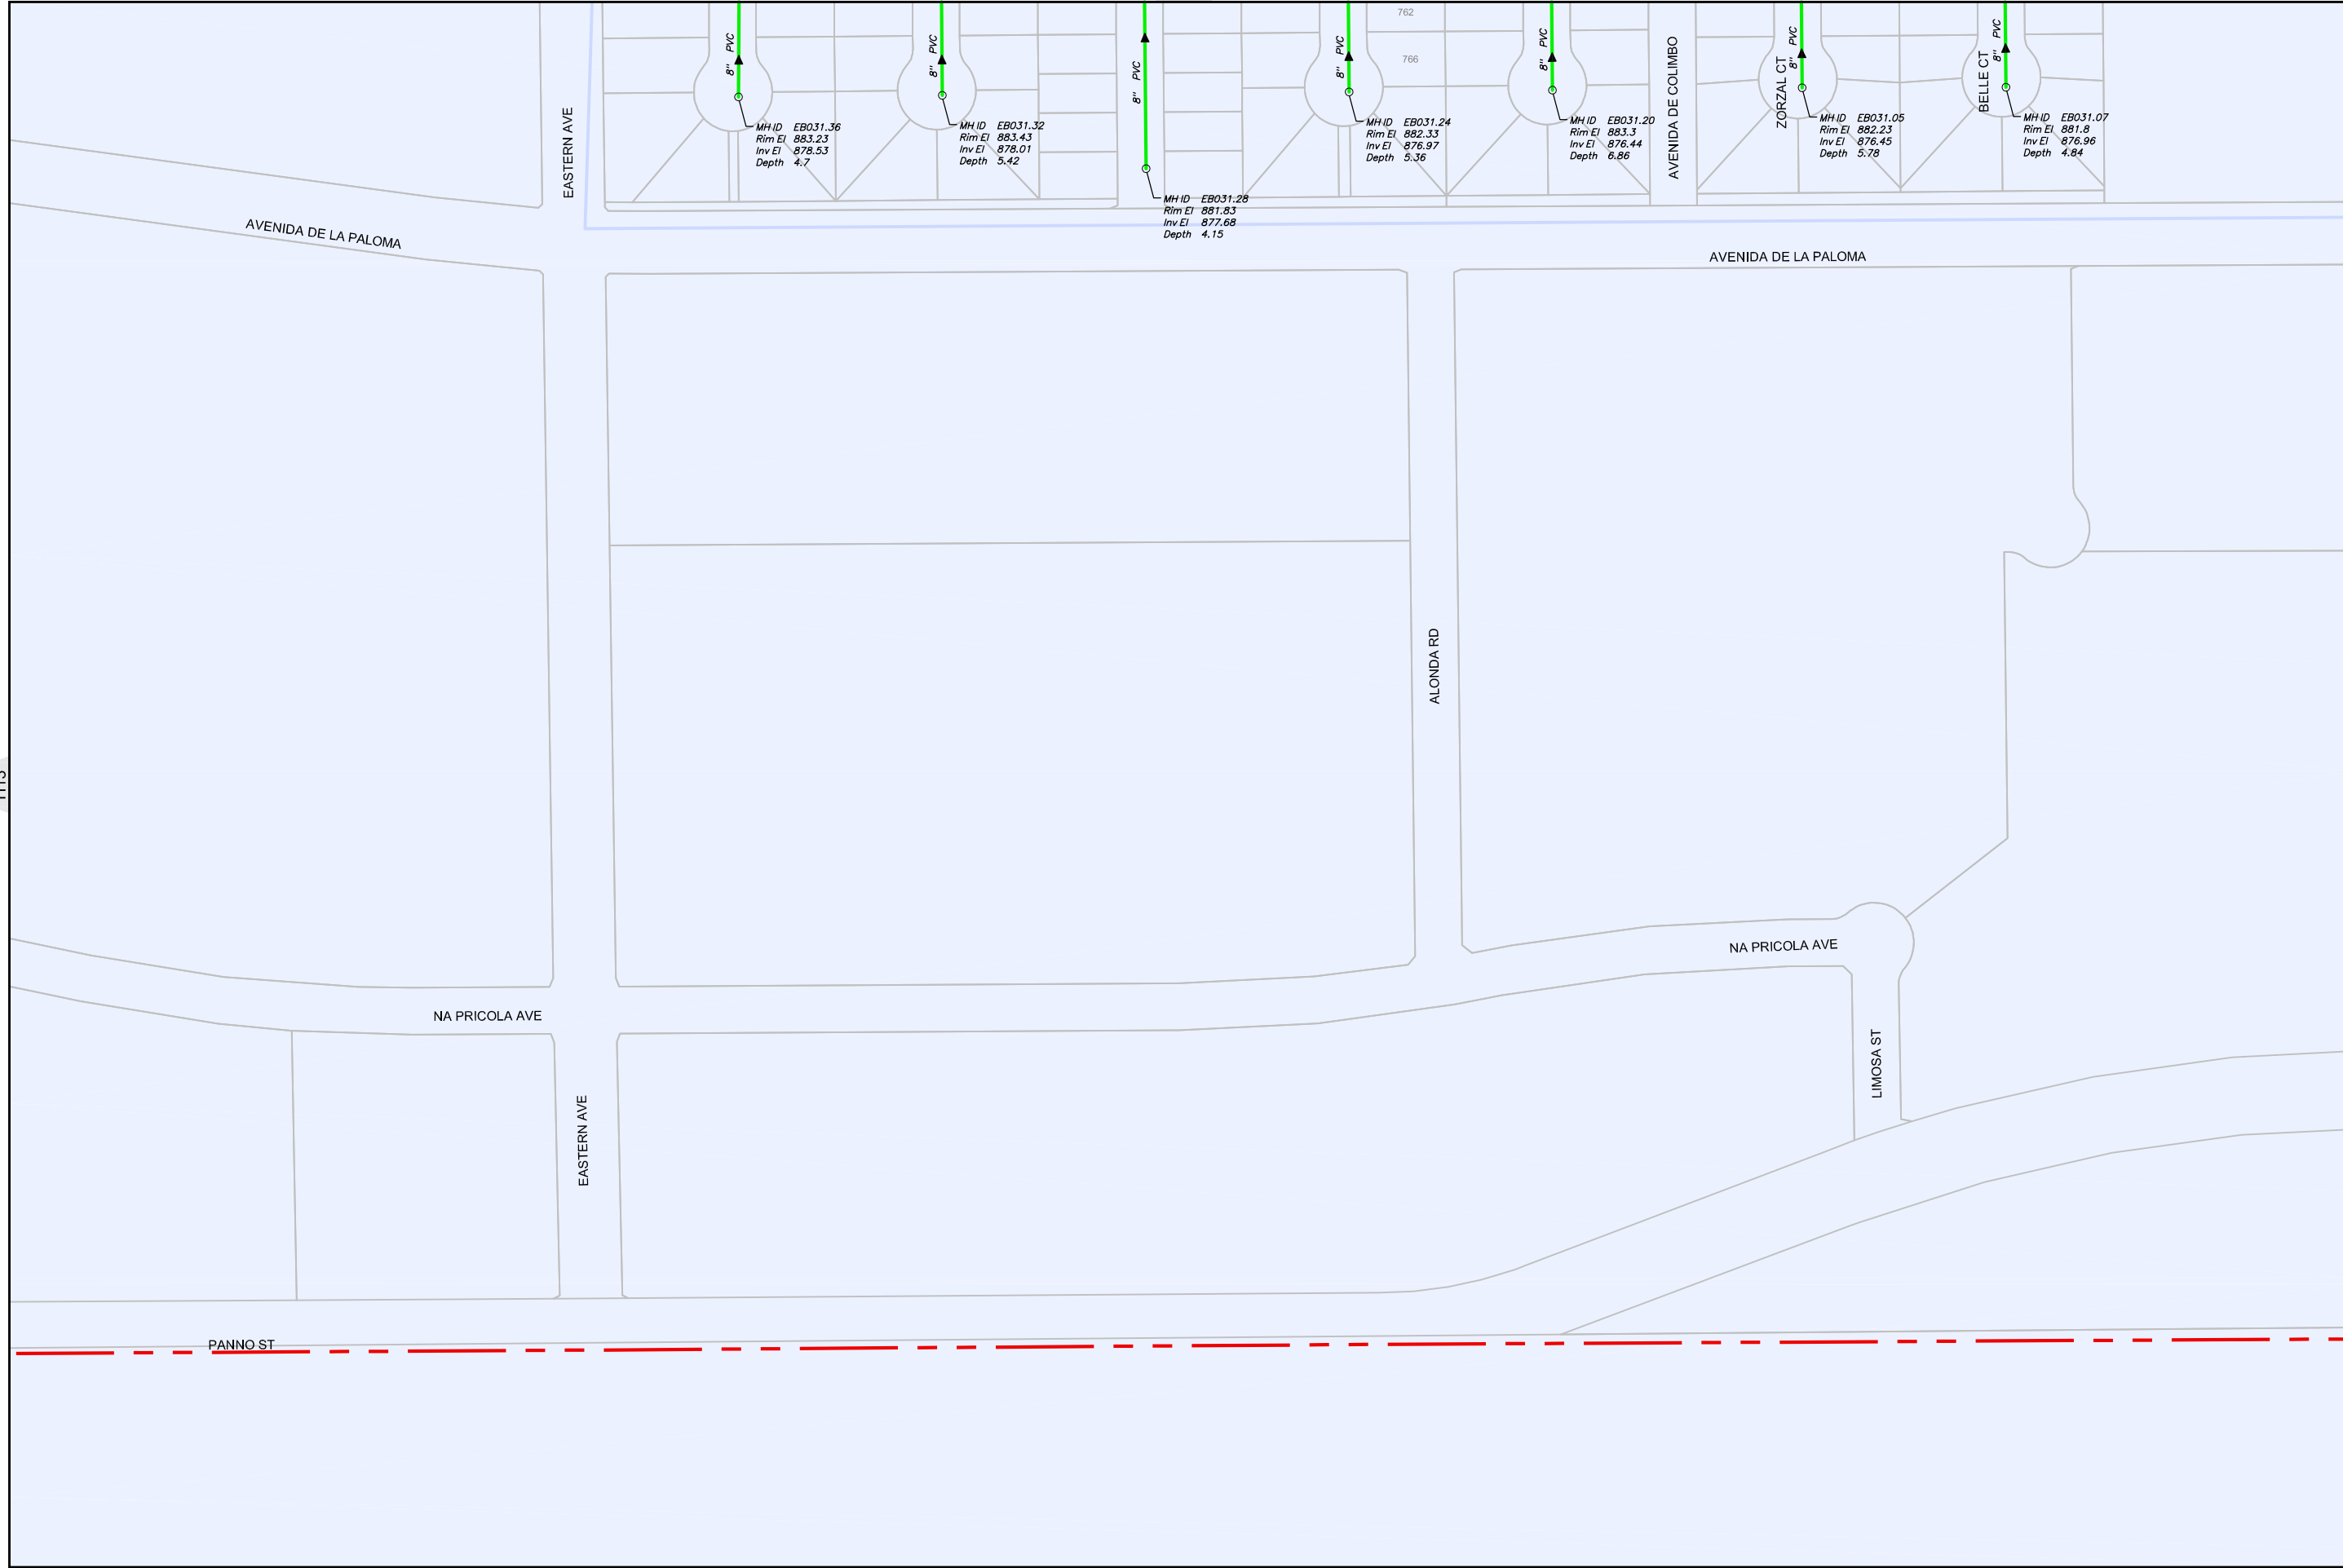






### Sewer Atlas Book



REVISIONS	
DATE	REMARKS


#### LEGEND

- CITY BOUNDARY
- SERVICE AREA
- EASEMENT
- GRAVITY SEWER
- PRIVATE SEWER
- ABANDONED
- FORCE MAIN
- F.M. (PVT)
- CONCRETE ENCASED
- LATERAL
- STORM DRAIN
- MANHOLE
- CLEANOUT
- CATCH BASIN
- LIFT STATION
- SEWER FLOW DIRECTION
- MH ID, Rim El, Inv El, Depth (MH INSPECTED (CITY, PSOMAS OR AS-BUILTS))
- MH ID, Rim El, Inv El, Depth (MH ESTIMATE (DEPTH ±))

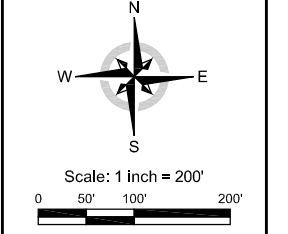

Projection: NAD83 State Plane CA Zone 6

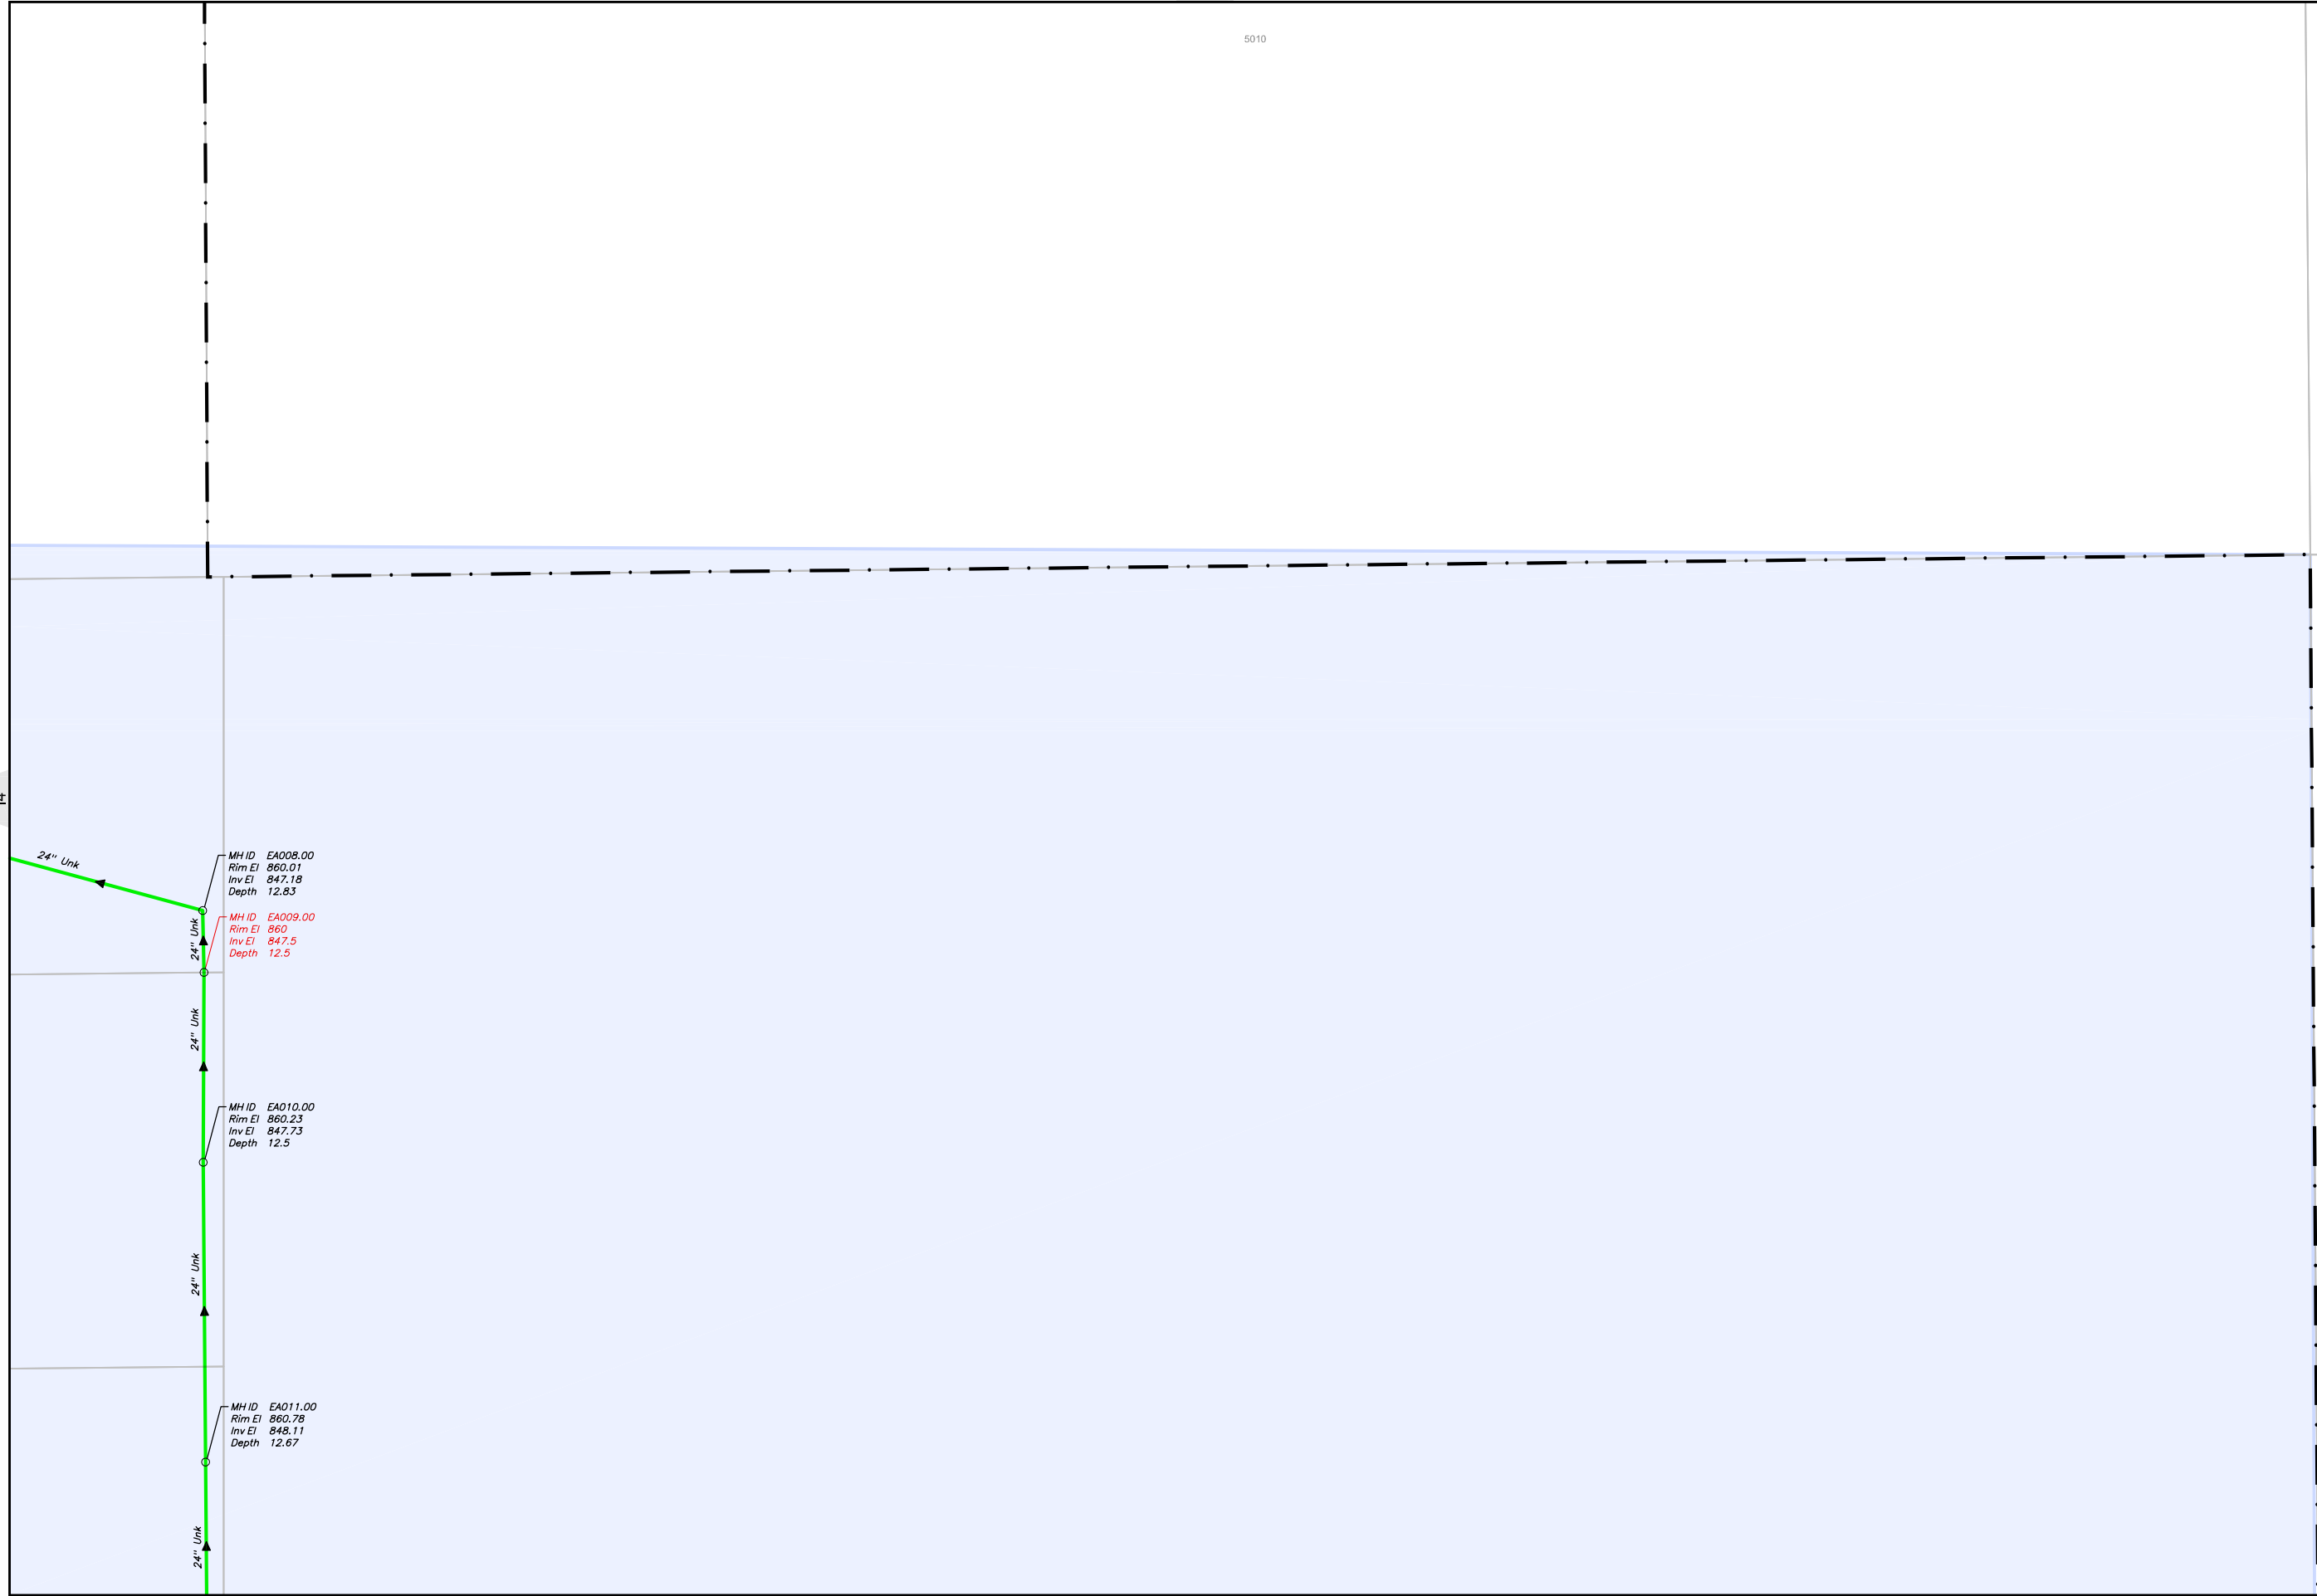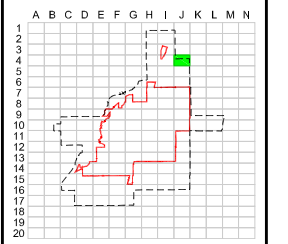

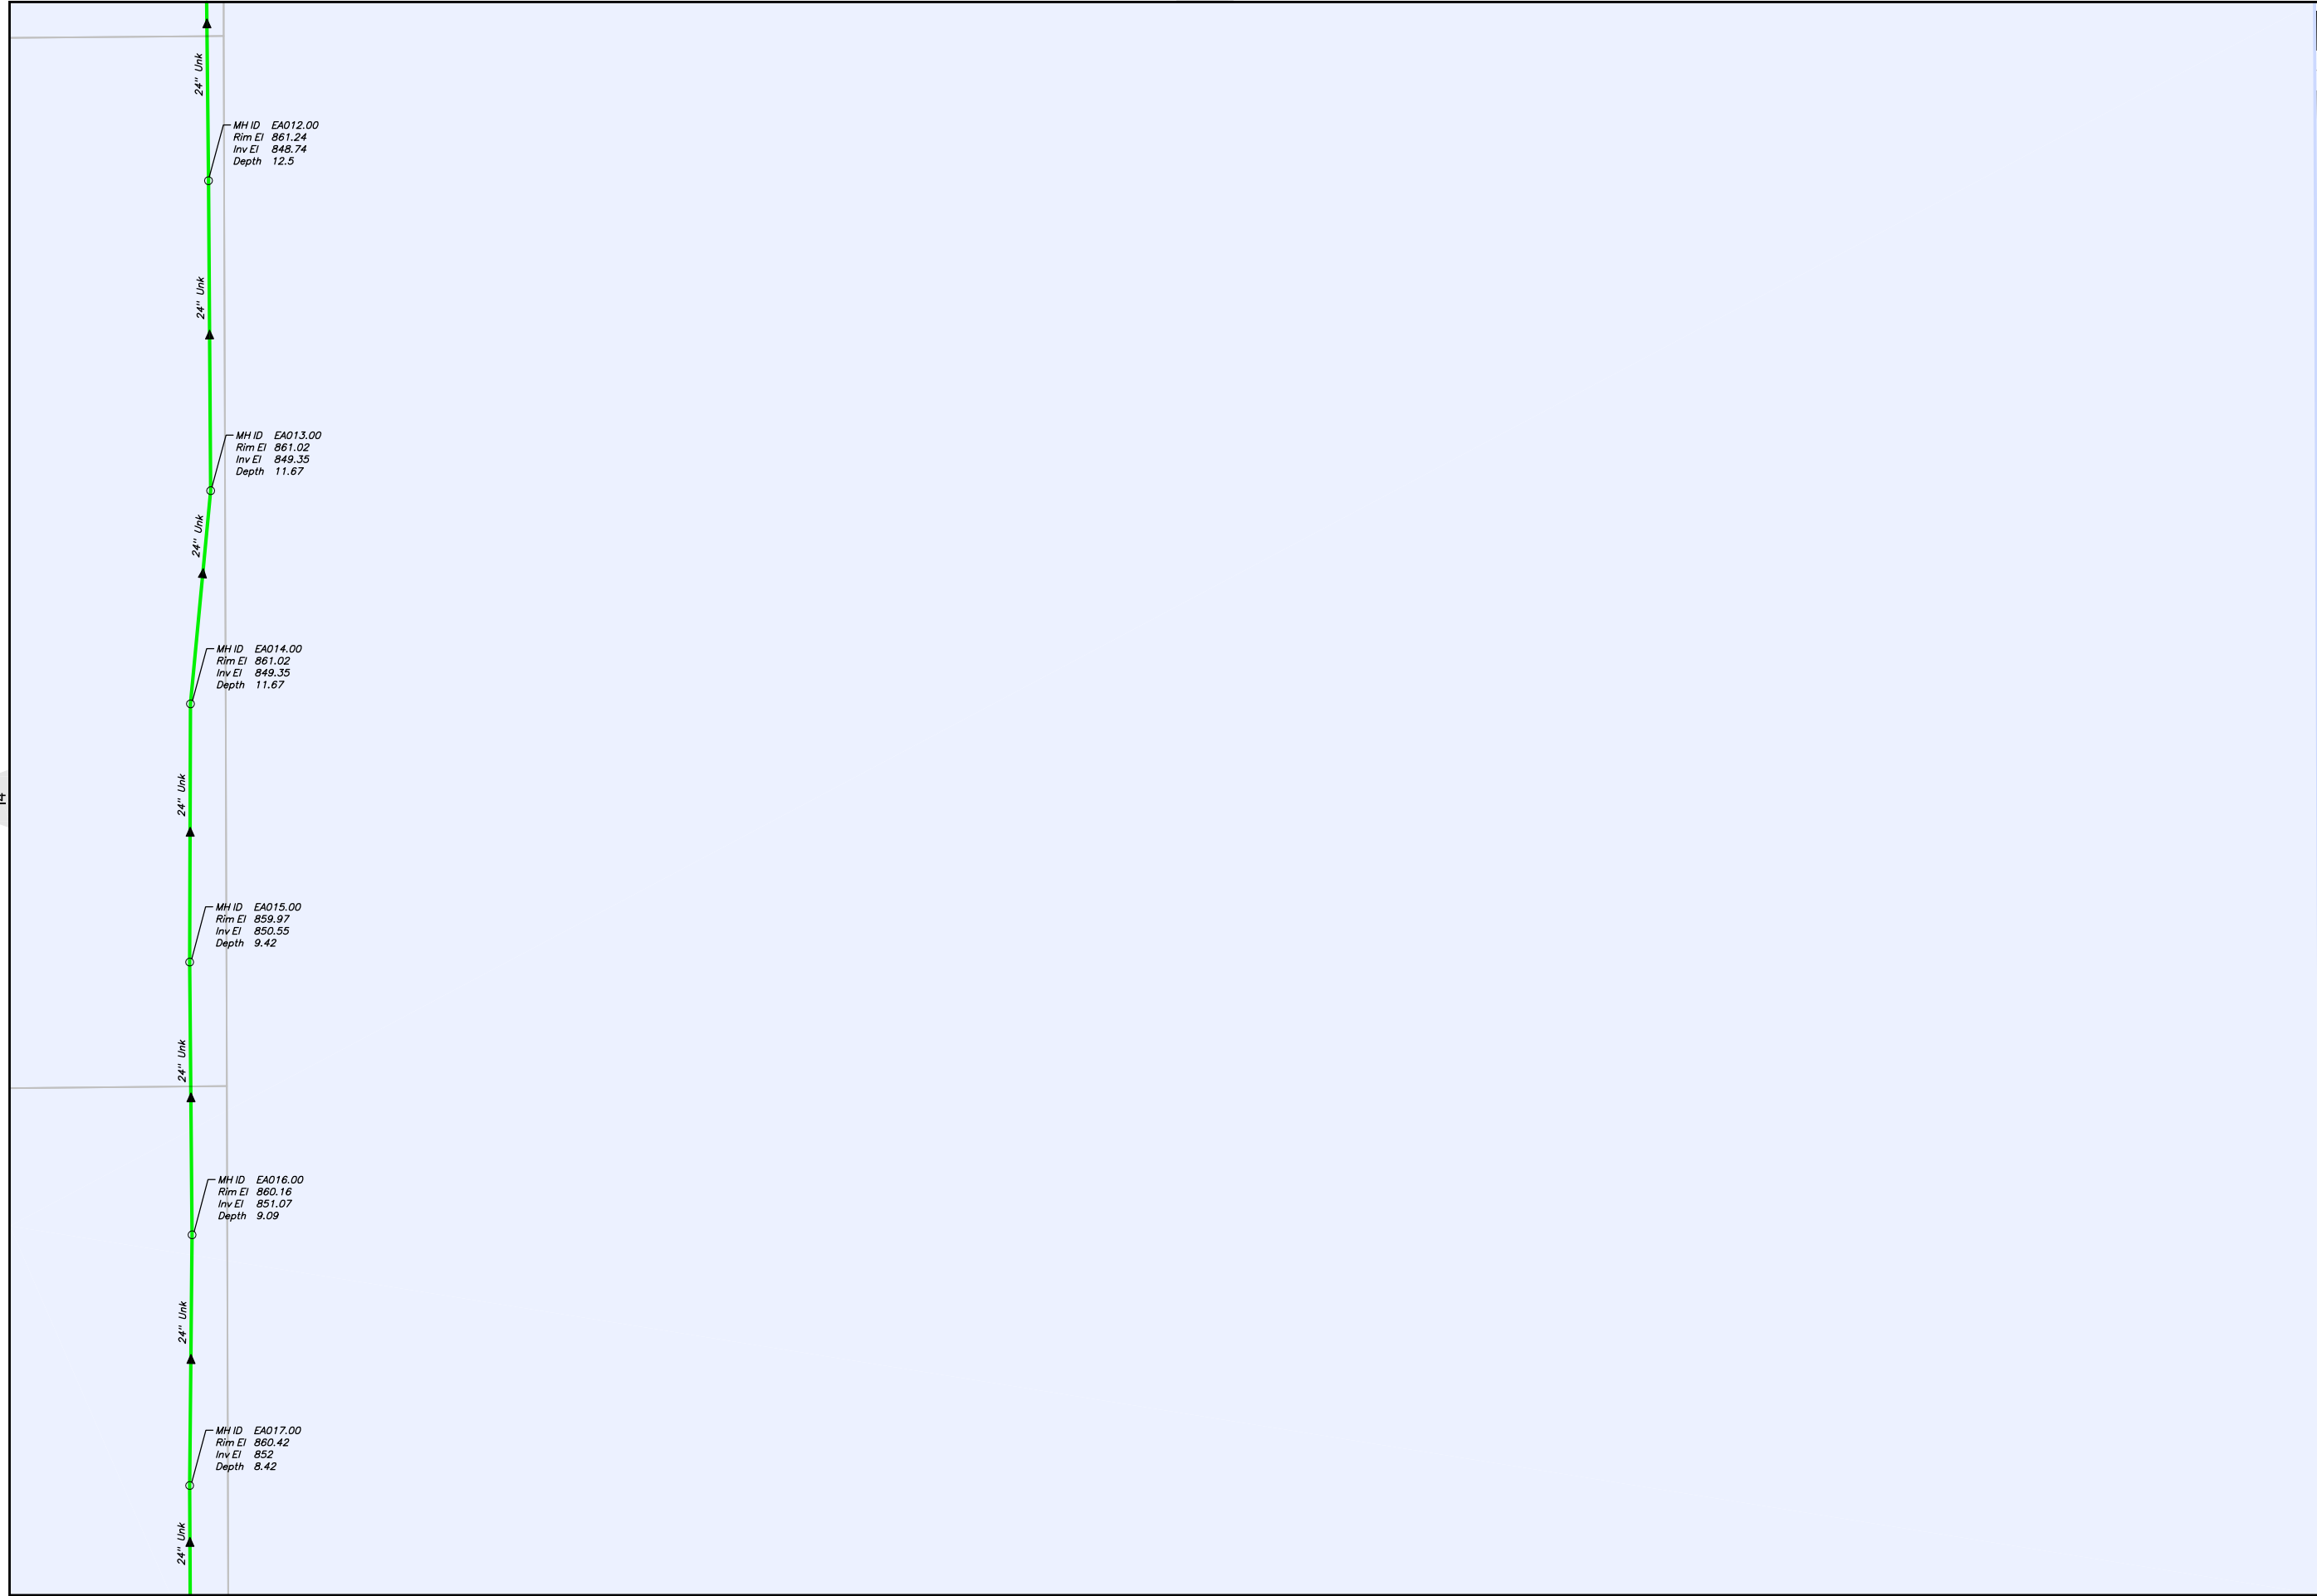


**Sewer Atlas Book**


REVISIONS	
DATE	REMARKS

**LEGEND**

- CITY BOUNDARY
- SERVICE AREA
- EASEMENT
- GRAVITY SEWER
- PRIVATE SEWER
- ABANDONED
- FORCE MAIN
- F.M. (PVT)
- CONCRETE ENCASED
- LATERAL
- STORM DRAIN
- MANHOLE
- CLEANOUT
- CATCH BASIN
- LIFT STATION
- SEWER FLOW DIRECTION
- MH ID  
Rim EI  
Inv EI  
Depth
- MH ID  
Rim EI  
Inv EI  
Depth


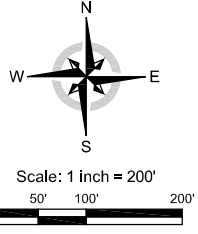


Projection:  
NAD83 State Plane CA Zone 6

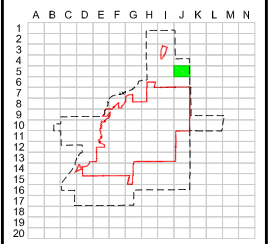

Sewer Grid Index

**J5**

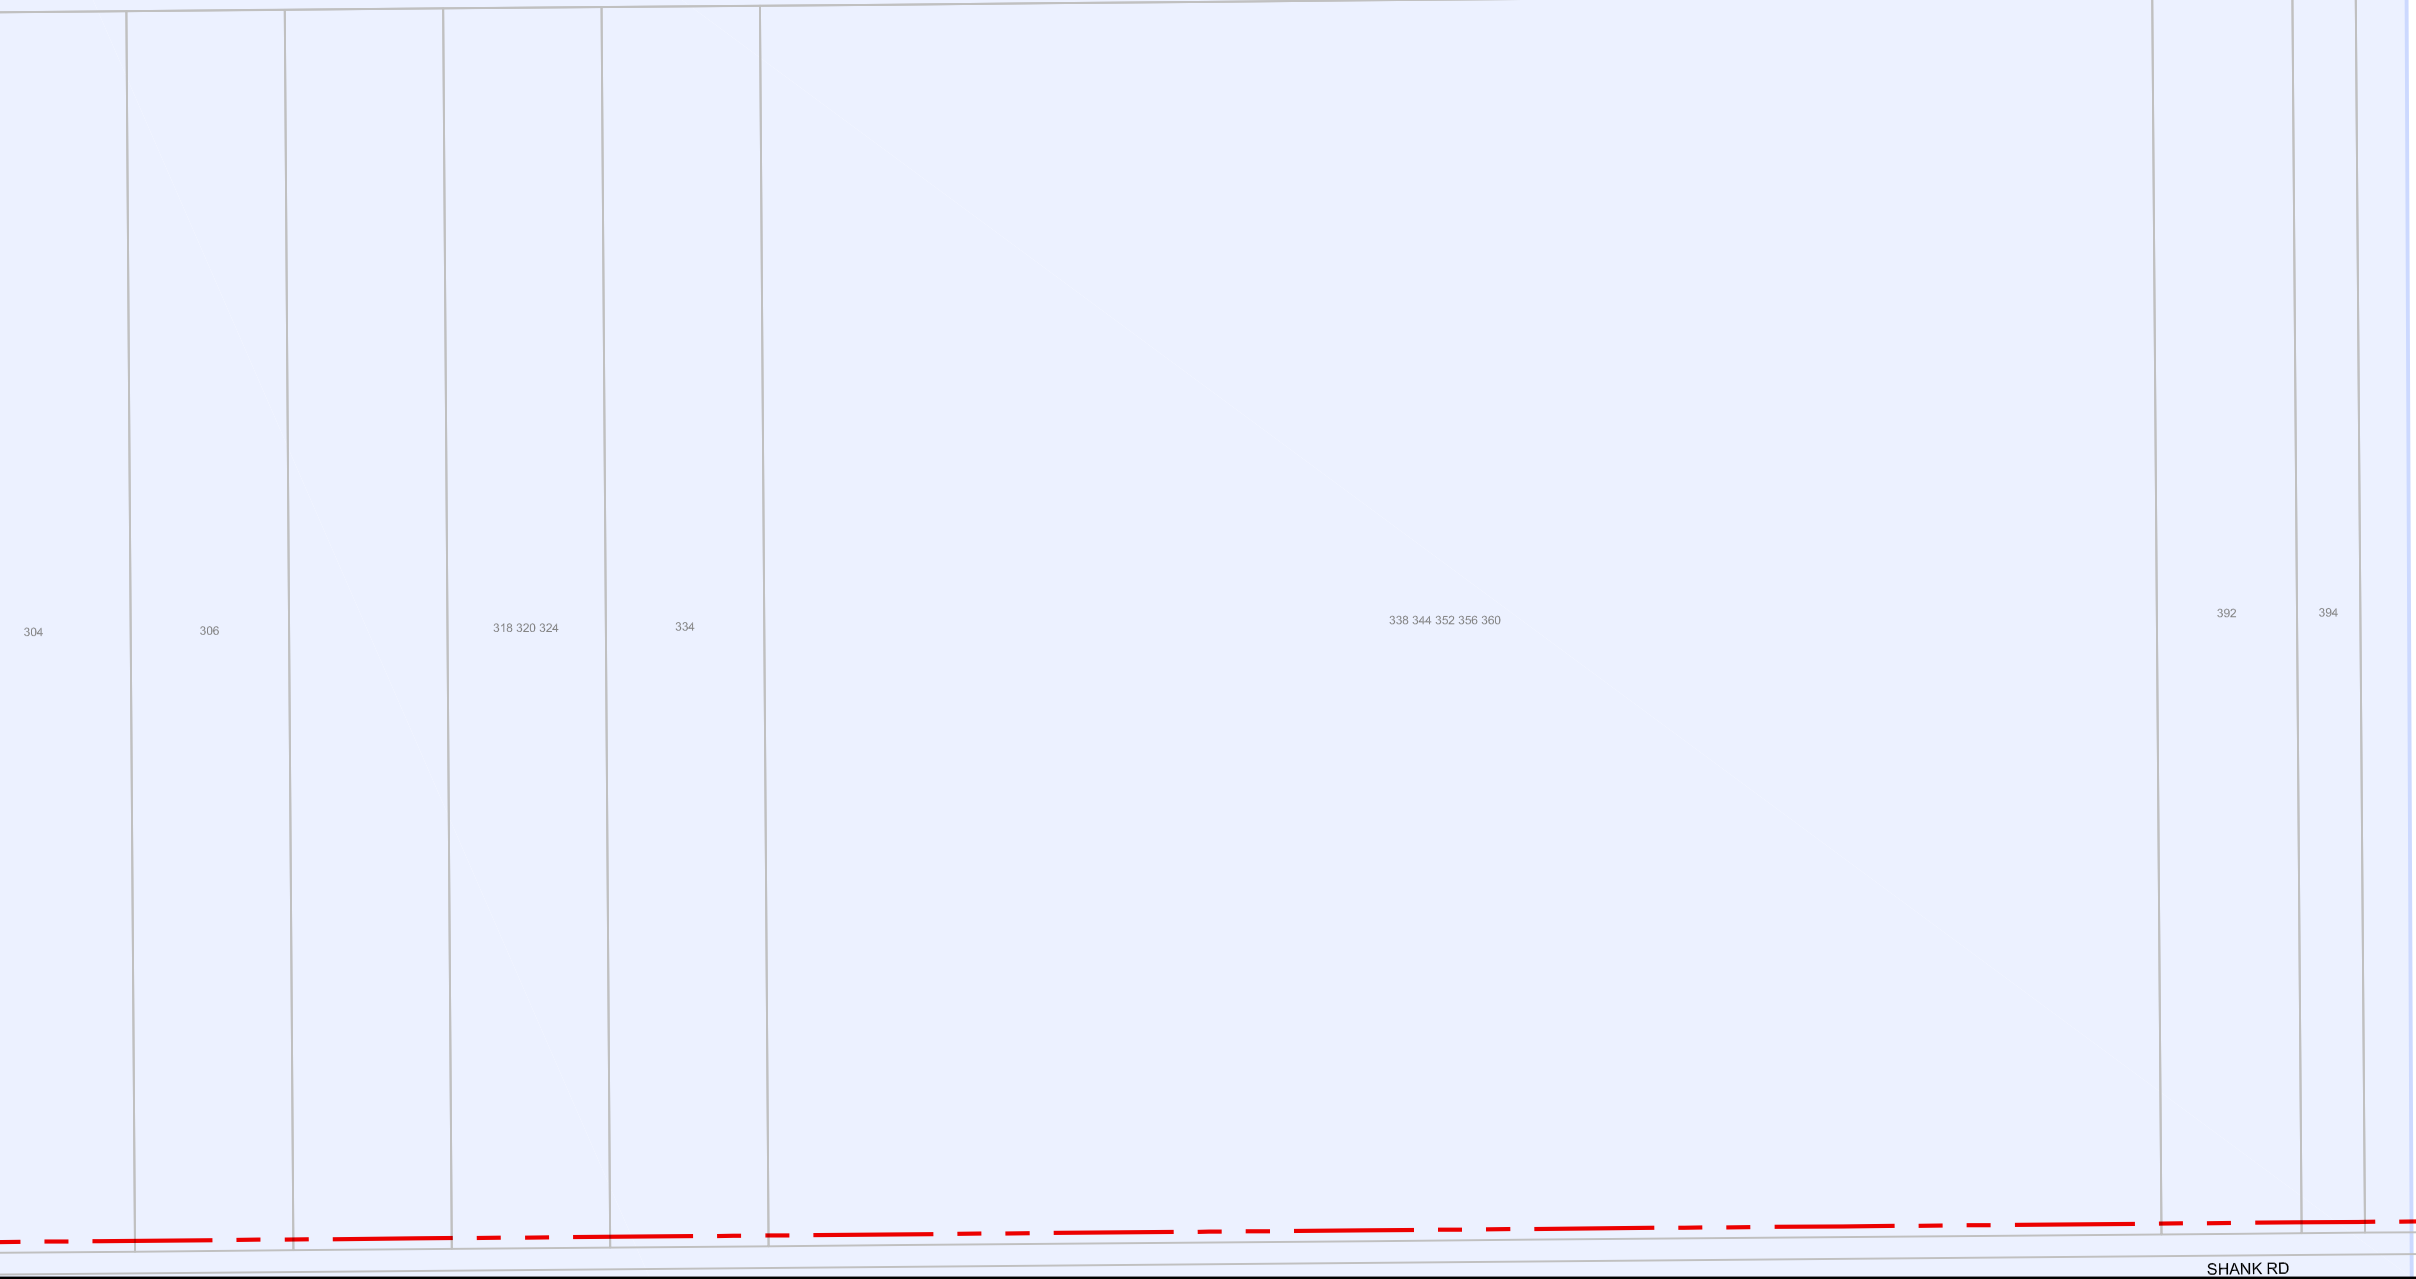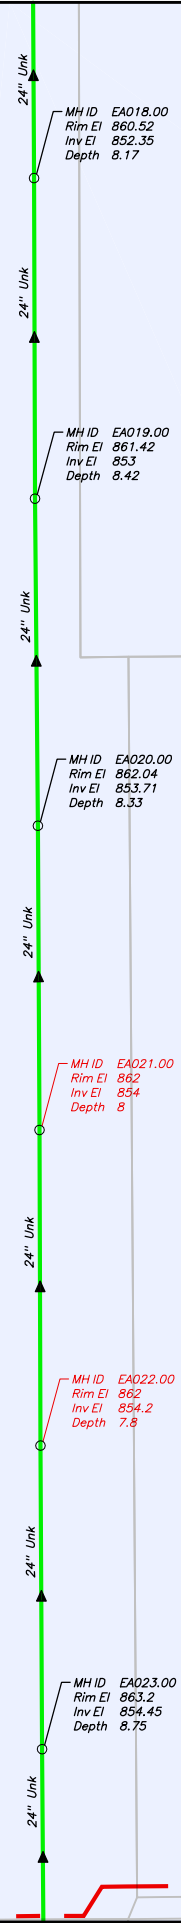

SHANK RD





### Sewer Atlas Book


REVISIONS	
DATE	REMARKS

#### LEGEND


- CITY BOUNDARY
- SERVICE AREA
- EASEMENT
- GRAVITY SEWER
- PRIVATE SEWER
- ABANDONED
- FORCE MAIN
- F.M. (PVT)
- CONCRETE ENCASED
- LATERAL
- STORM DRAIN
- MANHOLE
- CLEANOUT
- CATCH BASIN
- LIFT STATION
- SEWER FLOW DIRECTION
- MH ID, Rim El, Inv El, Depth (MH INSPECTED)
- MH ID, Rim El, Inv El, Depth (MH ESTIMATE)

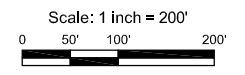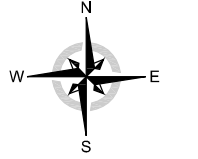

Projection:  
NAD83 State Plane CA Zone 6

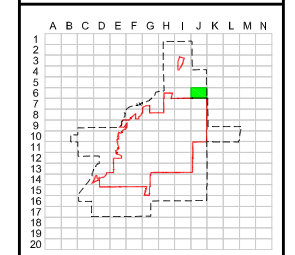


Sewer Grid Index

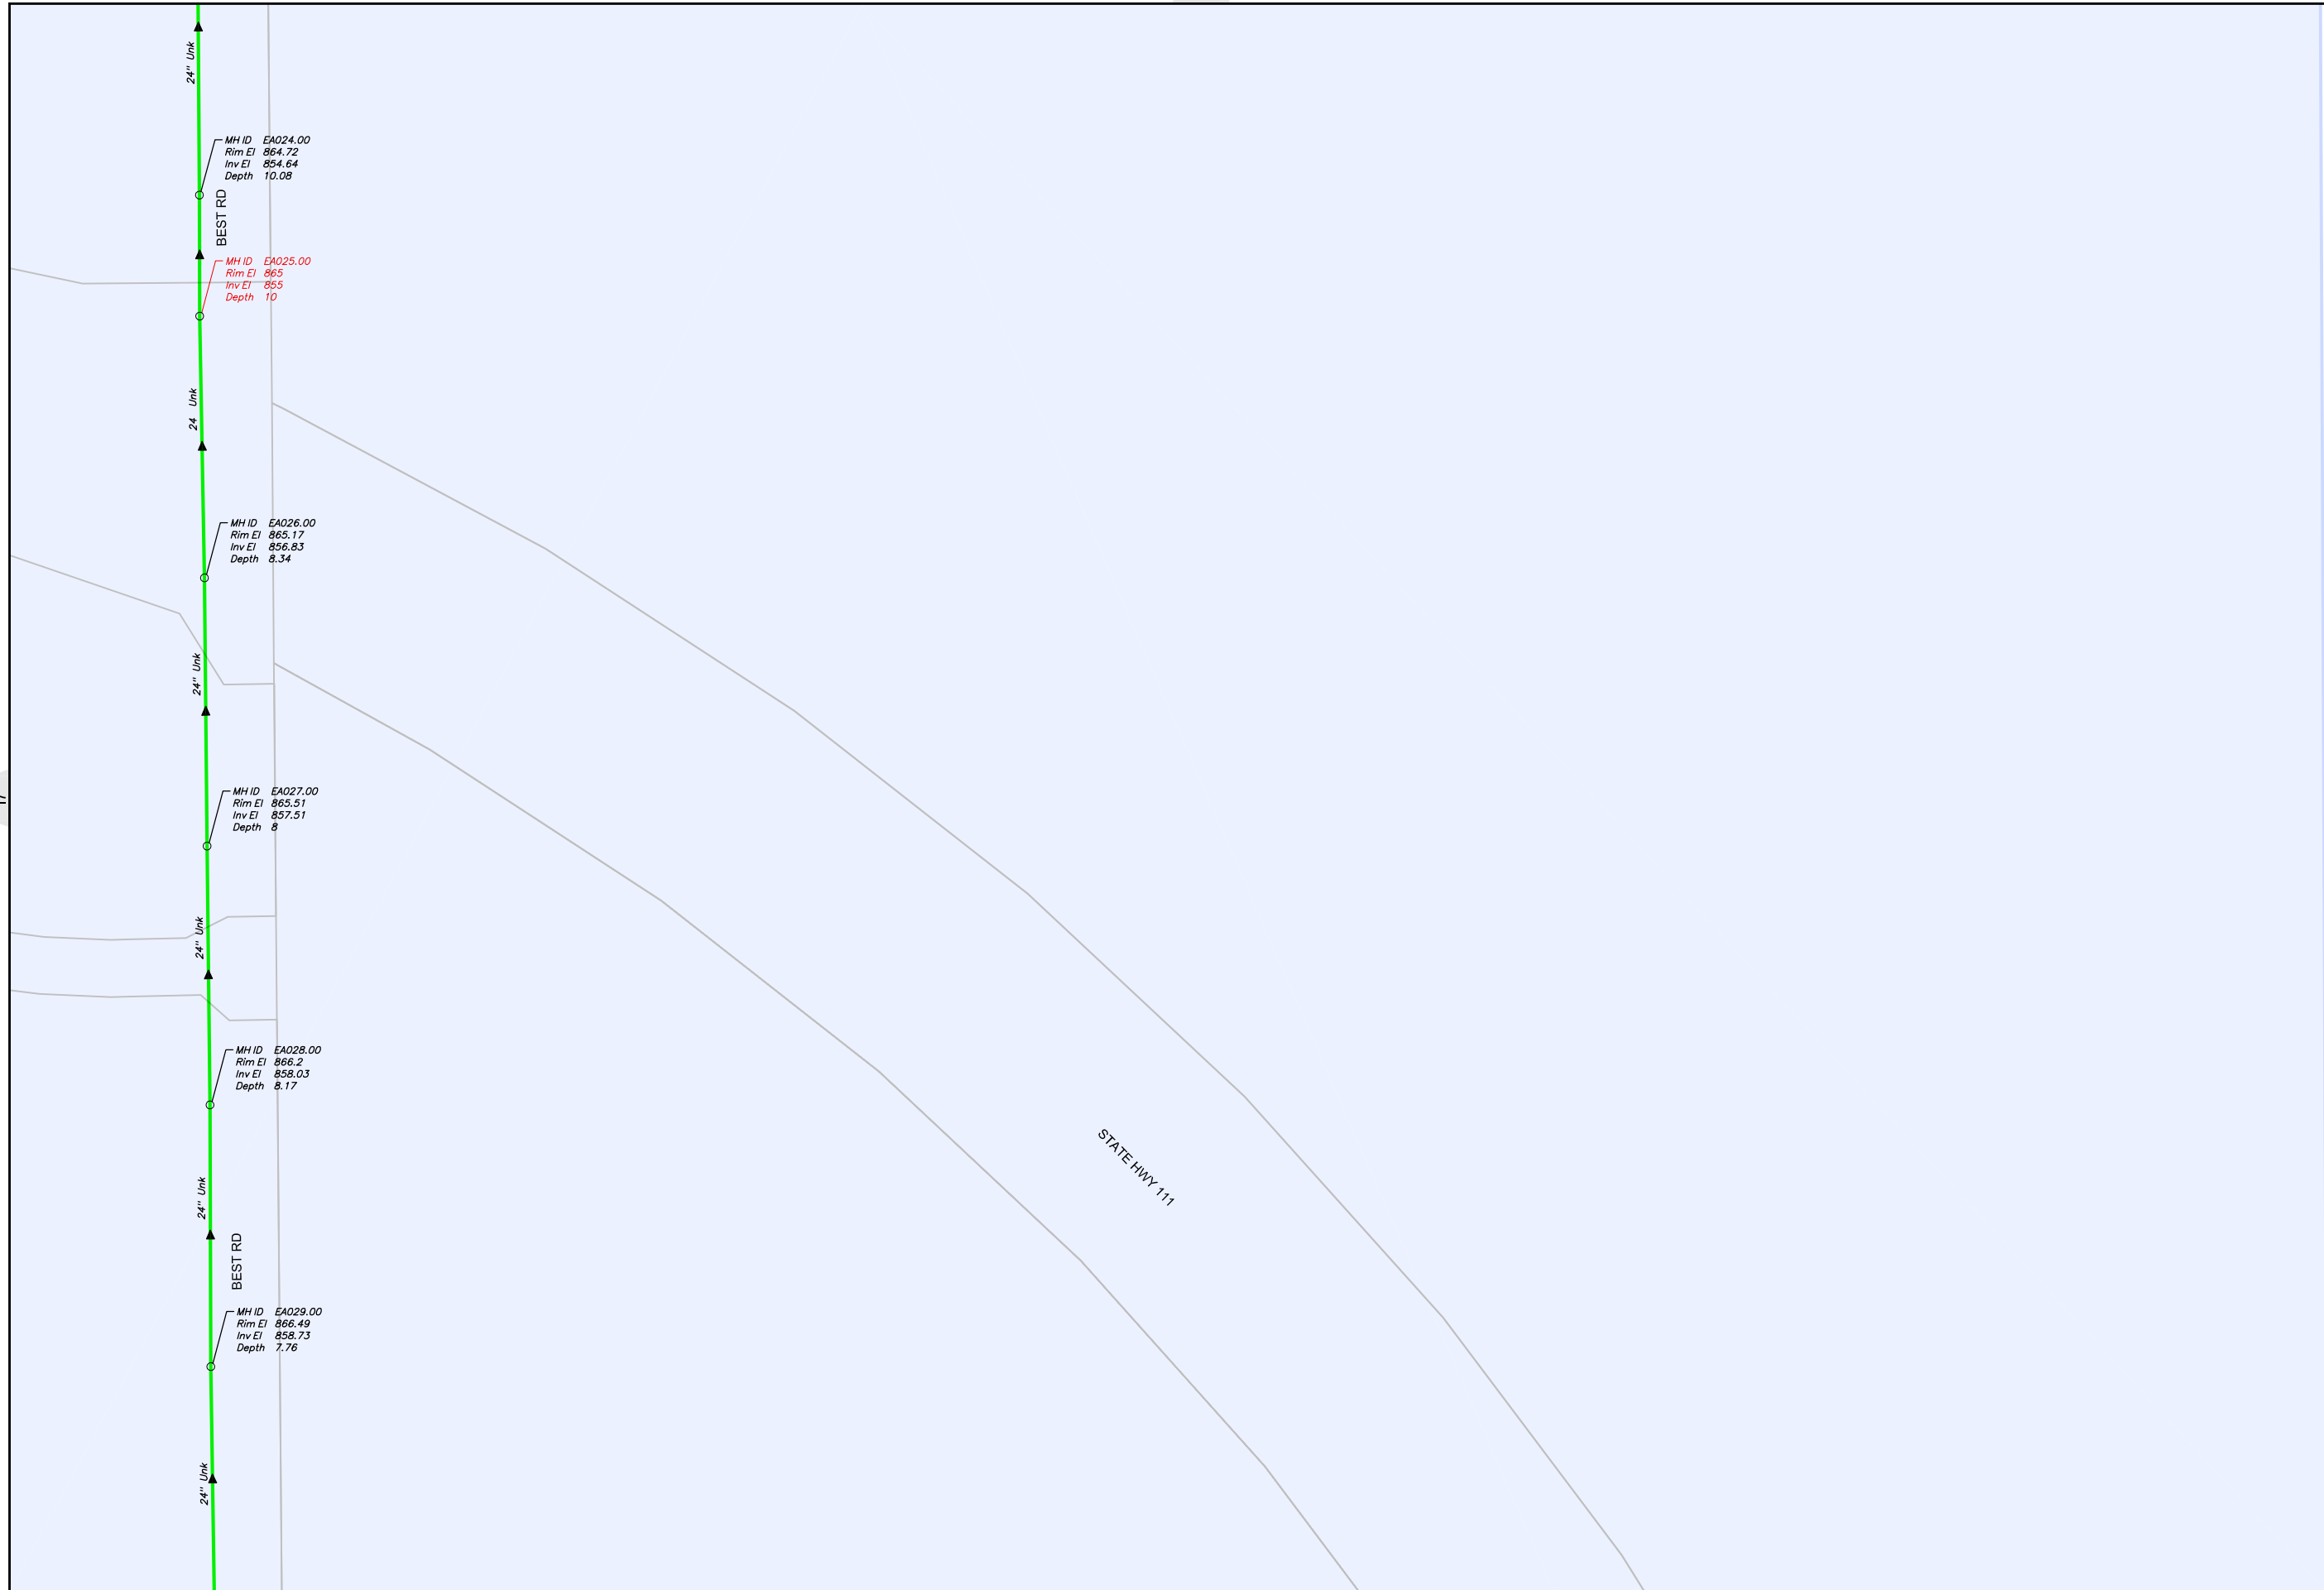


### Sewer Atlas Book

REVISIONS	
DATE	REMARKS

- LEGEND**
- CITY BOUNDARY
  - SERVICE AREA
  - EASEMENT
  - GRAVITY SEWER
  - PRIVATE SEWER
  - ABANDONED
  - FORCE MAIN
  - F.M. (PVT)
  - CONCRETE ENCASED
  - LATERAL
  - STORM DRAIN
  - MANHOLE
  - CLEANOUT
  - CATCH BASIN
  - LIFT STATION
  - SEWER FLOW DIRECTION
  - MH INSPECTED (CITY, PSOMAS OR AS-BUILTS)
  - MH ESTIMATE (DEPTH ±)

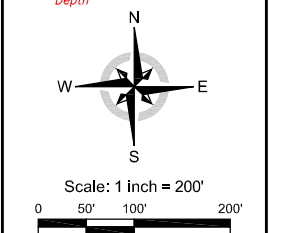

Projection:  
NAD83 State Plane CA Zone 6

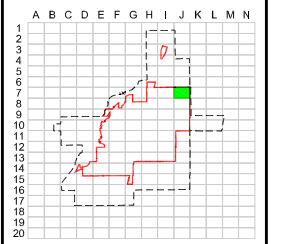




### Sewer Atlas Book

REVISIONS	
DATE	REMARKS


#### LEGEND

- CITY BOUNDARY
- SERVICE AREA
- EASEMENT
- GRAVITY SEWER
- PRIVATE SEWER
- ABANDONED
- FORCE MAIN
- F.M. (PVT)
- CONCRETE ENCASED
- LATERAL
- STORM DRAIN
- MANHOLE
- CLEANOUT
- CATCH BASIN
- LIFT STATION
- SEWER FLOW DIRECTION
- MH INSPECTED (CITY, PSOMAS OR AS-BUILTS)
- MH ESTIMATE (DEPTH ±)

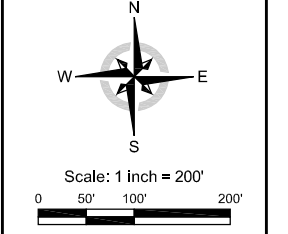

Projection: NAD83 State Plane CA Zone 6




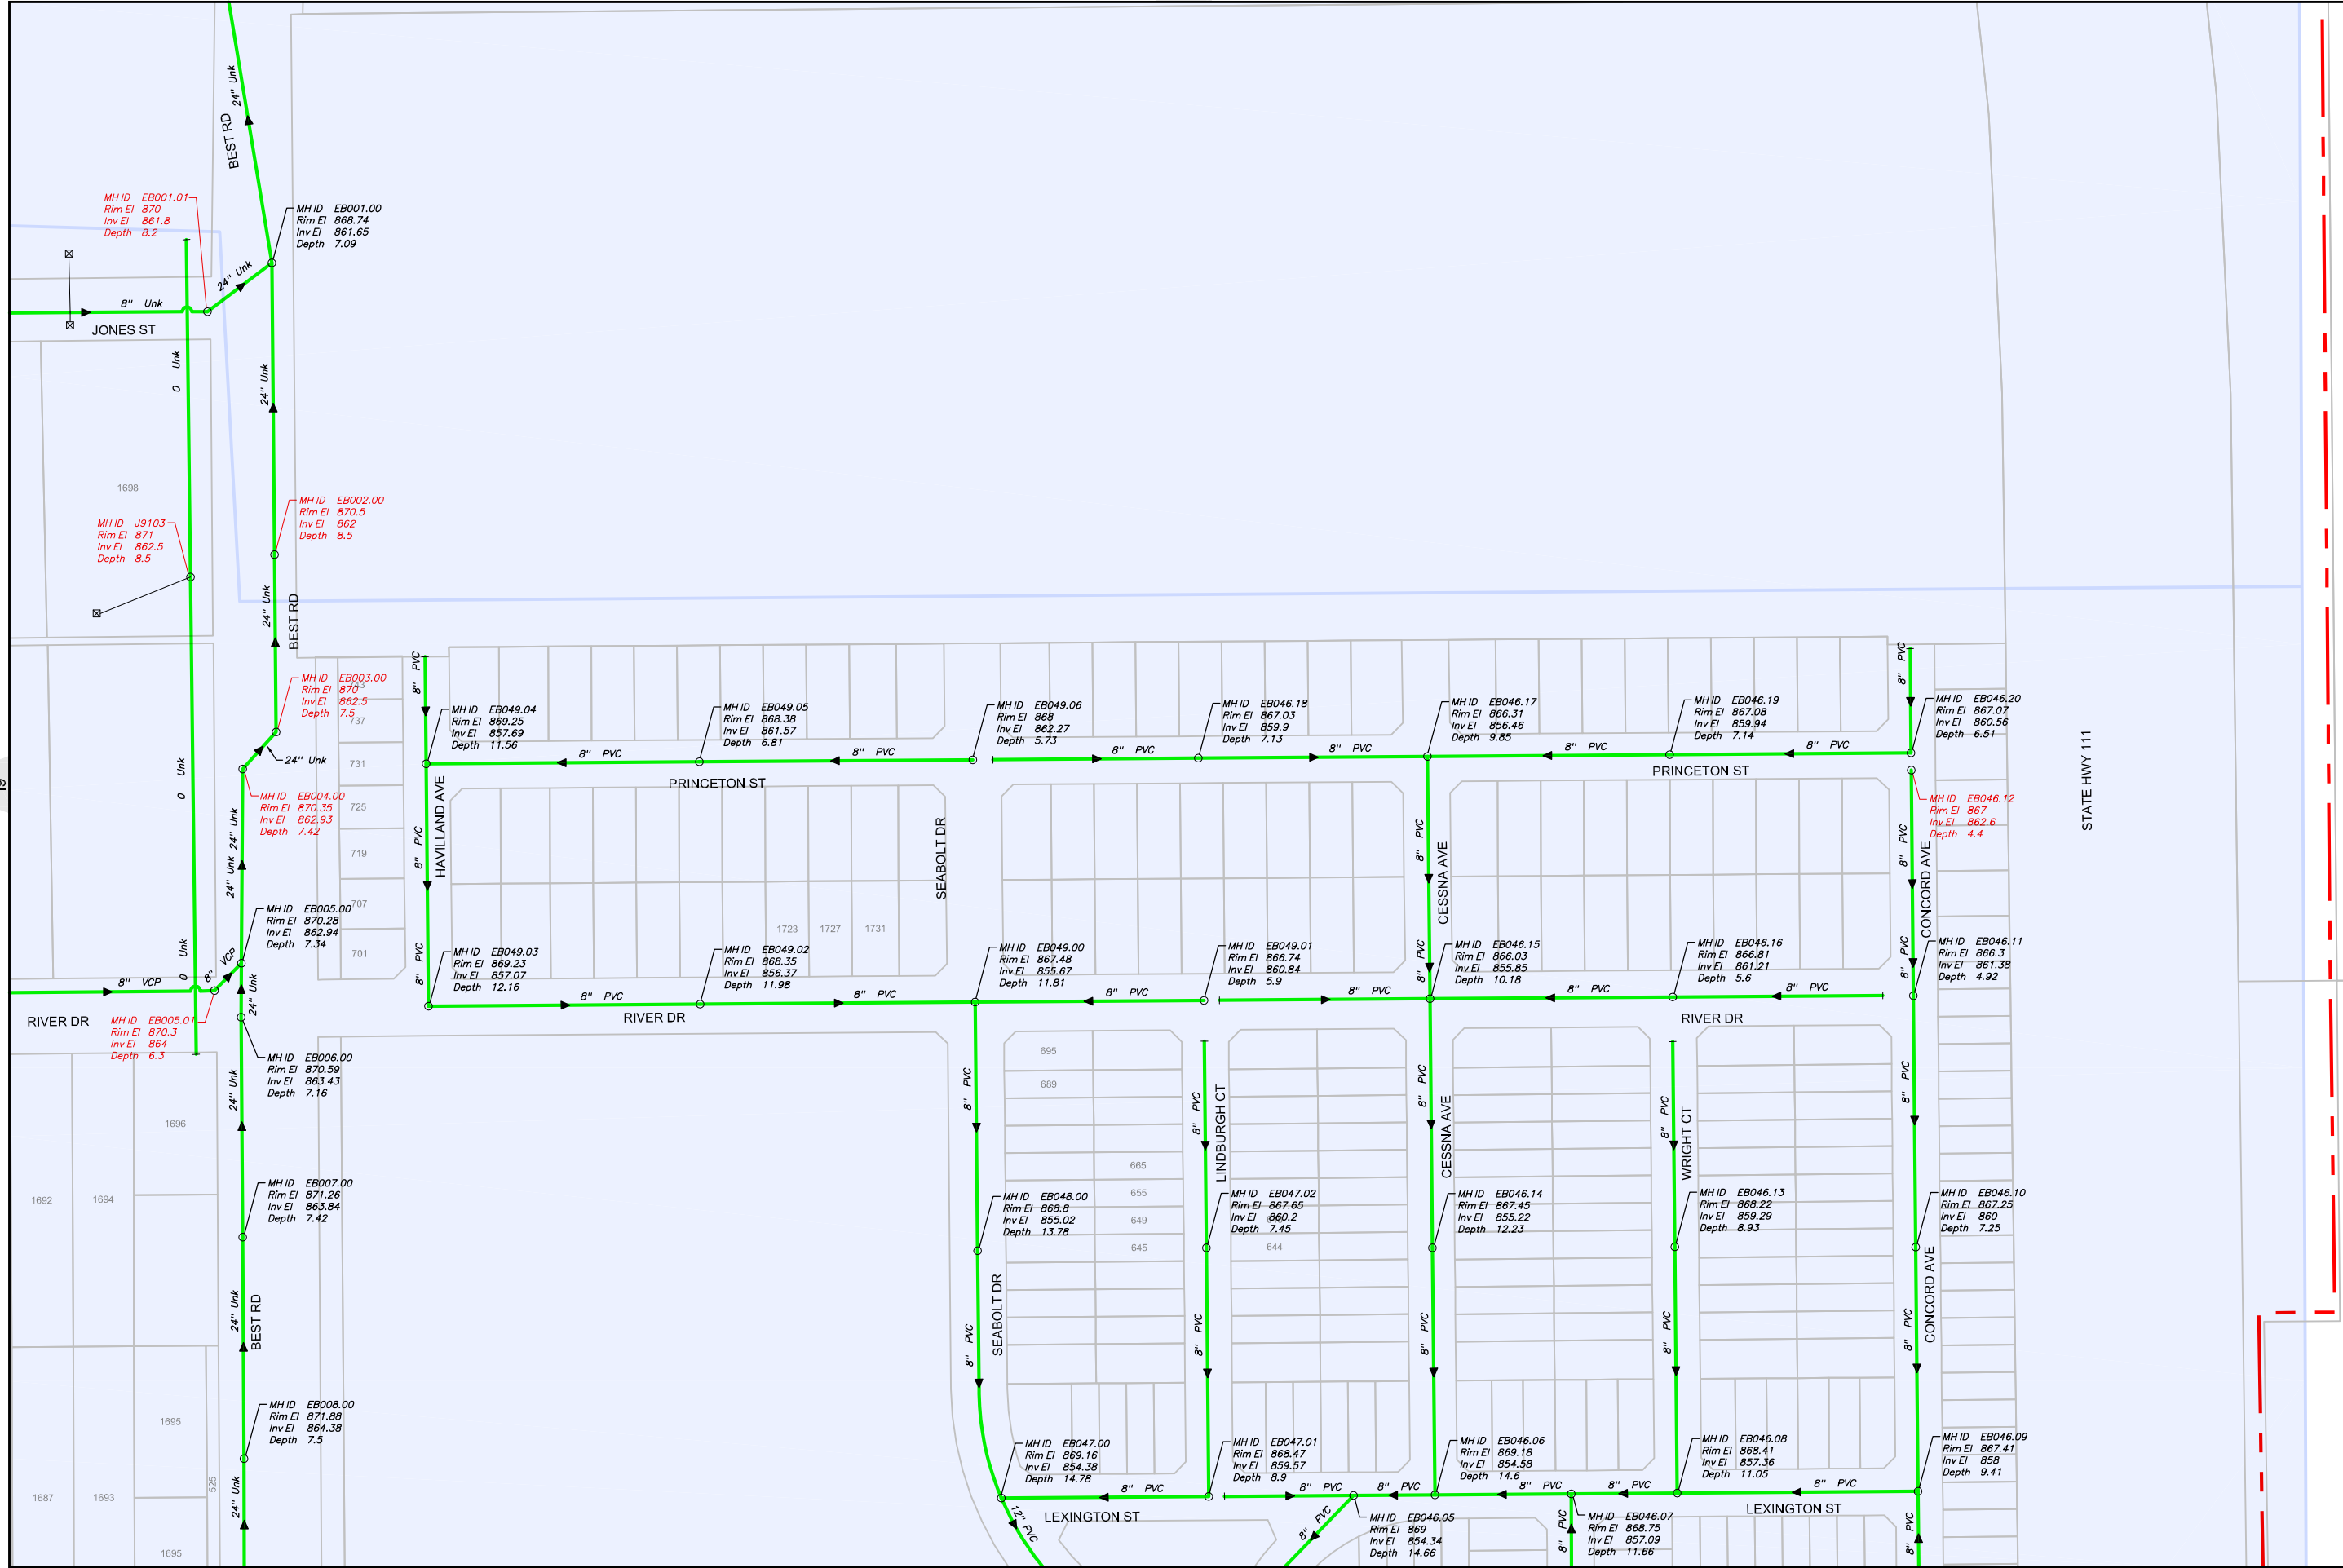


**Sewer Atlas Book**


REVISIONS	
DATE	REMARKS

- LEGEND**
- CITY BOUNDARY
  - SERVICE AREA
  - EASEMENT
  - GRAVITY SEWER
  - PRIVATE SEWER
  - ABANDONED
  - FORCE MAIN
  - F.M. (PVT)
  - CONCRETE ENCASED
  - LATERAL
  - STORM DRAIN
  - MANHOLE
  - CLEANOUT
  - CATCH BASIN
  - LIFT STATION
  - SEWER FLOW DIRECTION
  - MH ID
  - MH INSPECTED (CITY, PSOMAS OR AS-BUILTS)
  - MH ESTIMATE (DEPTH ±)

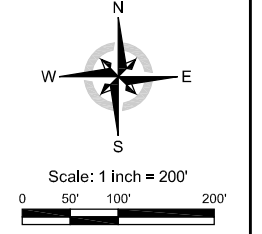

Projection: NAD83 State Plane CA Zone 6

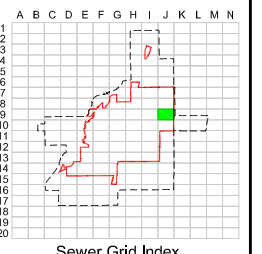


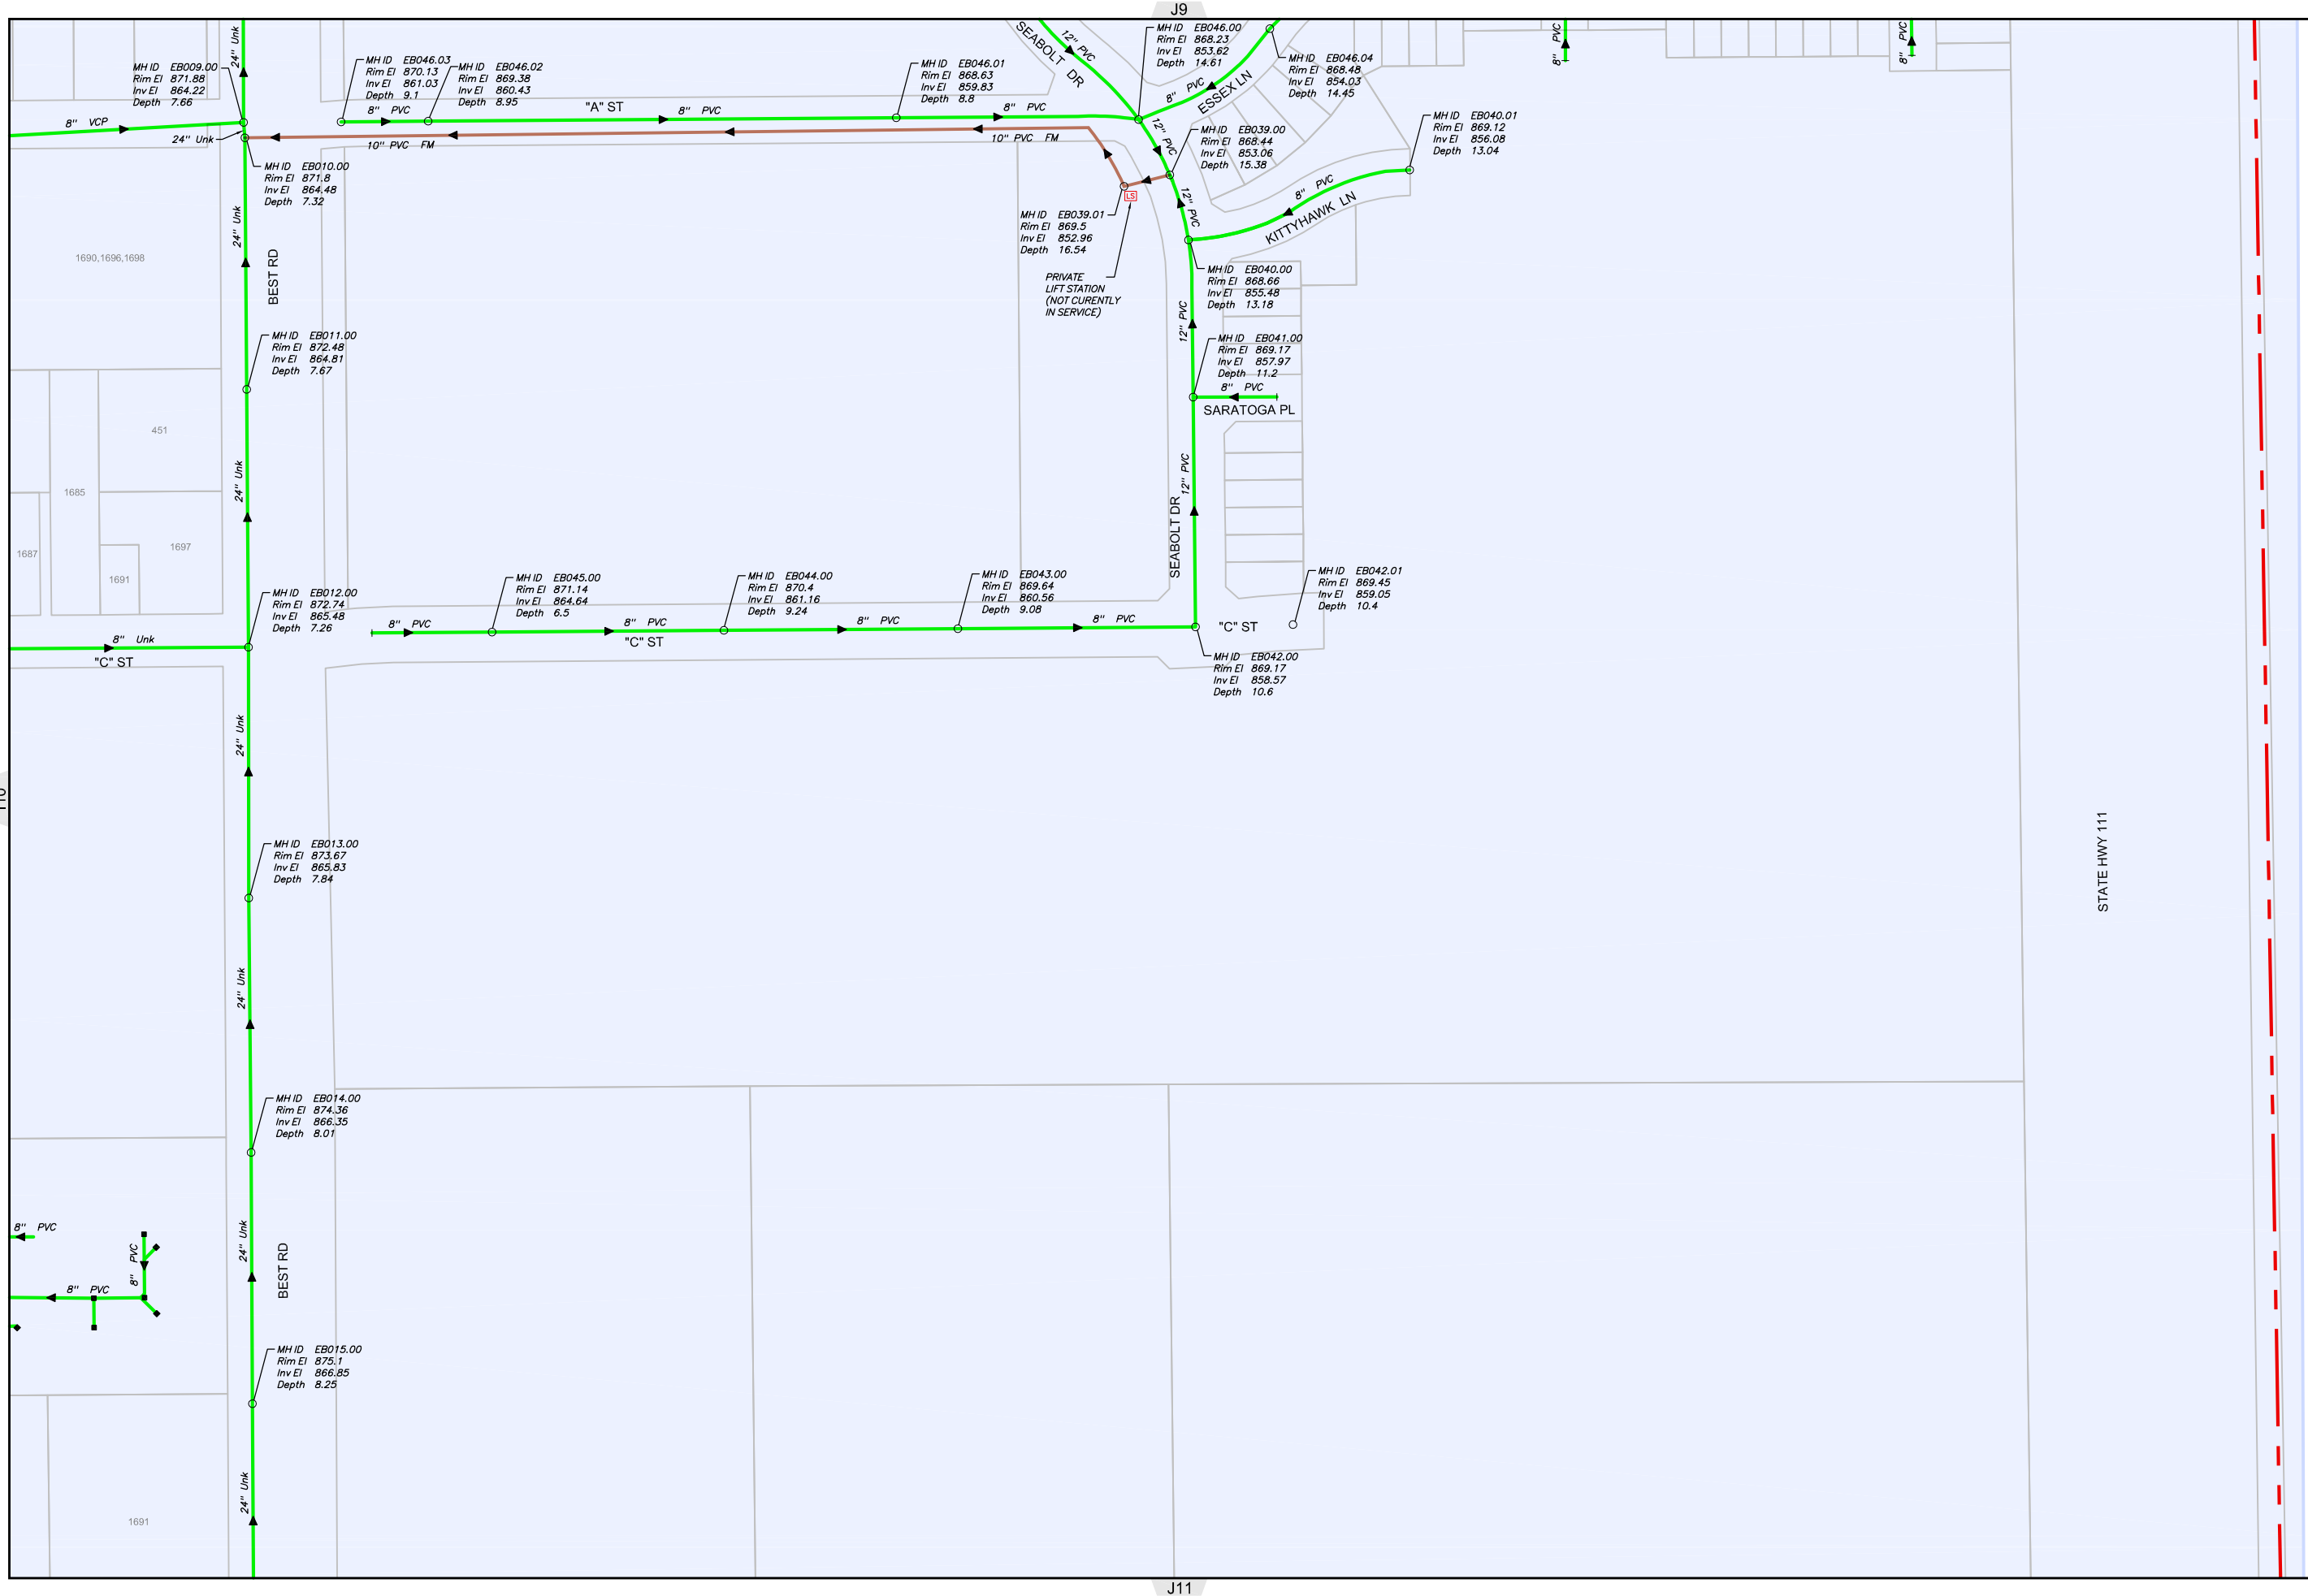


**Sewer Atlas Book**

REVISIONS	
DATE	REMARKS


- LEGEND**
- CITY BOUNDARY
  - SERVICE AREA
  - EASEMENT
  - GRAVITY SEWER
  - PRIVATE SEWER
  - ABANDONED
  - FORCE MAIN
  - F.M. (PVT)
  - CONCRETE ENCASED
  - LATERAL
  - STORM DRAIN
  - MANHOLE
  - CLEANOUT
  - CATCH BASIN
  - LIFT STATION
  - SEWER FLOW DIRECTION
  - MH INSPECTED (CITY, PSOMAS OR AS-BUILTS)
  - MH ESTIMATE (DEPTH ±)

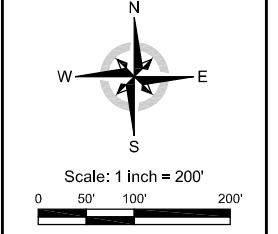

Projection: NAD83 State Plane CA Zone 6

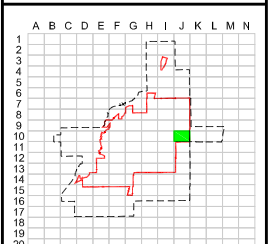


Sewer Grid Index  
**J10**

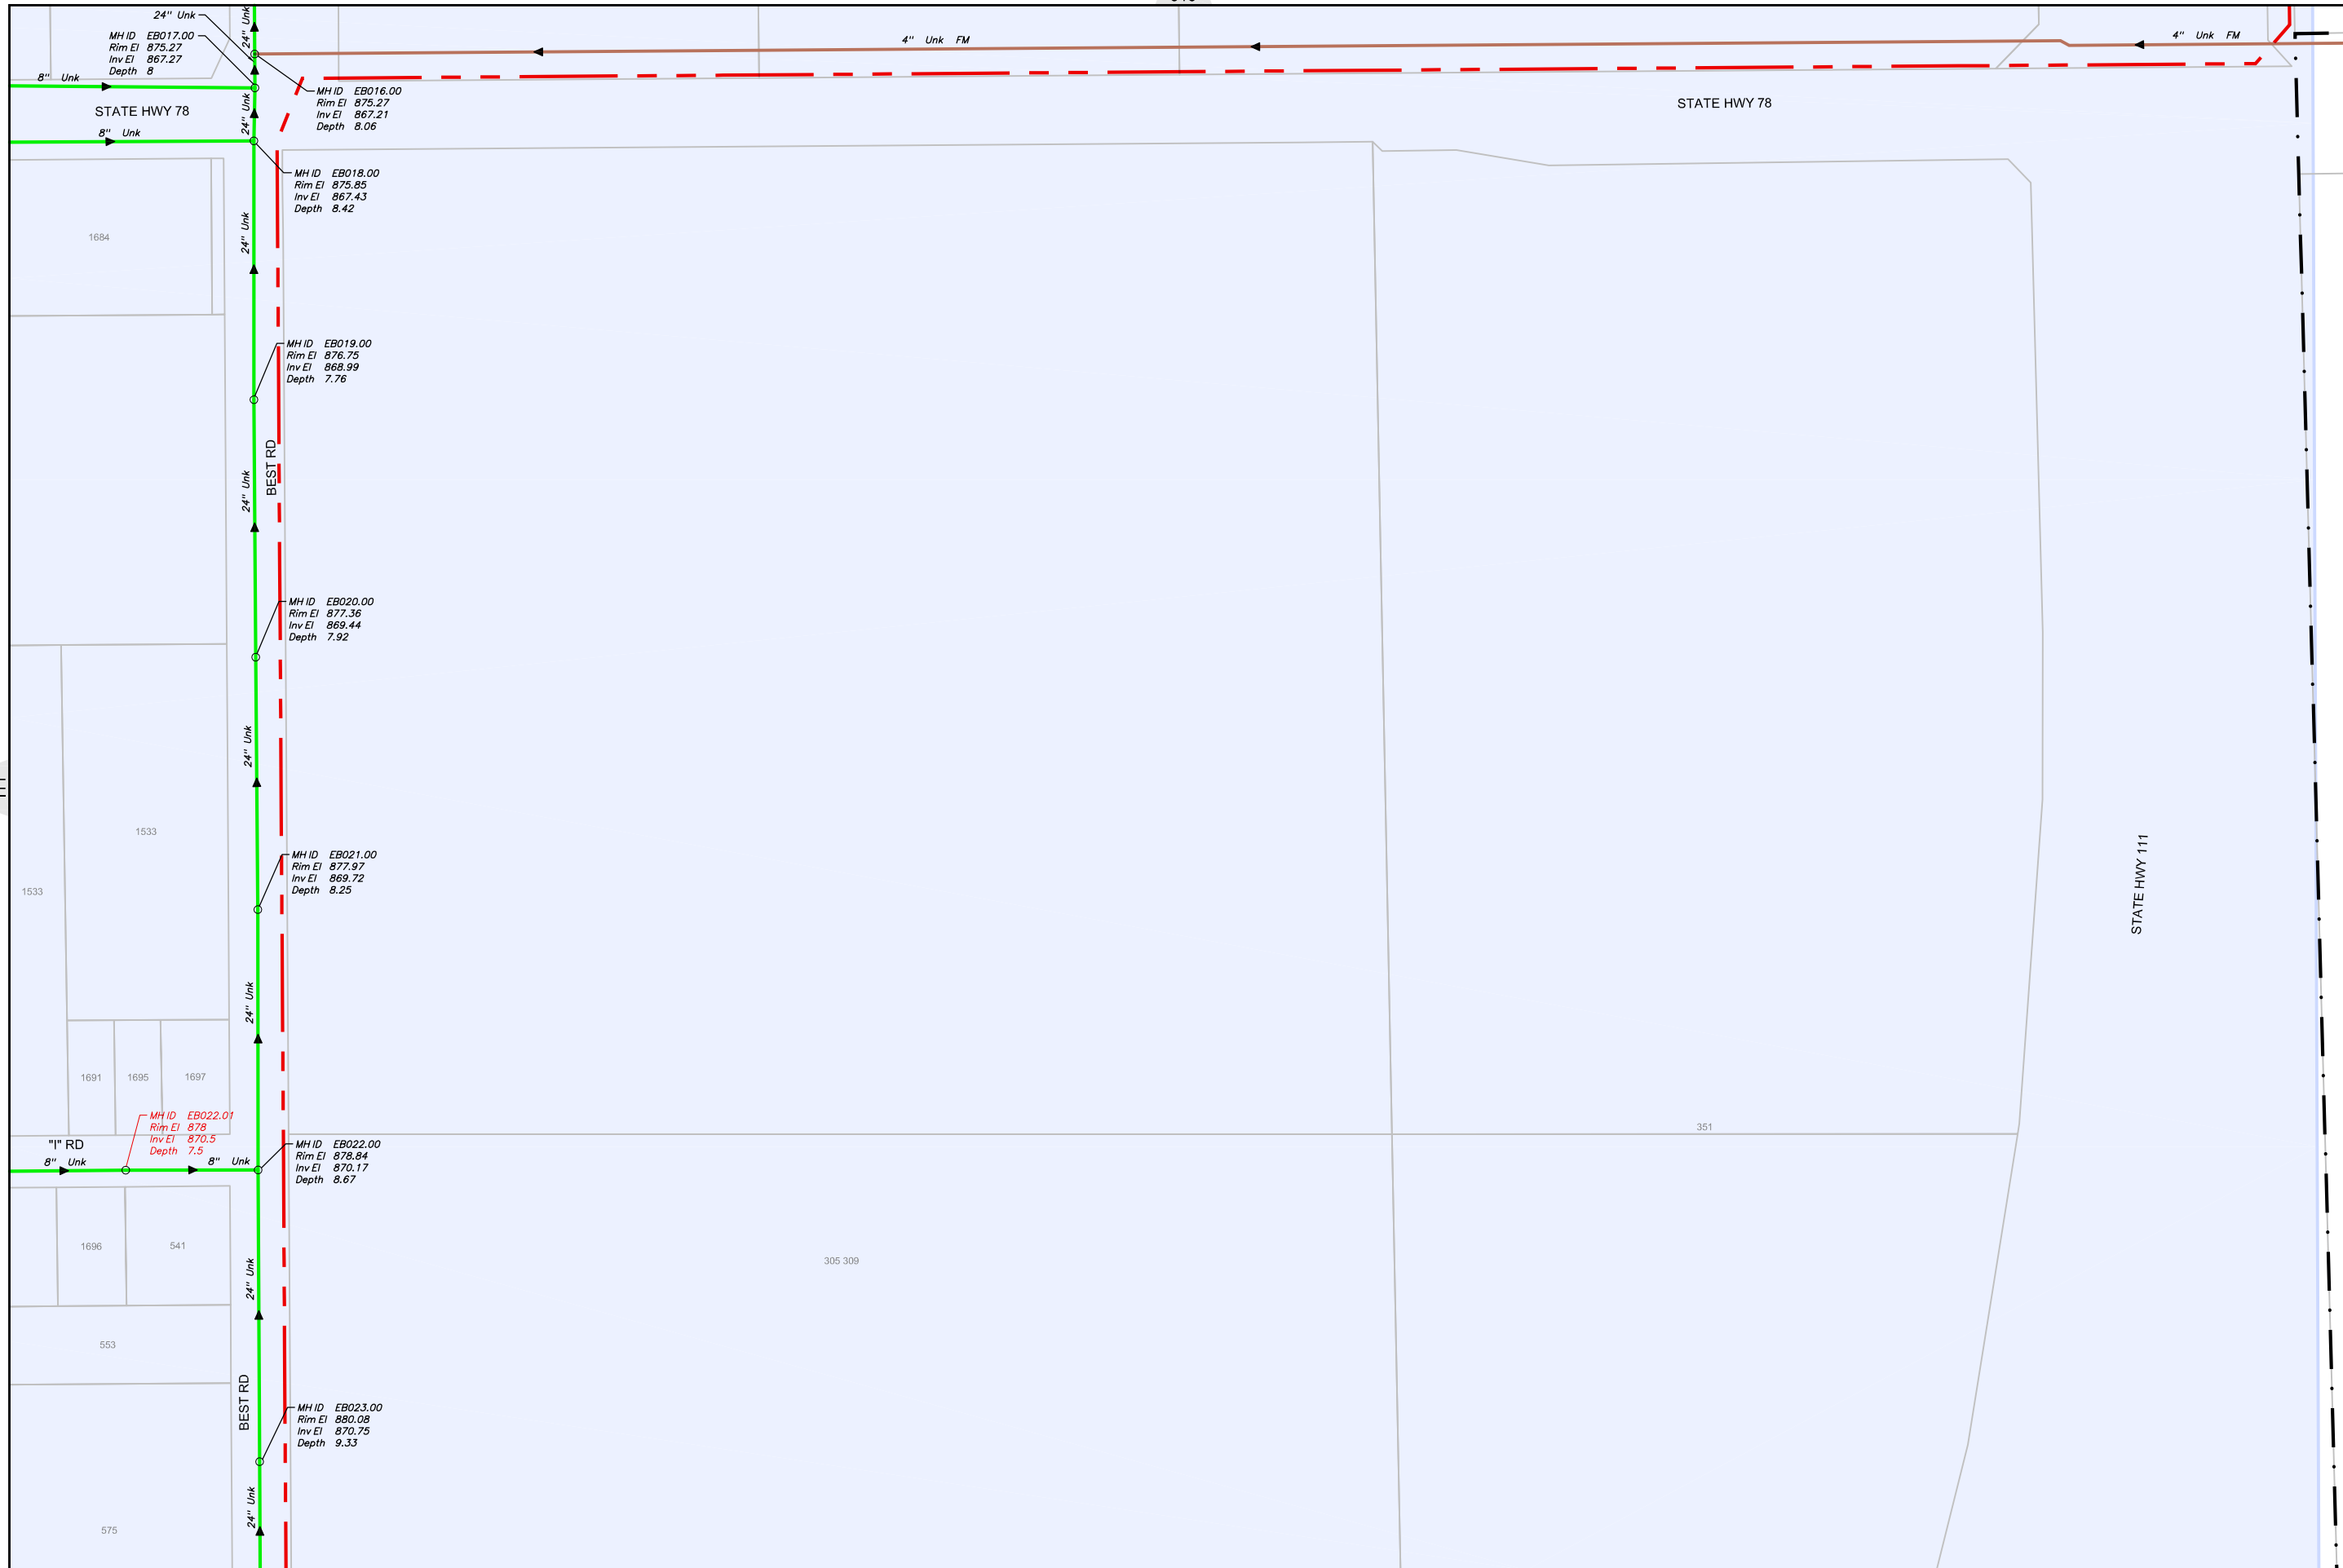


**Sewer Atlas Book**

REVISIONS	
DATE	REMARKS

- LEGEND**
- CITY BOUNDARY
  - SERVICE AREA
  - EASEMENT
  - GRAVITY SEWER
  - PRIVATE SEWER
  - ABANDONED
  - FORCE MAIN
  - F.M. (PVT)
  - CONCRETE ENCASED
  - LATERAL
  - STORM DRAIN
  - MANHOLE
  - CLEANOUT
  - CATCH BASIN
  - LIFT STATION
  - SEWER FLOW DIRECTION
  - MH ID, Rim El, Inv El, Depth (City, PSOMAS, OR AS-BUILTS)
  - MH ID, Rim El, Inv El, Depth (Estimate)

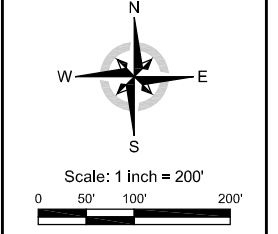


Projection: NAD83 State Plane CA Zone 6

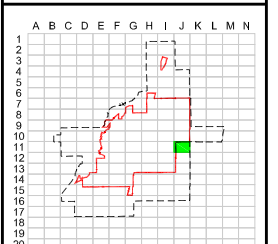

Sewer Grid Index  
**J11**



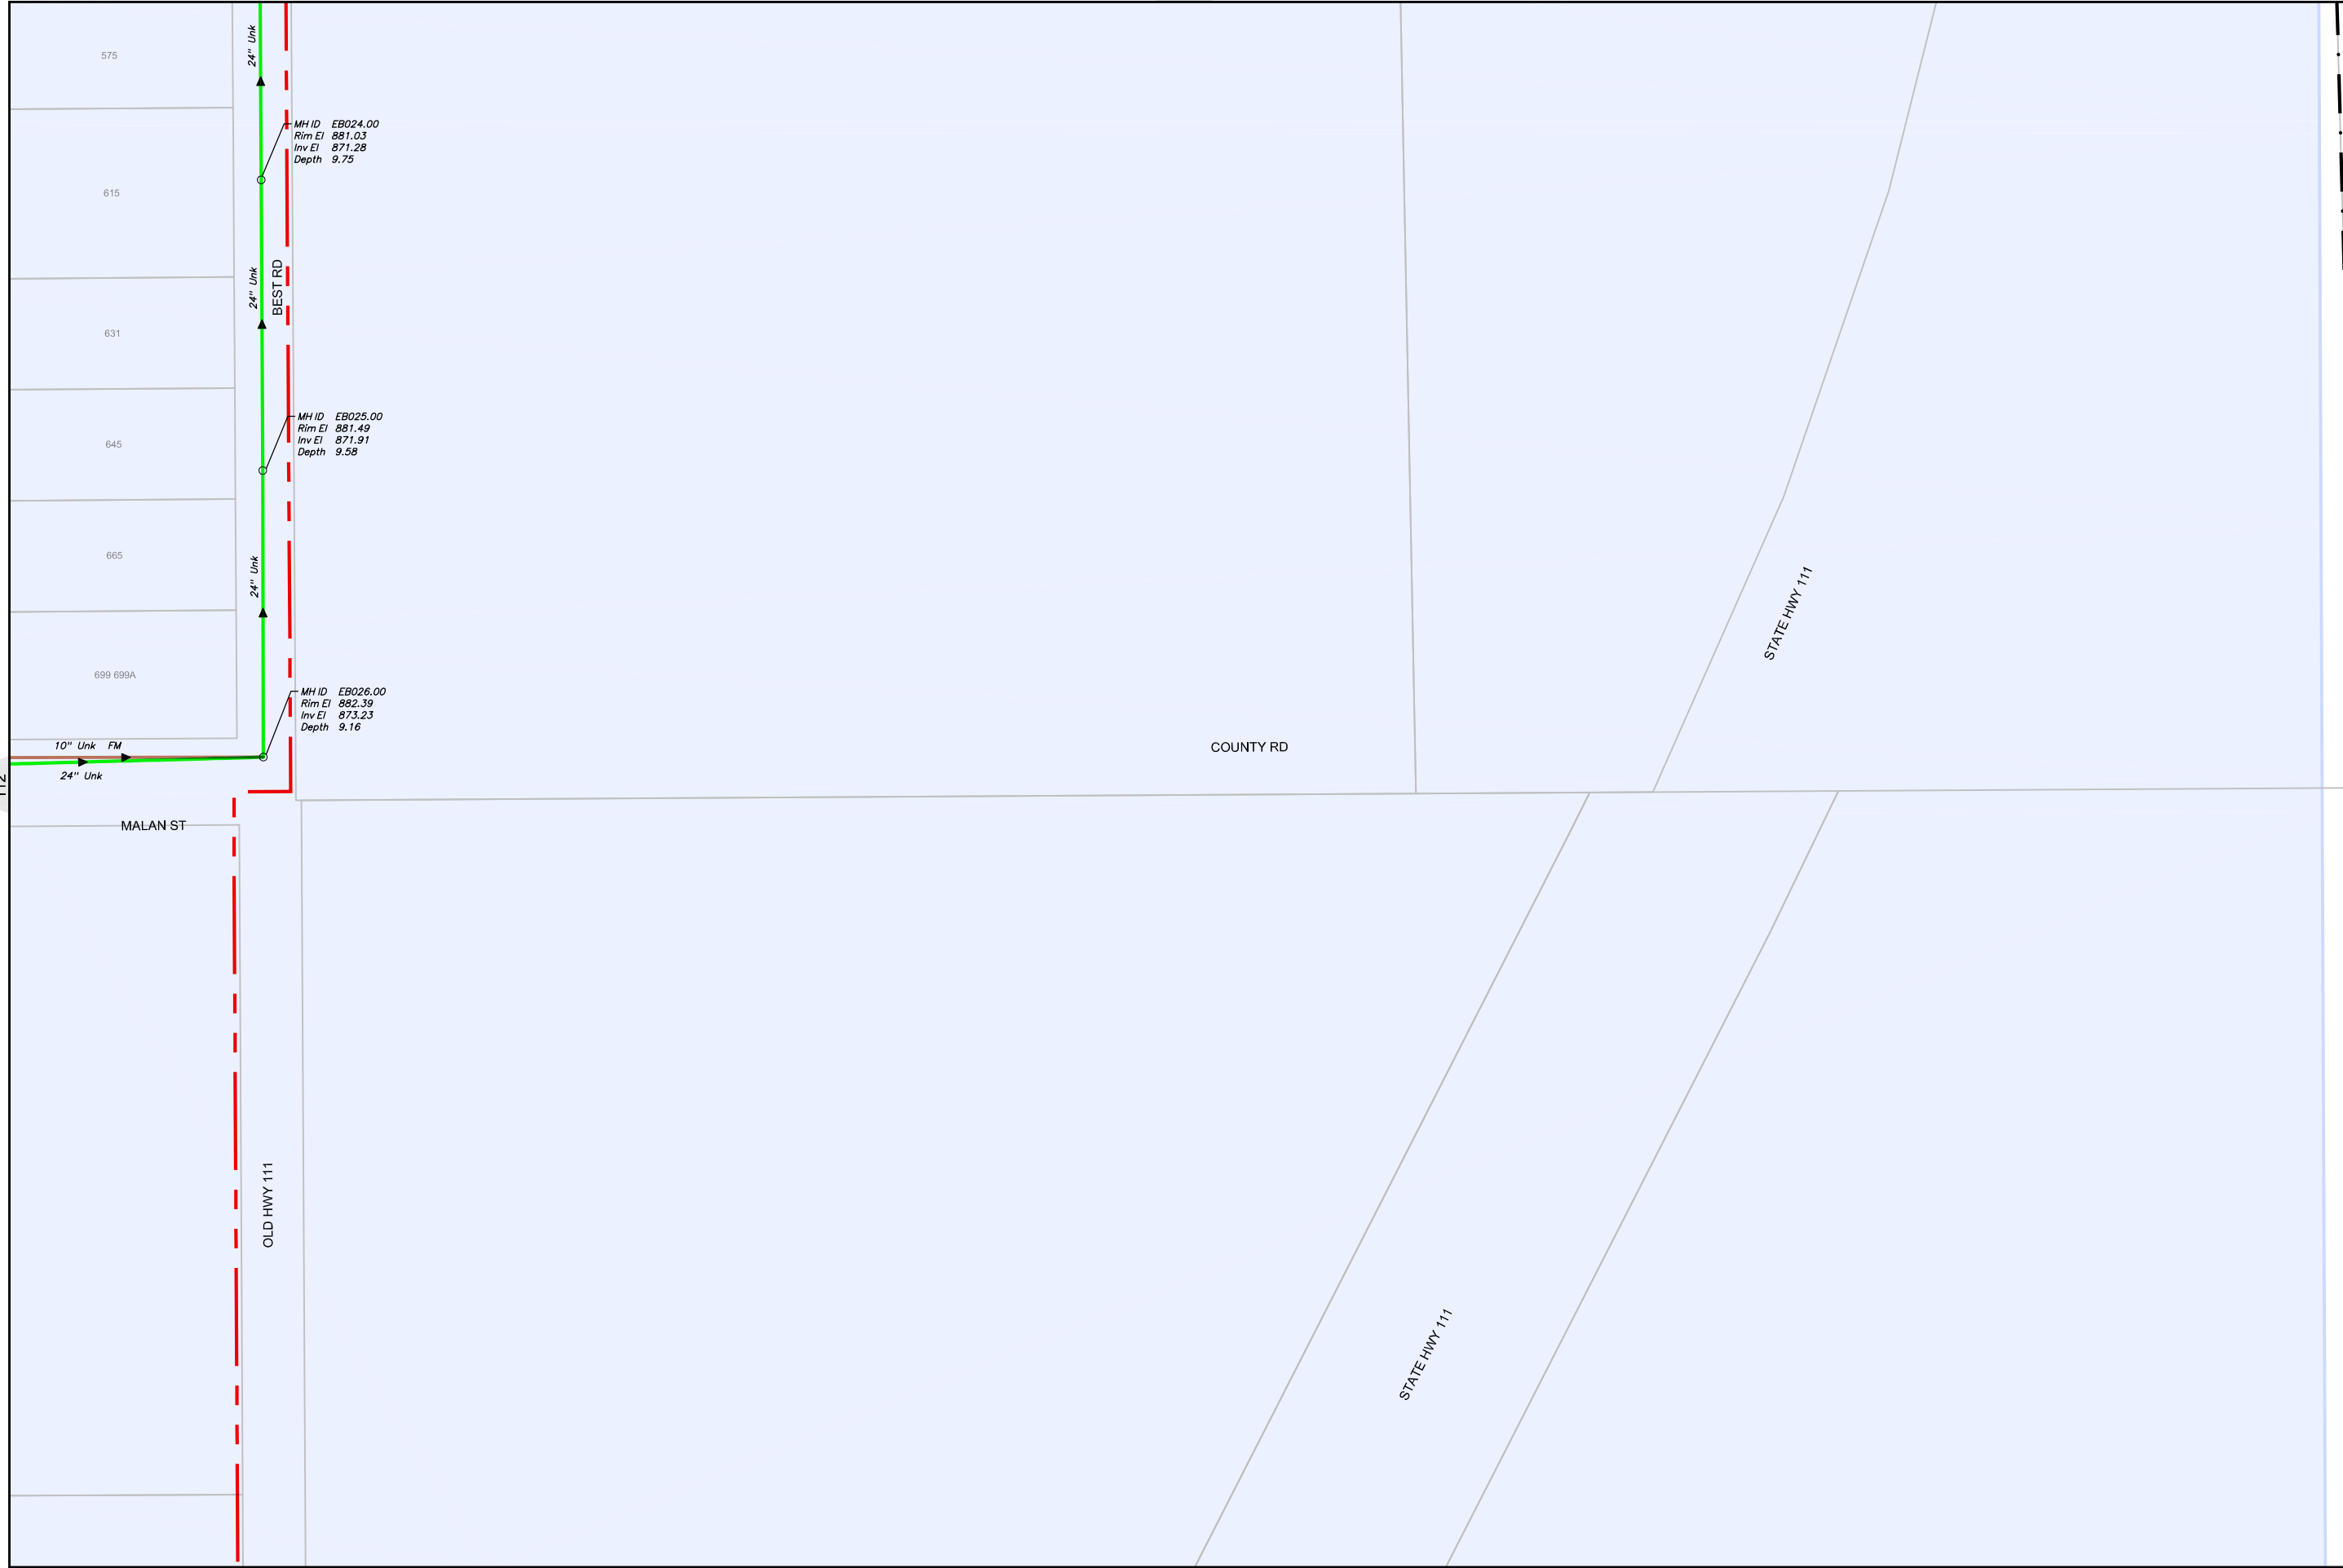

**Sewer Atlas Book**

REVISIONS	
DATE	REMARKS


**LEGEND**

- CITY BOUNDARY
- SERVICE AREA
- EASEMENT
- GRAVITY SEWER
- PRIVATE SEWER
- ABANDONED
- FORCE MAIN
- F.M. (PVT)
- CONCRETE ENCASED
- LATERAL
- STORM DRAIN
- MANHOLE
- CLEANOUT
- CATCH BASIN
- LIFT STATION
- SEWER FLOW DIRECTION
- MH INSPECTED (CITY, PSOMAS OR AS-BUILTS)
- MH ESTIMATE (DEPTH ±)

Scale: 1 inch = 200'

0 50' 100' 200'

Projection:  
NAD83 State Plane CA Zone 6

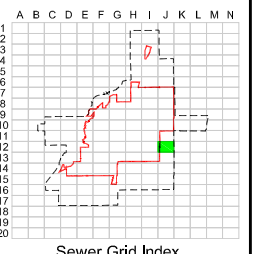





### Sewer Atlas Book


REVISIONS	
DATE	REMARKS

#### LEGEND

- CITY BOUNDARY
- SERVICE AREA
- EASEMENT
- GRAVITY SEWER
- PRIVATE SEWER
- ABANDONED
- FORCE MAIN
- F.M. (PVT)
- CONCRETE ENCASED
- LATERAL
- STORM DRAIN
- MANHOLE
- CLEANOUT
- CATCH BASIN
- LIFT STATION
- SEWER FLOW DIRECTION
- MH INSPECTED (CITY, PSOMAS OR AS-BUILTS)
- MH ESTIMATE (DEPTH ±)

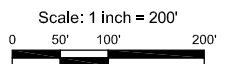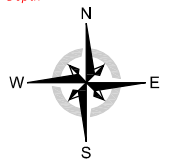

Projection:  
NAD83 State Plane CA Zone 6

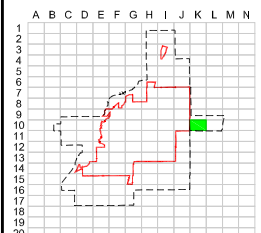

Sewer Grid Index

## K10

4" Unk FM

STATE HWY 78

ALAMORIO

4" Unk FM





### Sewer Atlas Book


REVISIONS	
DATE	REMARKS

#### LEGEND

- CITY BOUNDARY
- SERVICE AREA
- EASEMENT
- GRAVITY SEWER
- PRIVATE SEWER
- ABANDONED
- FORCE MAIN
- F.M. (PVT)
- CONCRETE ENCASED
- LATERAL
- STORM DRAIN
- MANHOLE
- CLEANOUT
- CATCH BASIN
- LIFT STATION
- SEWER FLOW DIRECTION
- MH INSPECTED (CITY, PSOMAS OR AS-BUILTS)
- MH ESTIMATE (DEPTH ±)

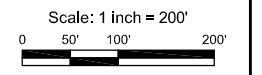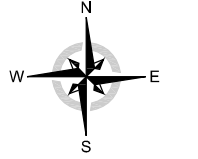

Projection: NAD83 State Plane CA Zone 6

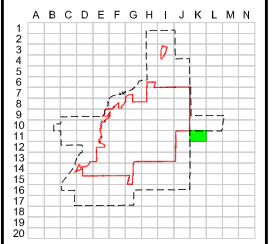

Sewer Grid Index

## K11




### Sewer Atlas Book


REVISIONS	
DATE	REMARKS

#### LEGEND


- CITY BOUNDARY
- SERVICE AREA
- EASEMENT
- GRAVITY SEWER
- PRIVATE SEWER
- ABANDONED
- FORCE MAIN
- F.M. (PVT)
- CONCRETE ENCASED
- LATERAL
- STORM DRAIN
- MANHOLE
- CLEANOUT
- CATCH BASIN
- LIFT STATION
- SEWER FLOW DIRECTION
- MH ID, Rim El, Inv El, Depth (MH INSPECTED)
- MH ID, Rim El, Inv El, Depth (MH ESTIMATE)

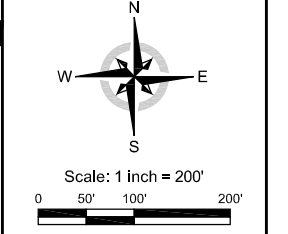

Projection:  
NAD83 State Plane CA Zone 6

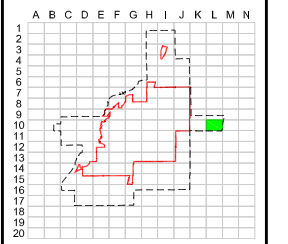

## L10

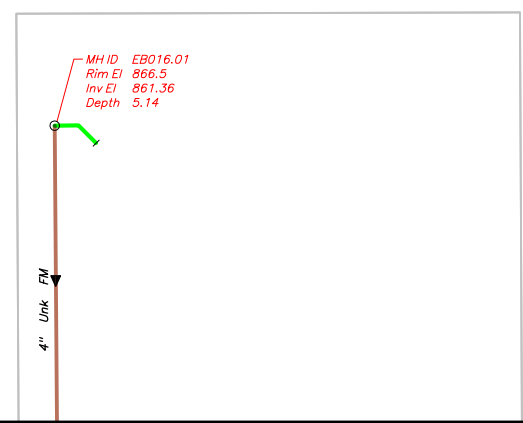

4" Unk FM

ALAMORIO




### Sewer Atlas Book


REVISIONS	
DATE	REMARKS

#### LEGEND

- CITY BOUNDARY
- SERVICE AREA
- EASEMENT
- GRAVITY SEWER
- PRIVATE SEWER
- ABANDONED
- FORCE MAIN
- F.M. (PVT)
- CONCRETE ENCASED
- LATERAL
- STORM DRAIN
- MANHOLE
- CLEANOUT
- CATCH BASIN
- LIFT STATION
- SEWER FLOW DIRECTION
- MH INSPECTED (CITY, PSOMAS OR AS-BUILTS)
- MH ESTIMATE (DEPTH ±)

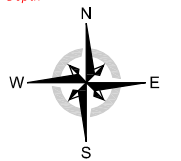

Scale: 1 inch = 200'

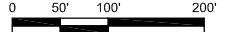

Projection: NAD83 State Plane CA Zone 6



Sewer Grid Index

# L11

K11

McCONNELL RD