



Water Atlas Book

REVISIONS	
DATE	REMARKS


- LEGEND**
- CITY BOUNDARY
 - SERVICE AREA
 - EASEMENT
 - MAINLINE
 - PRIVATE
 - PIPE CASING (SIZE AS SHOWN)
 - ABANDONED
 - LATERAL
 - RESERVOIR OR TANK
 - PUMP
 - SYSTEM VALVE
 - ◻ REDUCER
 - ◻ WATER METER
 - ▲ AIR VAC
 - BLOWOFF
 - ✕ FIRE HYDRANT

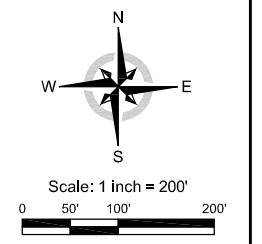

Projection: NAD83 State Plane CA Zone 6

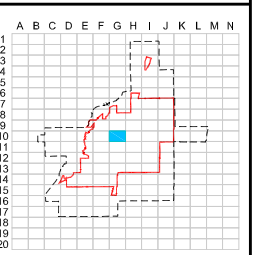


Water Grid Index
G10

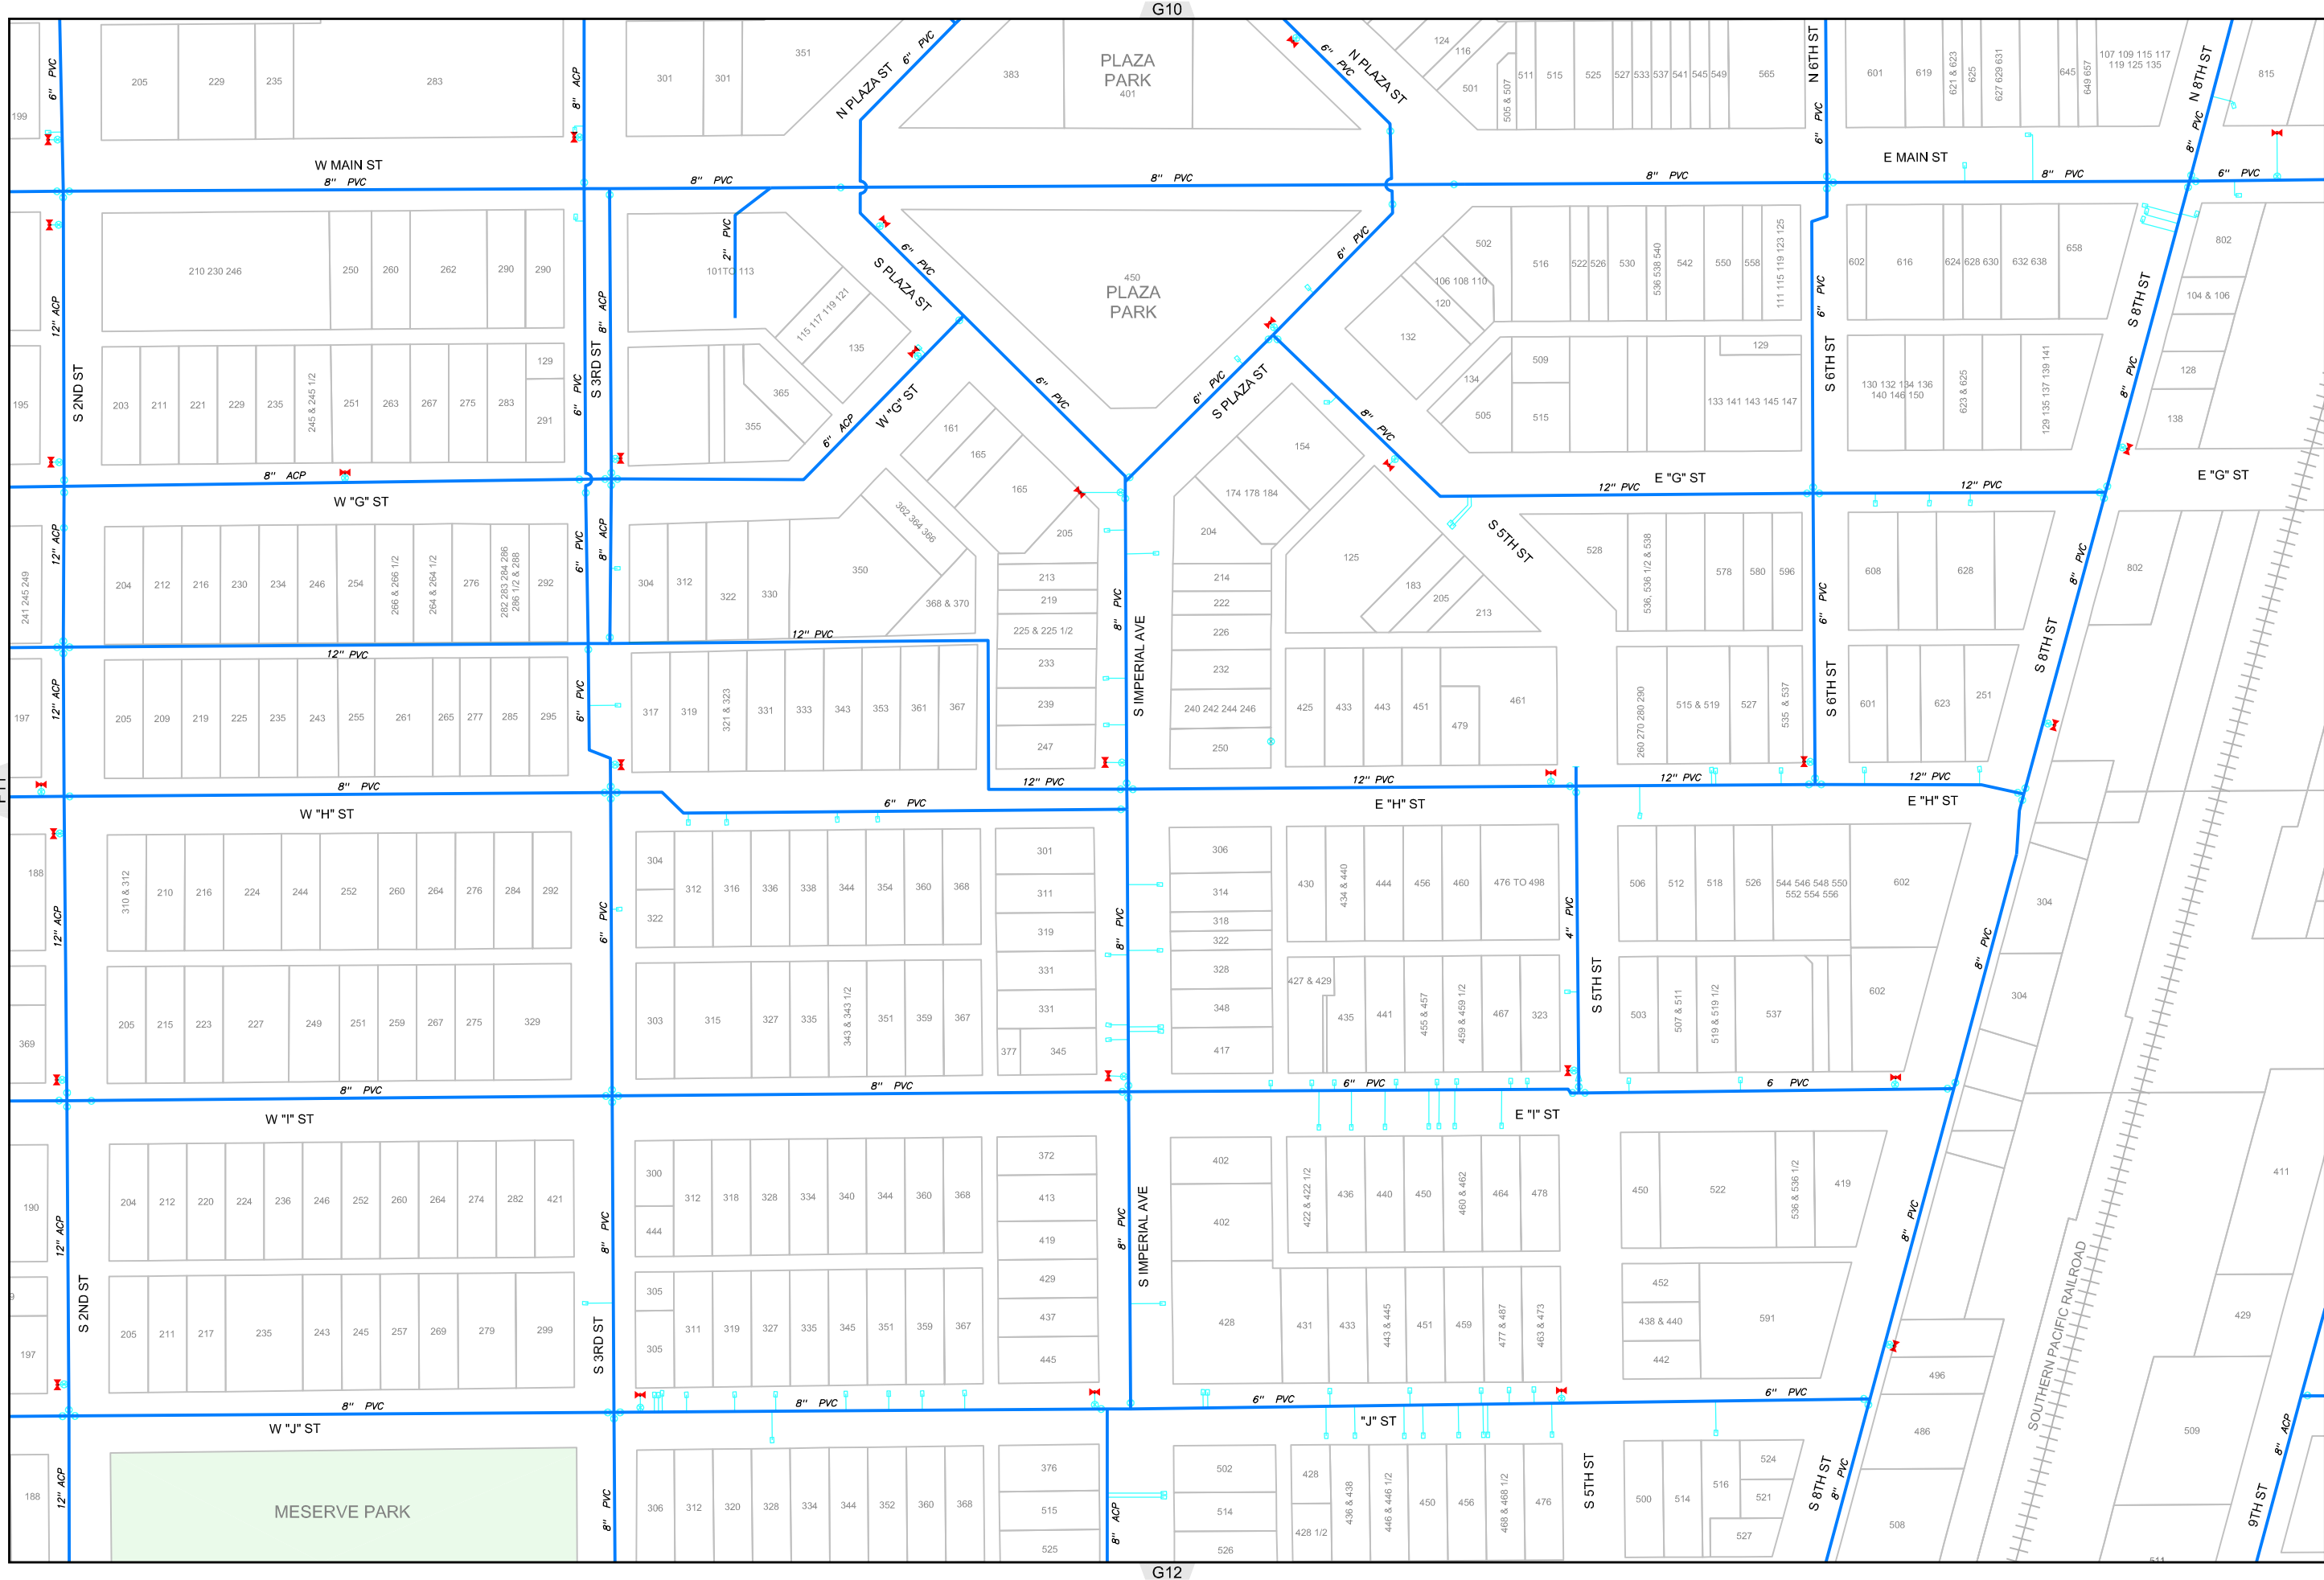


Water Atlas Book

REVISIONS	
DATE	REMARKS

- LEGEND**
- CITY BOUNDARY
 - SERVICE AREA
 - EASEMENT
 - MAINLINE
 - PRIVATE
 - PIPE CASING (SIZE AS SHOWN)
 - ABANDONED
 - LATERAL
 - RESERVOIR OR TANK
 - PUMP
 - SYSTEM VALVE
 - REDUCER
 - WATER METER
 - AIR VAC
 - BLOWOFF
 - FIRE HYDRANT

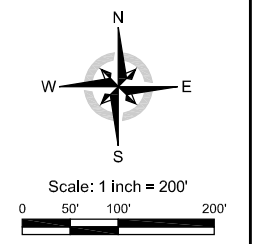

Projection: NAD83 State Plane CA Zone 6

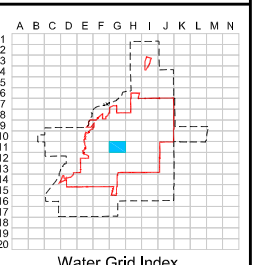

G11


Print Date: October 2012




Water Atlas Book

REVISIONS	
DATE	REMARKS

- LEGEND**
- CITY BOUNDARY
 - SERVICE AREA
 - EASEMENT
 - MAINLINE
 - PRIVATE
 - PIPE CASING (SIZE AS SHOWN)
 - ABANDONED
 - LATERAL
 - RESERVOIR OR TANK
 - PUMP
 - SYSTEM VALVE
 - REDUCER
 - WATER METER
 - ▲ AIR VAC
 - BLOWOFF
 - ✕ FIRE HYDRANT

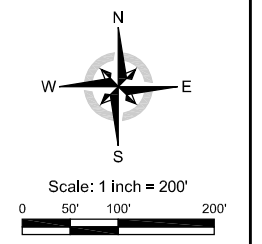

Projection: NAD83 State Plane CA Zone 6

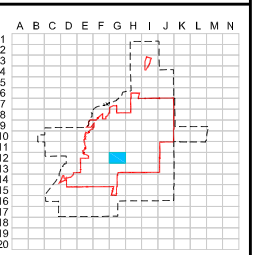

G12

Print Date: October 2012

F12

H12

G11

G13




Water Atlas Book


REVISIONS	
DATE	REMARKS

LEGEND

- CITY BOUNDARY
- SERVICE AREA
- EASEMENT
- MAINLINE
- PRIVATE
- PIPE CASING (SIZE AS SHOWN)
- ABANDONED
- LATERAL
- RESERVOIR OR TANK
- PUMP
- SYSTEM VALVE
- REDUCER
- WATER METER
- AIR VAC
- BLOWOFF
- FIRE HYDRANT

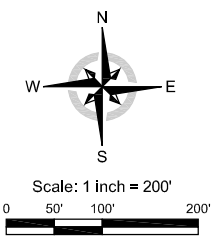


Projection: NAD83 State Plane CA Zone 6

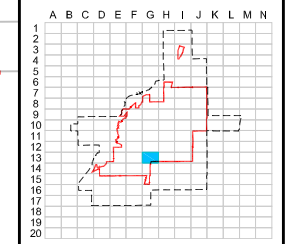

Water Grid Index

G13

Print Date: October 2012

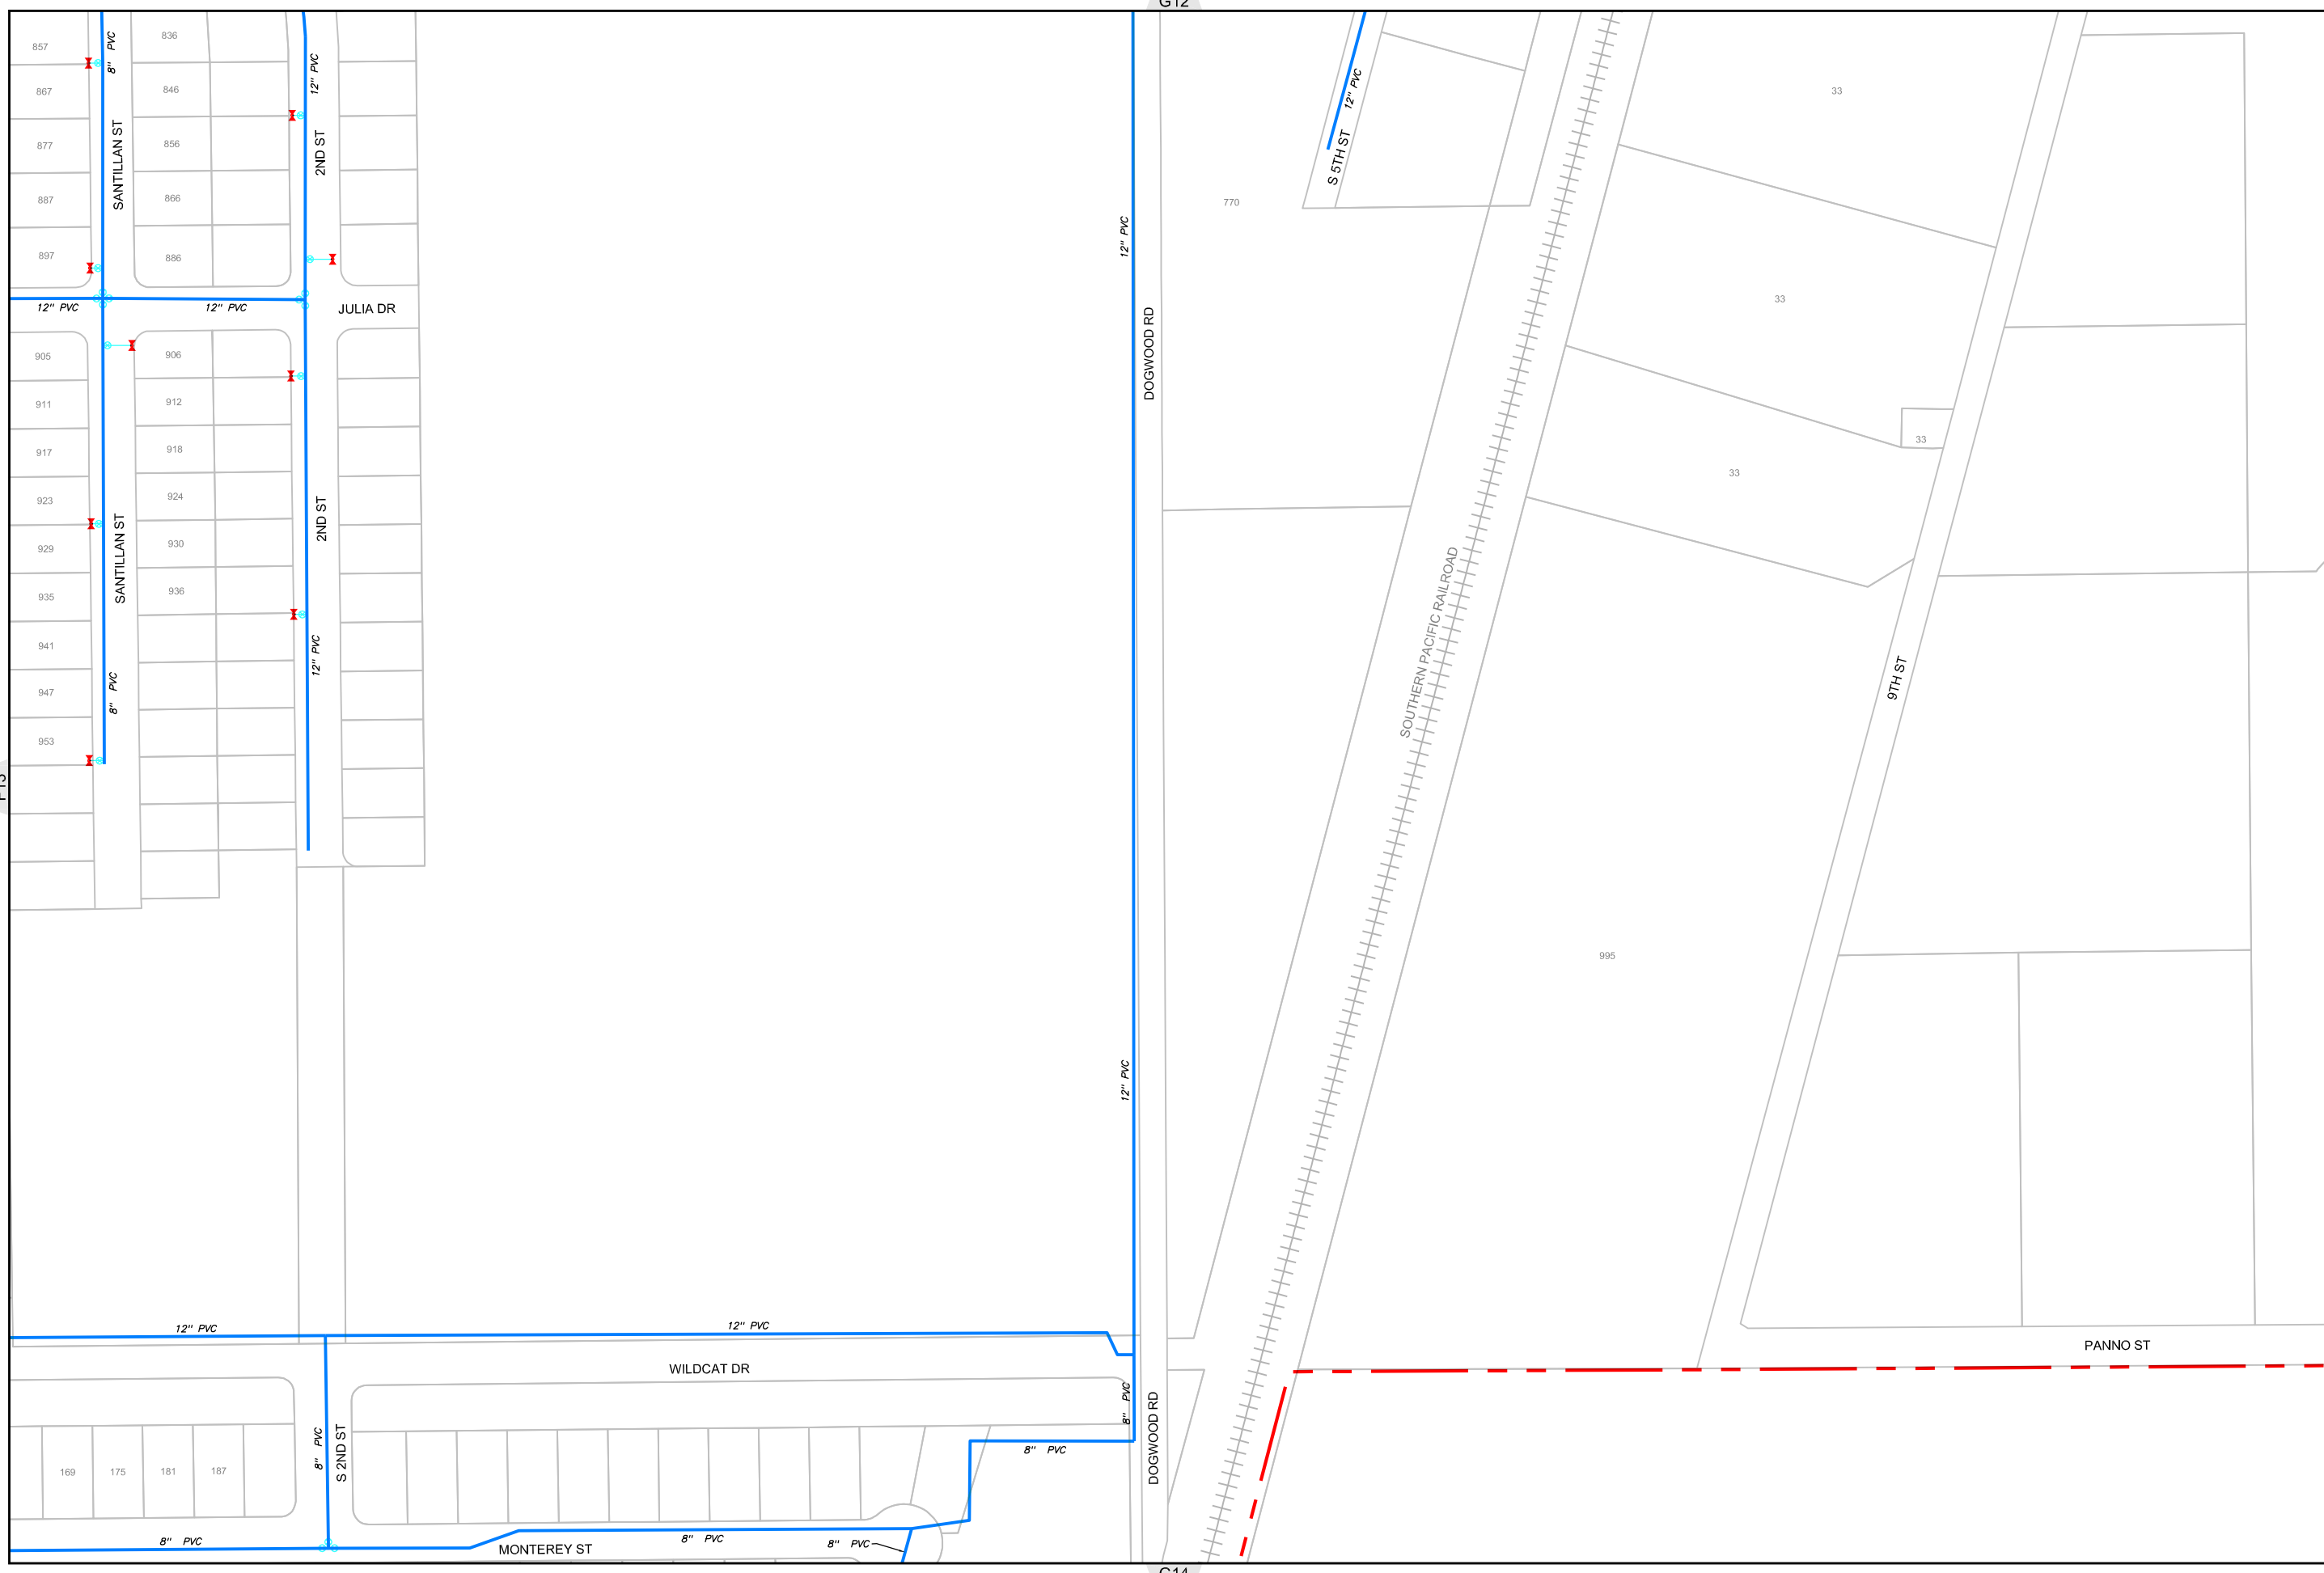


F13

G12

G14


H13

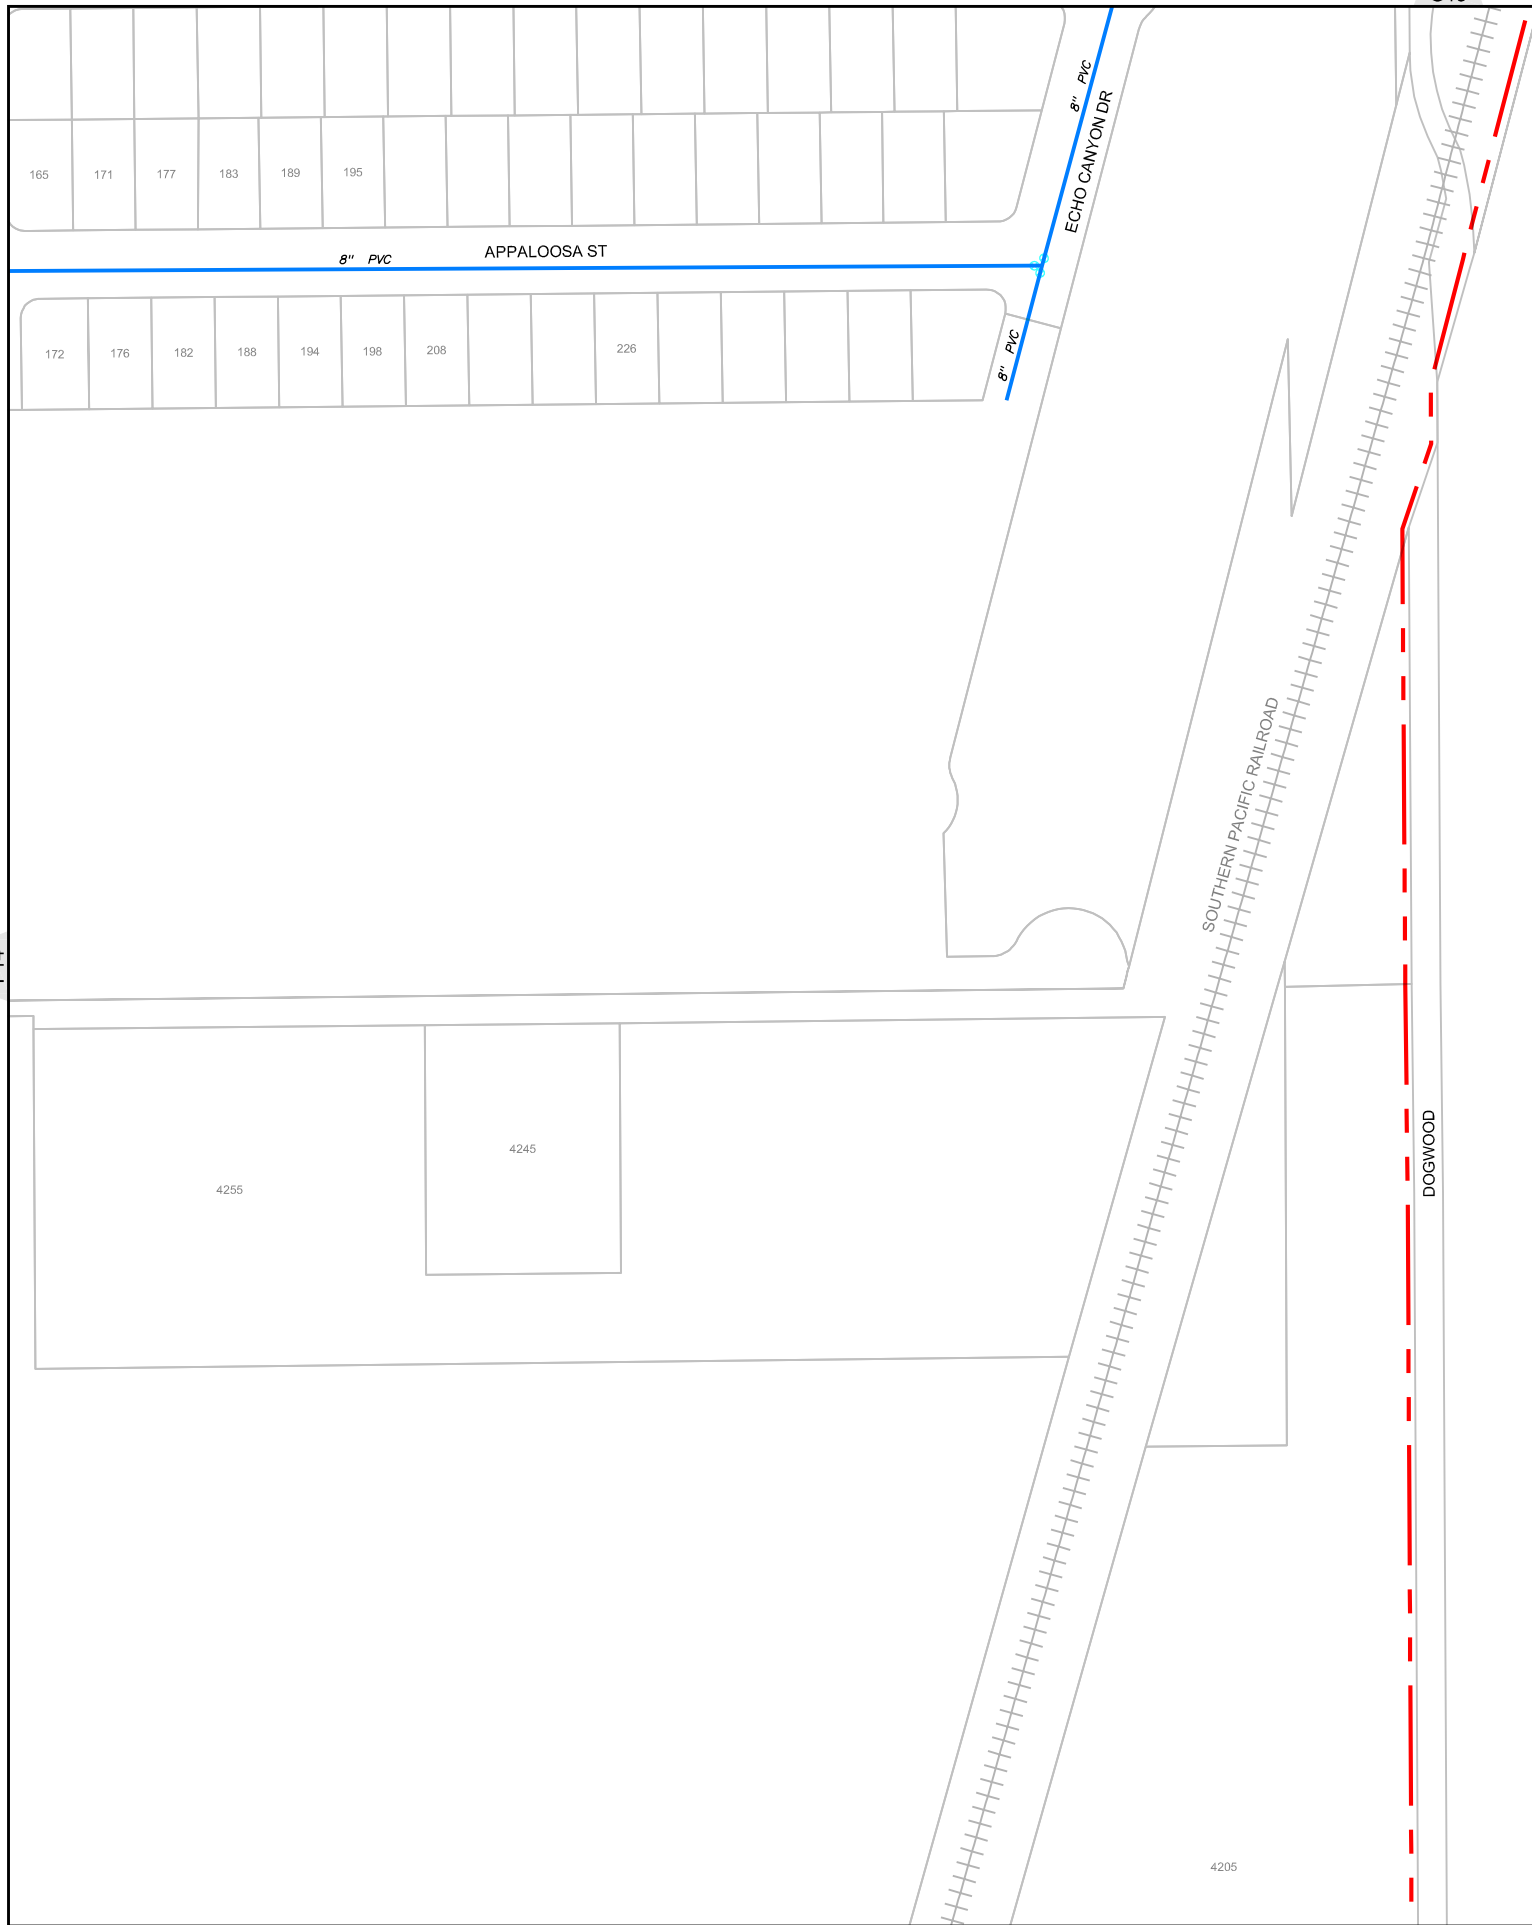


Water Atlas Book

REVISIONS	
DATE	REMARKS

- LEGEND**
- CITY BOUNDARY
 - SERVICE AREA
 - EASEMENT
 - MAINLINE
 - PRIVATE
 - PIPE CASING (SIZE AS SHOWN)
 - ABANDONED
 - LATERAL
 - RESERVOIR OR TANK
 - PUMP
 - SYSTEM VALVE
 - ▤ REDUCER
 - WATER METER
 - ▲ AIR VAC
 - BLOWOFF
 - ✕ FIRE HYDRANT

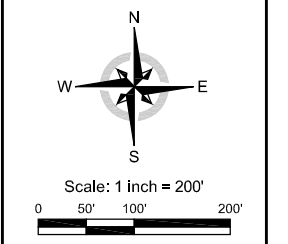

Projection: NAD83 State Plane CA Zone 6

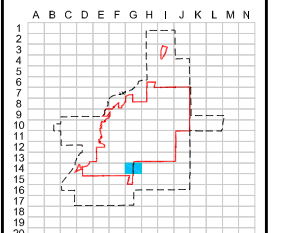

G14




Water Atlas Book


REVISIONS	
DATE	REMARKS

LEGEND

- CITY BOUNDARY
- SERVICE AREA
- EASEMENT
- MAINLINE
- PRIVATE
- PIPE CASING (SIZE AS SHOWN)
- ABANDONED
- LATERAL
- RESERVOIR OR TANK
- PUMP
- SYSTEM VALVE
- REDUCER
- WATER METER
- AIR VAC
- BLOWOFF
- FIRE HYDRANT

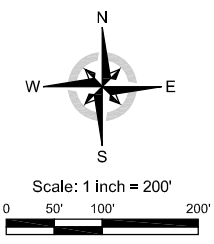


Projection:
NAD83 State Plane CA Zone 6

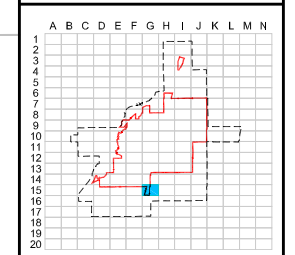

Water Grid Index

G15

Print Date: October 2012

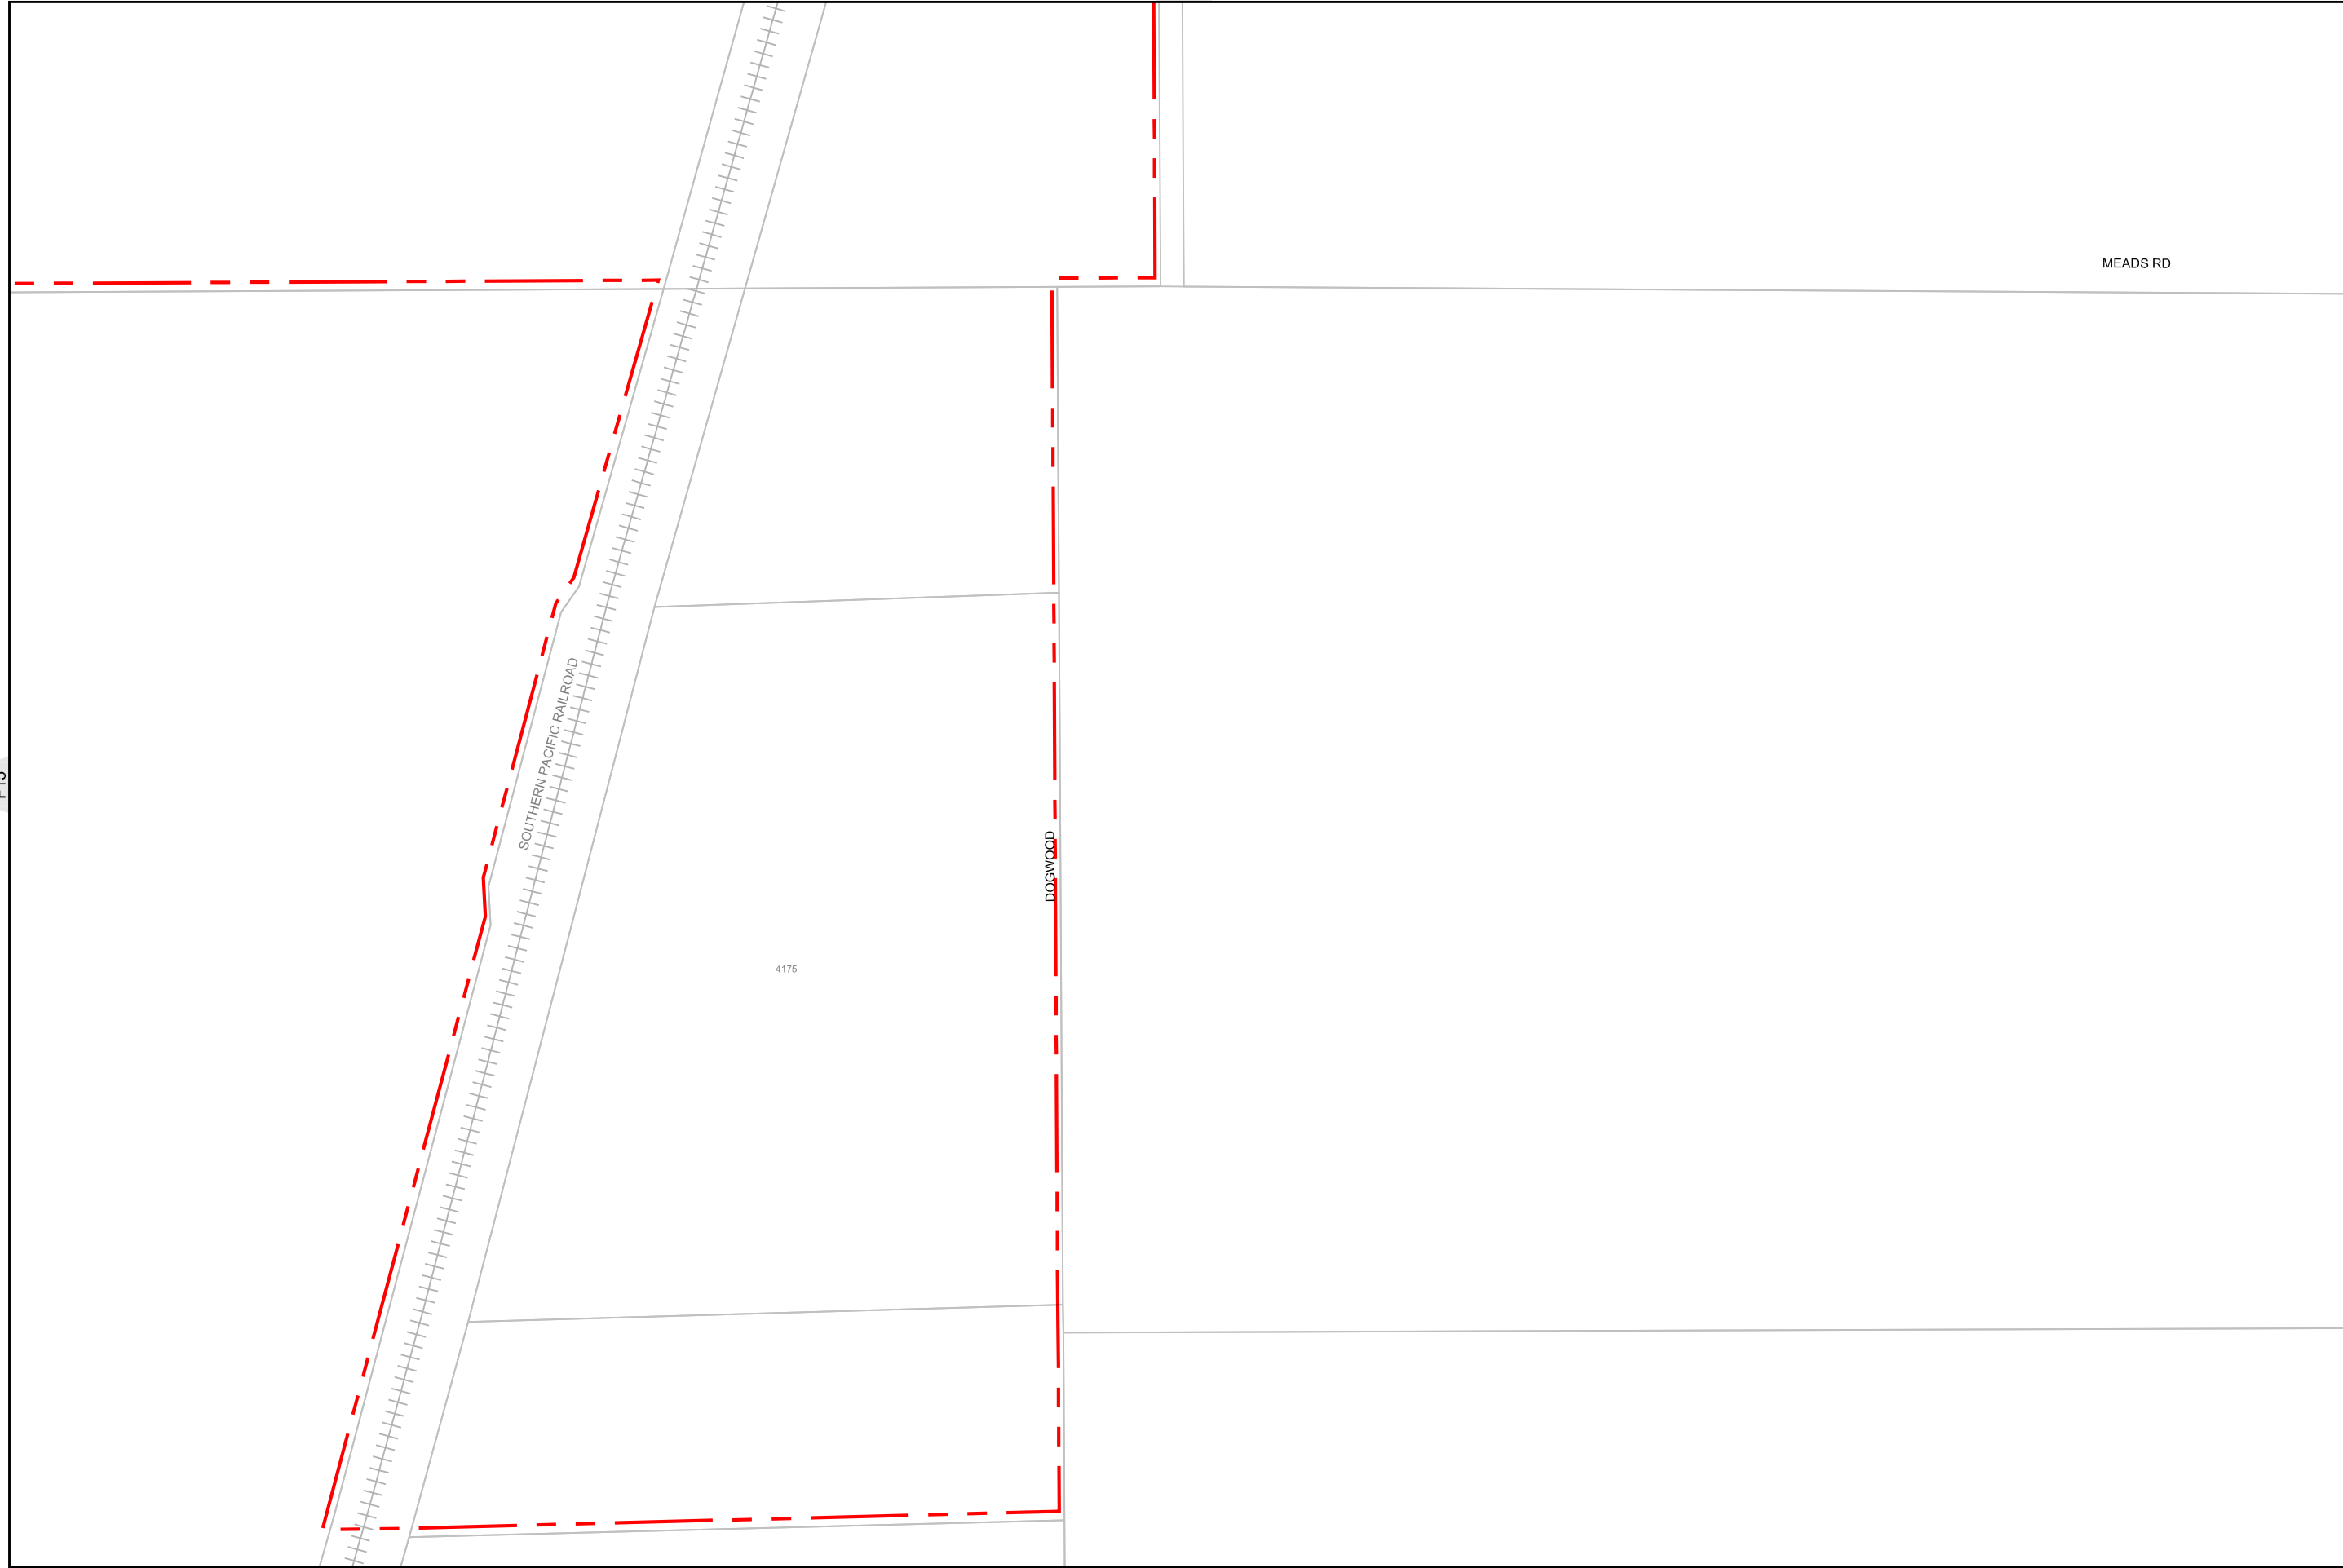

G14

MEADS RD

SOUTHERN PACIFIC RAILROAD

DAGSWOOD

4175

F15

H15

G16




Water Atlas Book


REVISIONS	
DATE	REMARKS

LEGEND

- CITY BOUNDARY
- SERVICE AREA
- EASEMENT
- MAINLINE
- PRIVATE
- PIPE CASING (SIZE AS SHOWN)
- ABANDONED
- LATERAL
- RESERVOIR OR TANK
- PUMP
- SYSTEM VALVE
- REDUCER
- WATER METER
- AIR VAC
- BLOWOFF
- FIRE HYDRANT

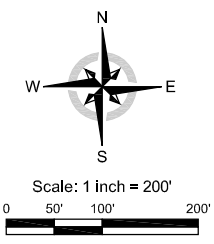


Projection:
NAD83 State Plane CA Zone 6

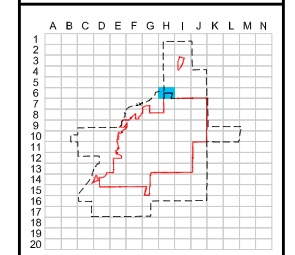

Water Grid Index

H6

Print Date: October 2012

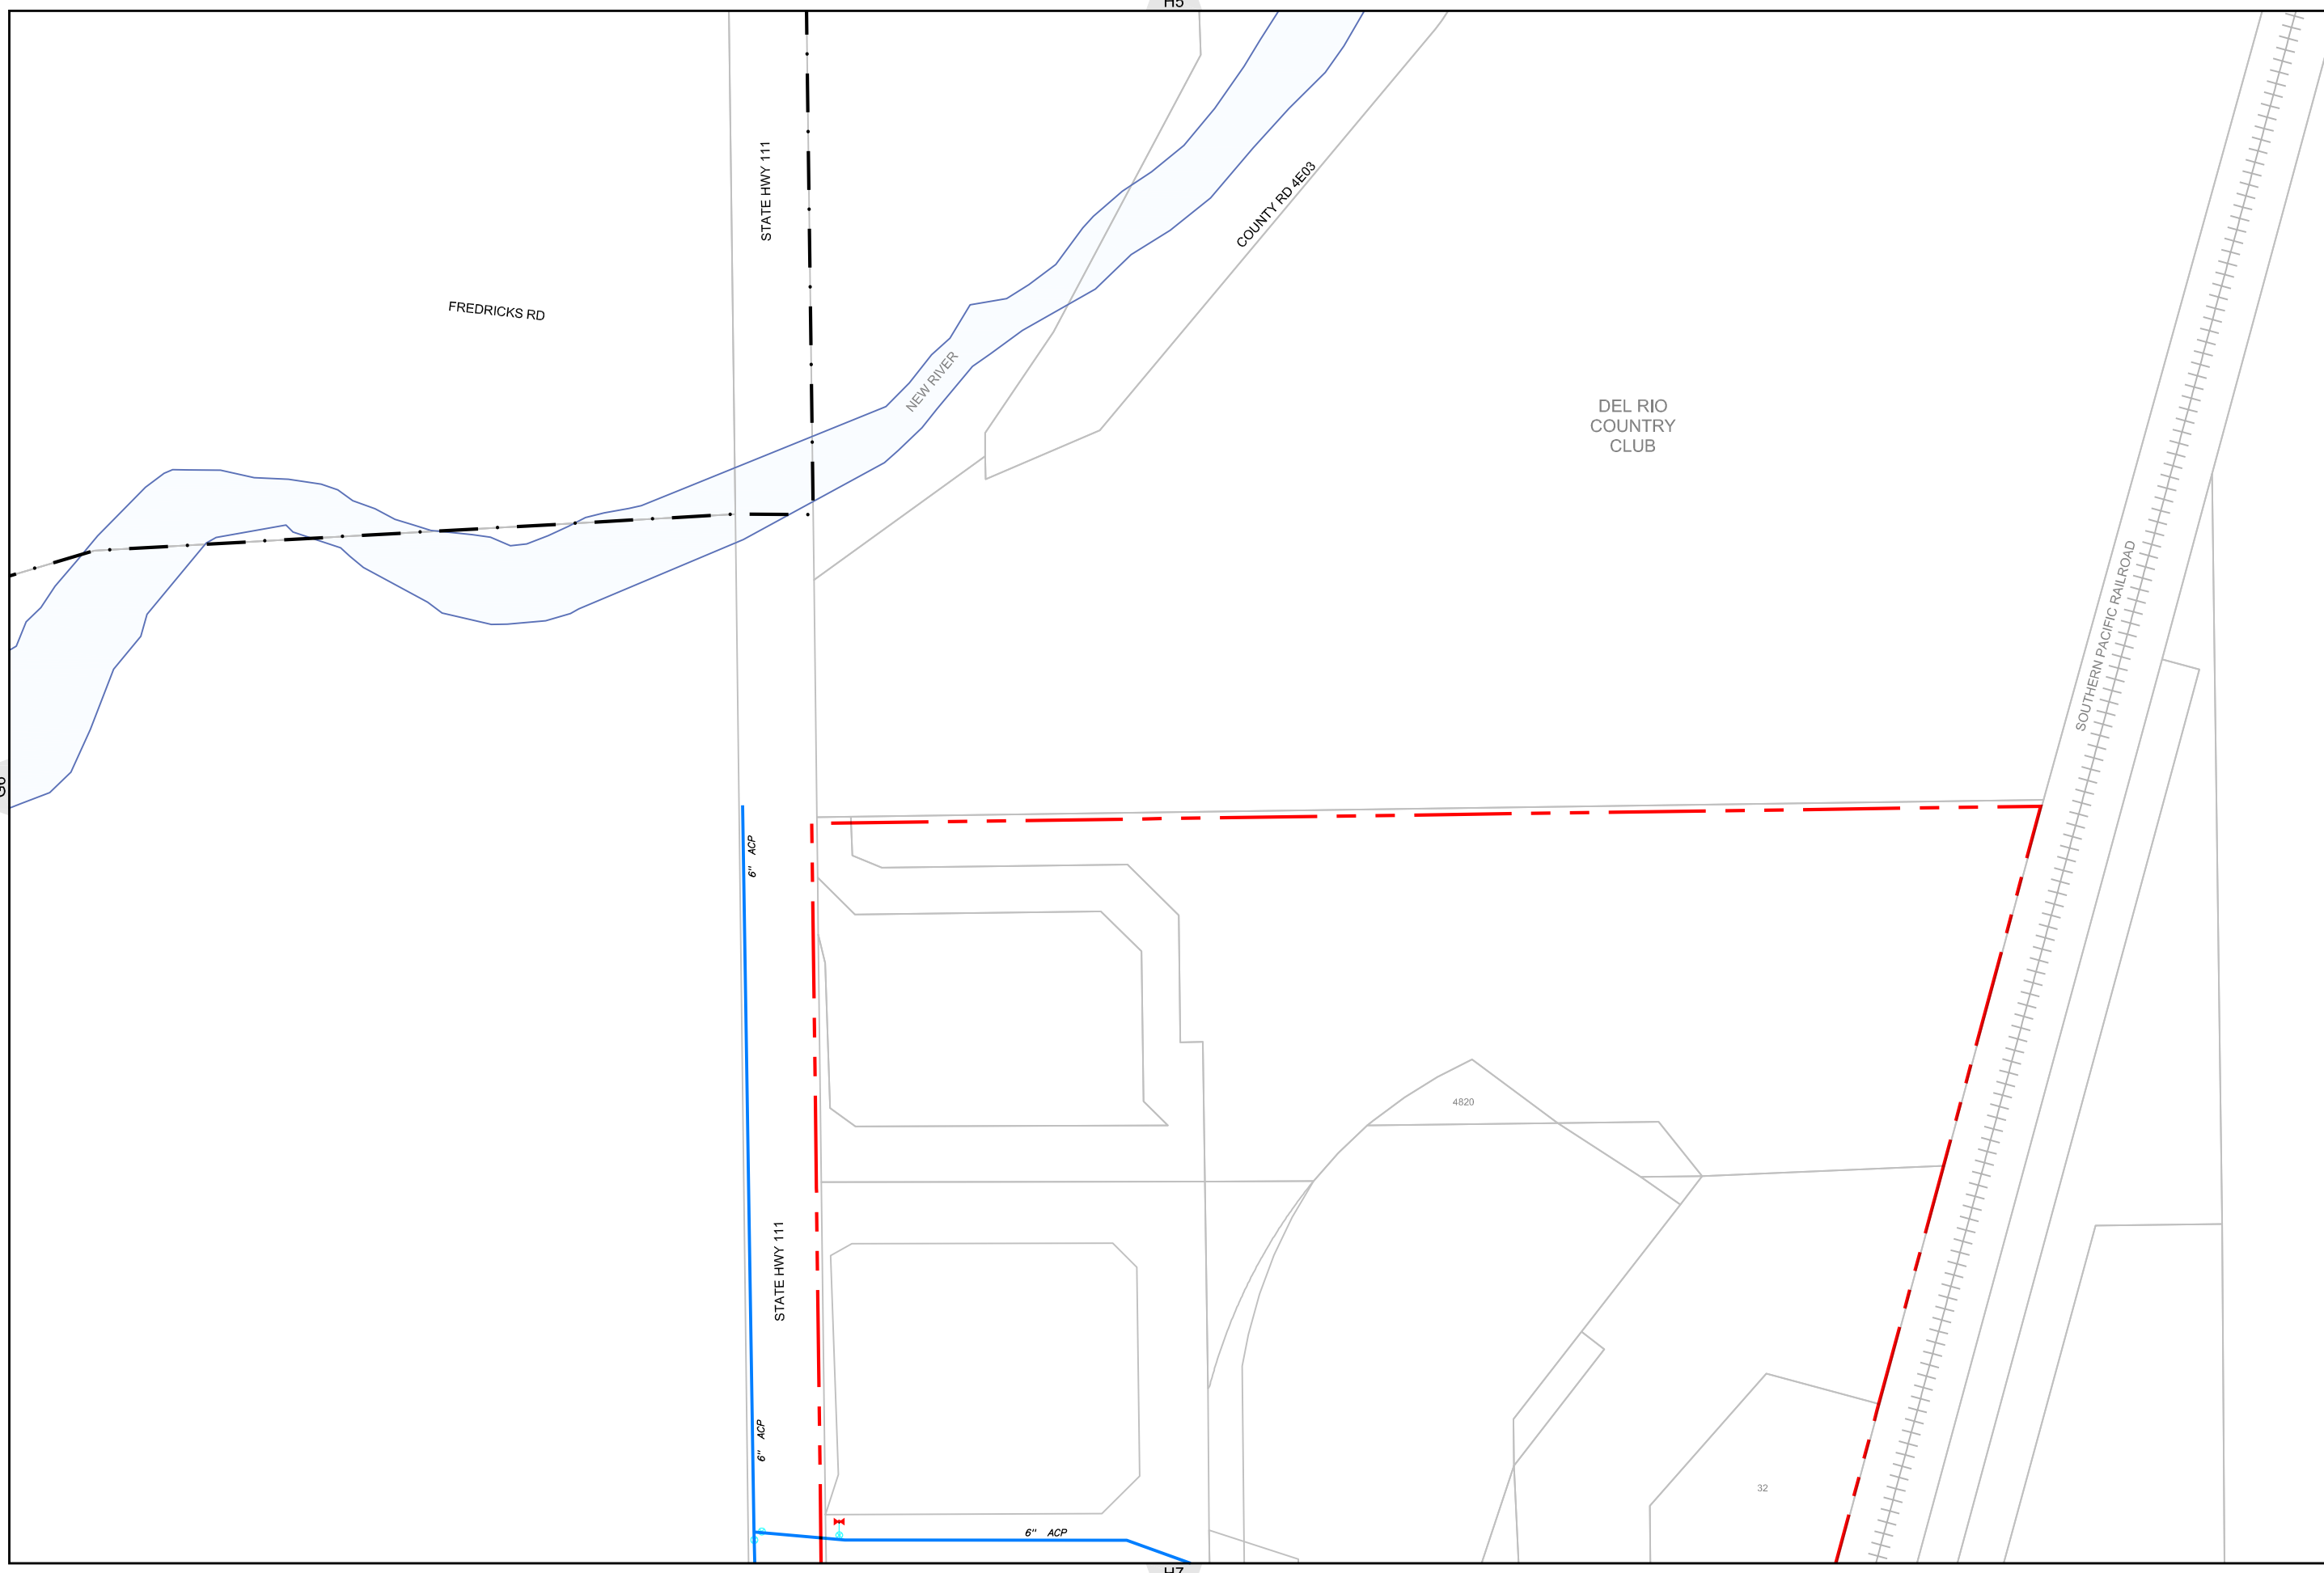

G6

I6

H5

H7




Water Atlas Book


REVISIONS	
DATE	REMARKS

LEGEND

- CITY BOUNDARY
- SERVICE AREA
- EASEMENT
- MAINLINE
- PRIVATE
- PIPE CASING (SIZE AS SHOWN)
- ABANDONED
- LATERAL
- RESERVOIR OR TANK
- PUMP
- SYSTEM VALVE
- REDUCER
- WATER METER
- AIR VAC
- BLOWOFF
- FIRE HYDRANT

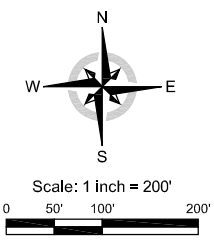


Projection:
NAD83 State Plane CA Zone 6

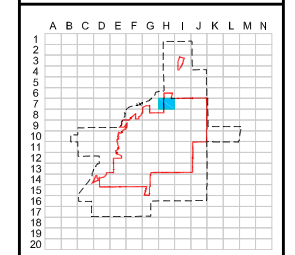

H7

Print Date: October 2012

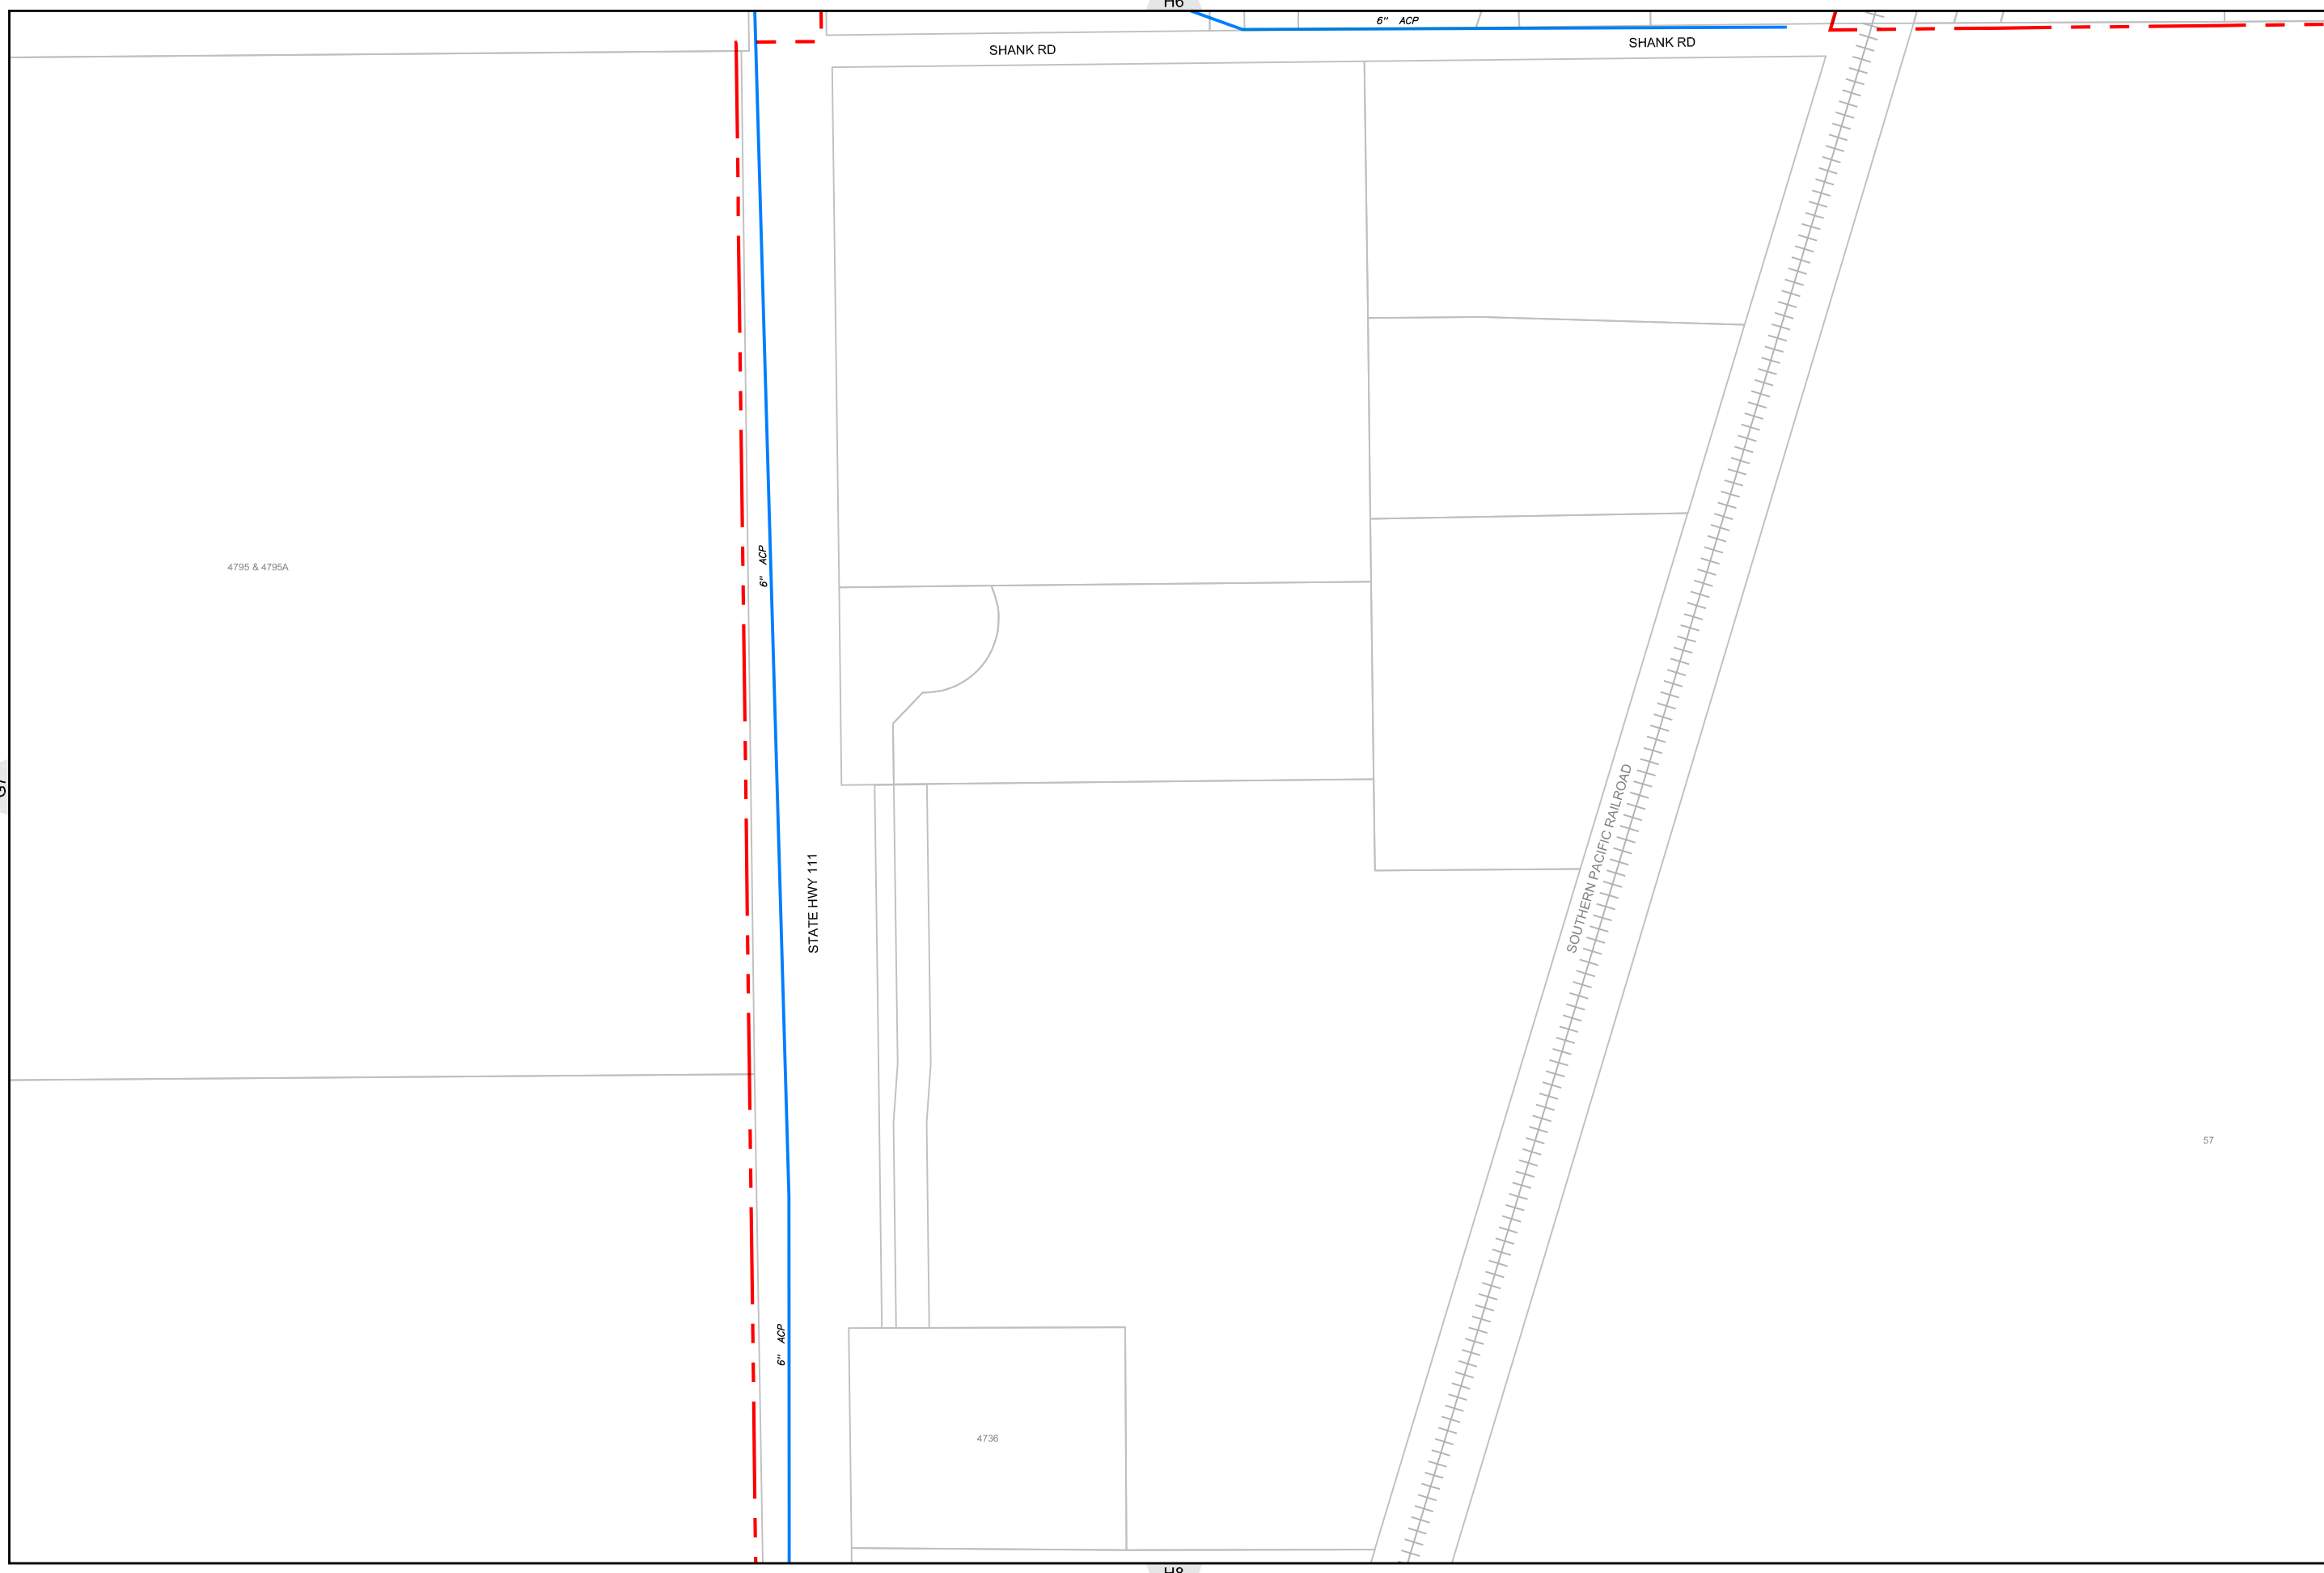

G7

I7

57

H8




Water Atlas Book


REVISIONS	
DATE	REMARKS

LEGEND

- CITY BOUNDARY
- SERVICE AREA
- EASEMENT
- MAINLINE
- PRIVATE
- PIPE CASING (SIZE AS SHOWN)
- ABANDONED
- LATERAL
- RESERVOIR OR TANK
- PUMP
- SYSTEM VALVE
- REDUCER
- WATER METER
- AIR VAC
- BLOWOFF
- FIRE HYDRANT

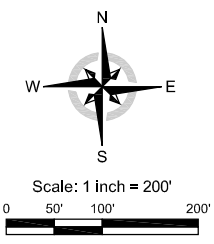

Projection:
NAD83 State Plane CA Zone 6

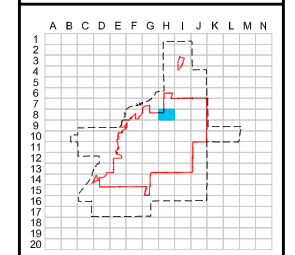

Water Grid Index

H8

Print Date: October 2012




H7

H9

G8


G8

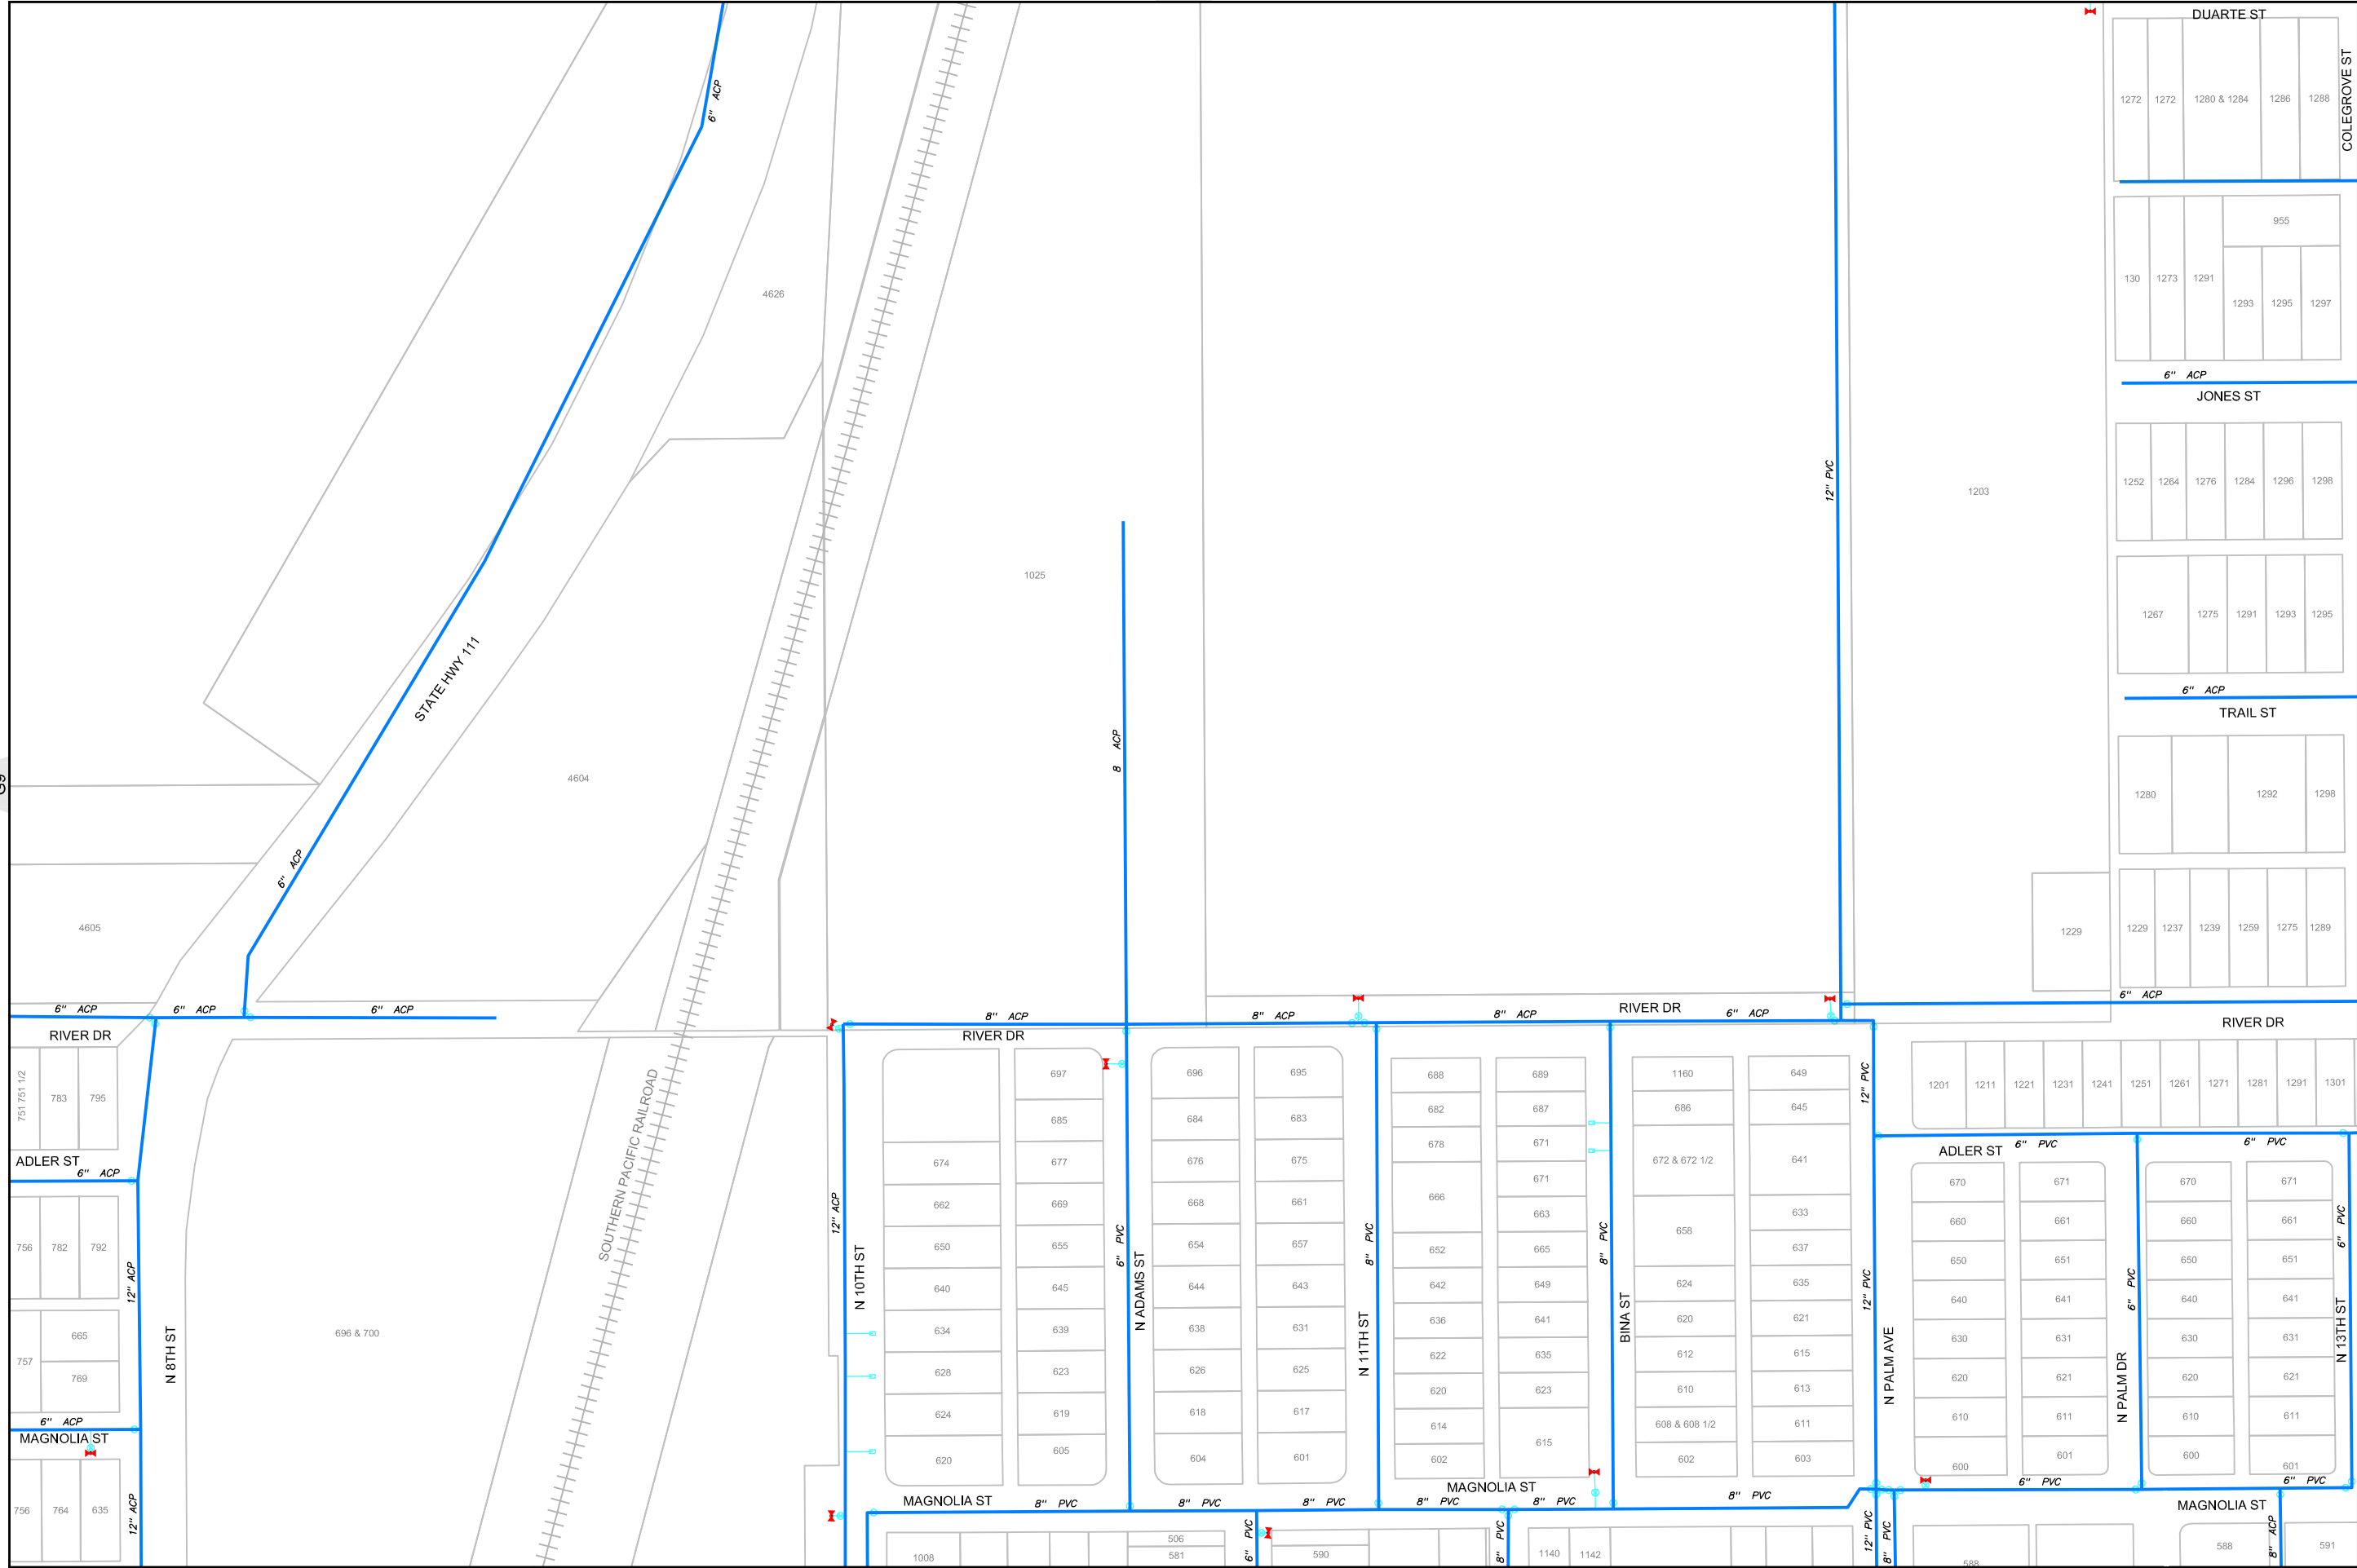


Water Atlas Book

REVISIONS	
DATE	REMARKS

- LEGEND**
- CITY BOUNDARY
 - SERVICE AREA
 - EASEMENT
 - MAINLINE
 - PRIVATE
 - PIPE CASING (SIZE AS SHOWN)
 - ABANDONED
 - LATERAL
 - RESERVOIR OR TANK
 - PUMP
 - SYSTEM VALVE
 - REDUCER
 - WATER METER
 - ▲ AIR VAC
 - BLOWOFF
 - ✕ FIRE HYDRANT

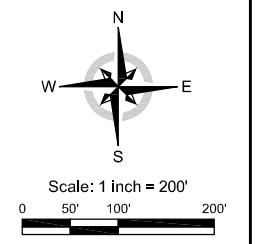


Projection: NAD83 State Plane CA Zone 6

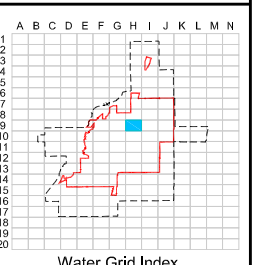


REVISIONS	
DATE	REMARKS

LEGEND

- CITY BOUNDARY
- SERVICE AREA
- EASEMENT
- MAINLINE
- PRIVATE
- PIPE CASING (SIZE AS SHOWN)
- ABANDONED
- LATERAL
- RESERVOIR OR TANK
- PUMP
- SYSTEM VALVE
- REDUCER
- WATER METER
- AIR VAC
- BLOWOFF
- FIRE HYDRANT

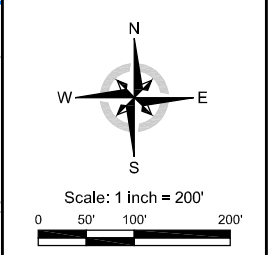

Projection:
NAD83 State Plane CA Zone 6

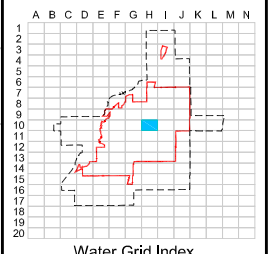


H9

H11

G10


G11

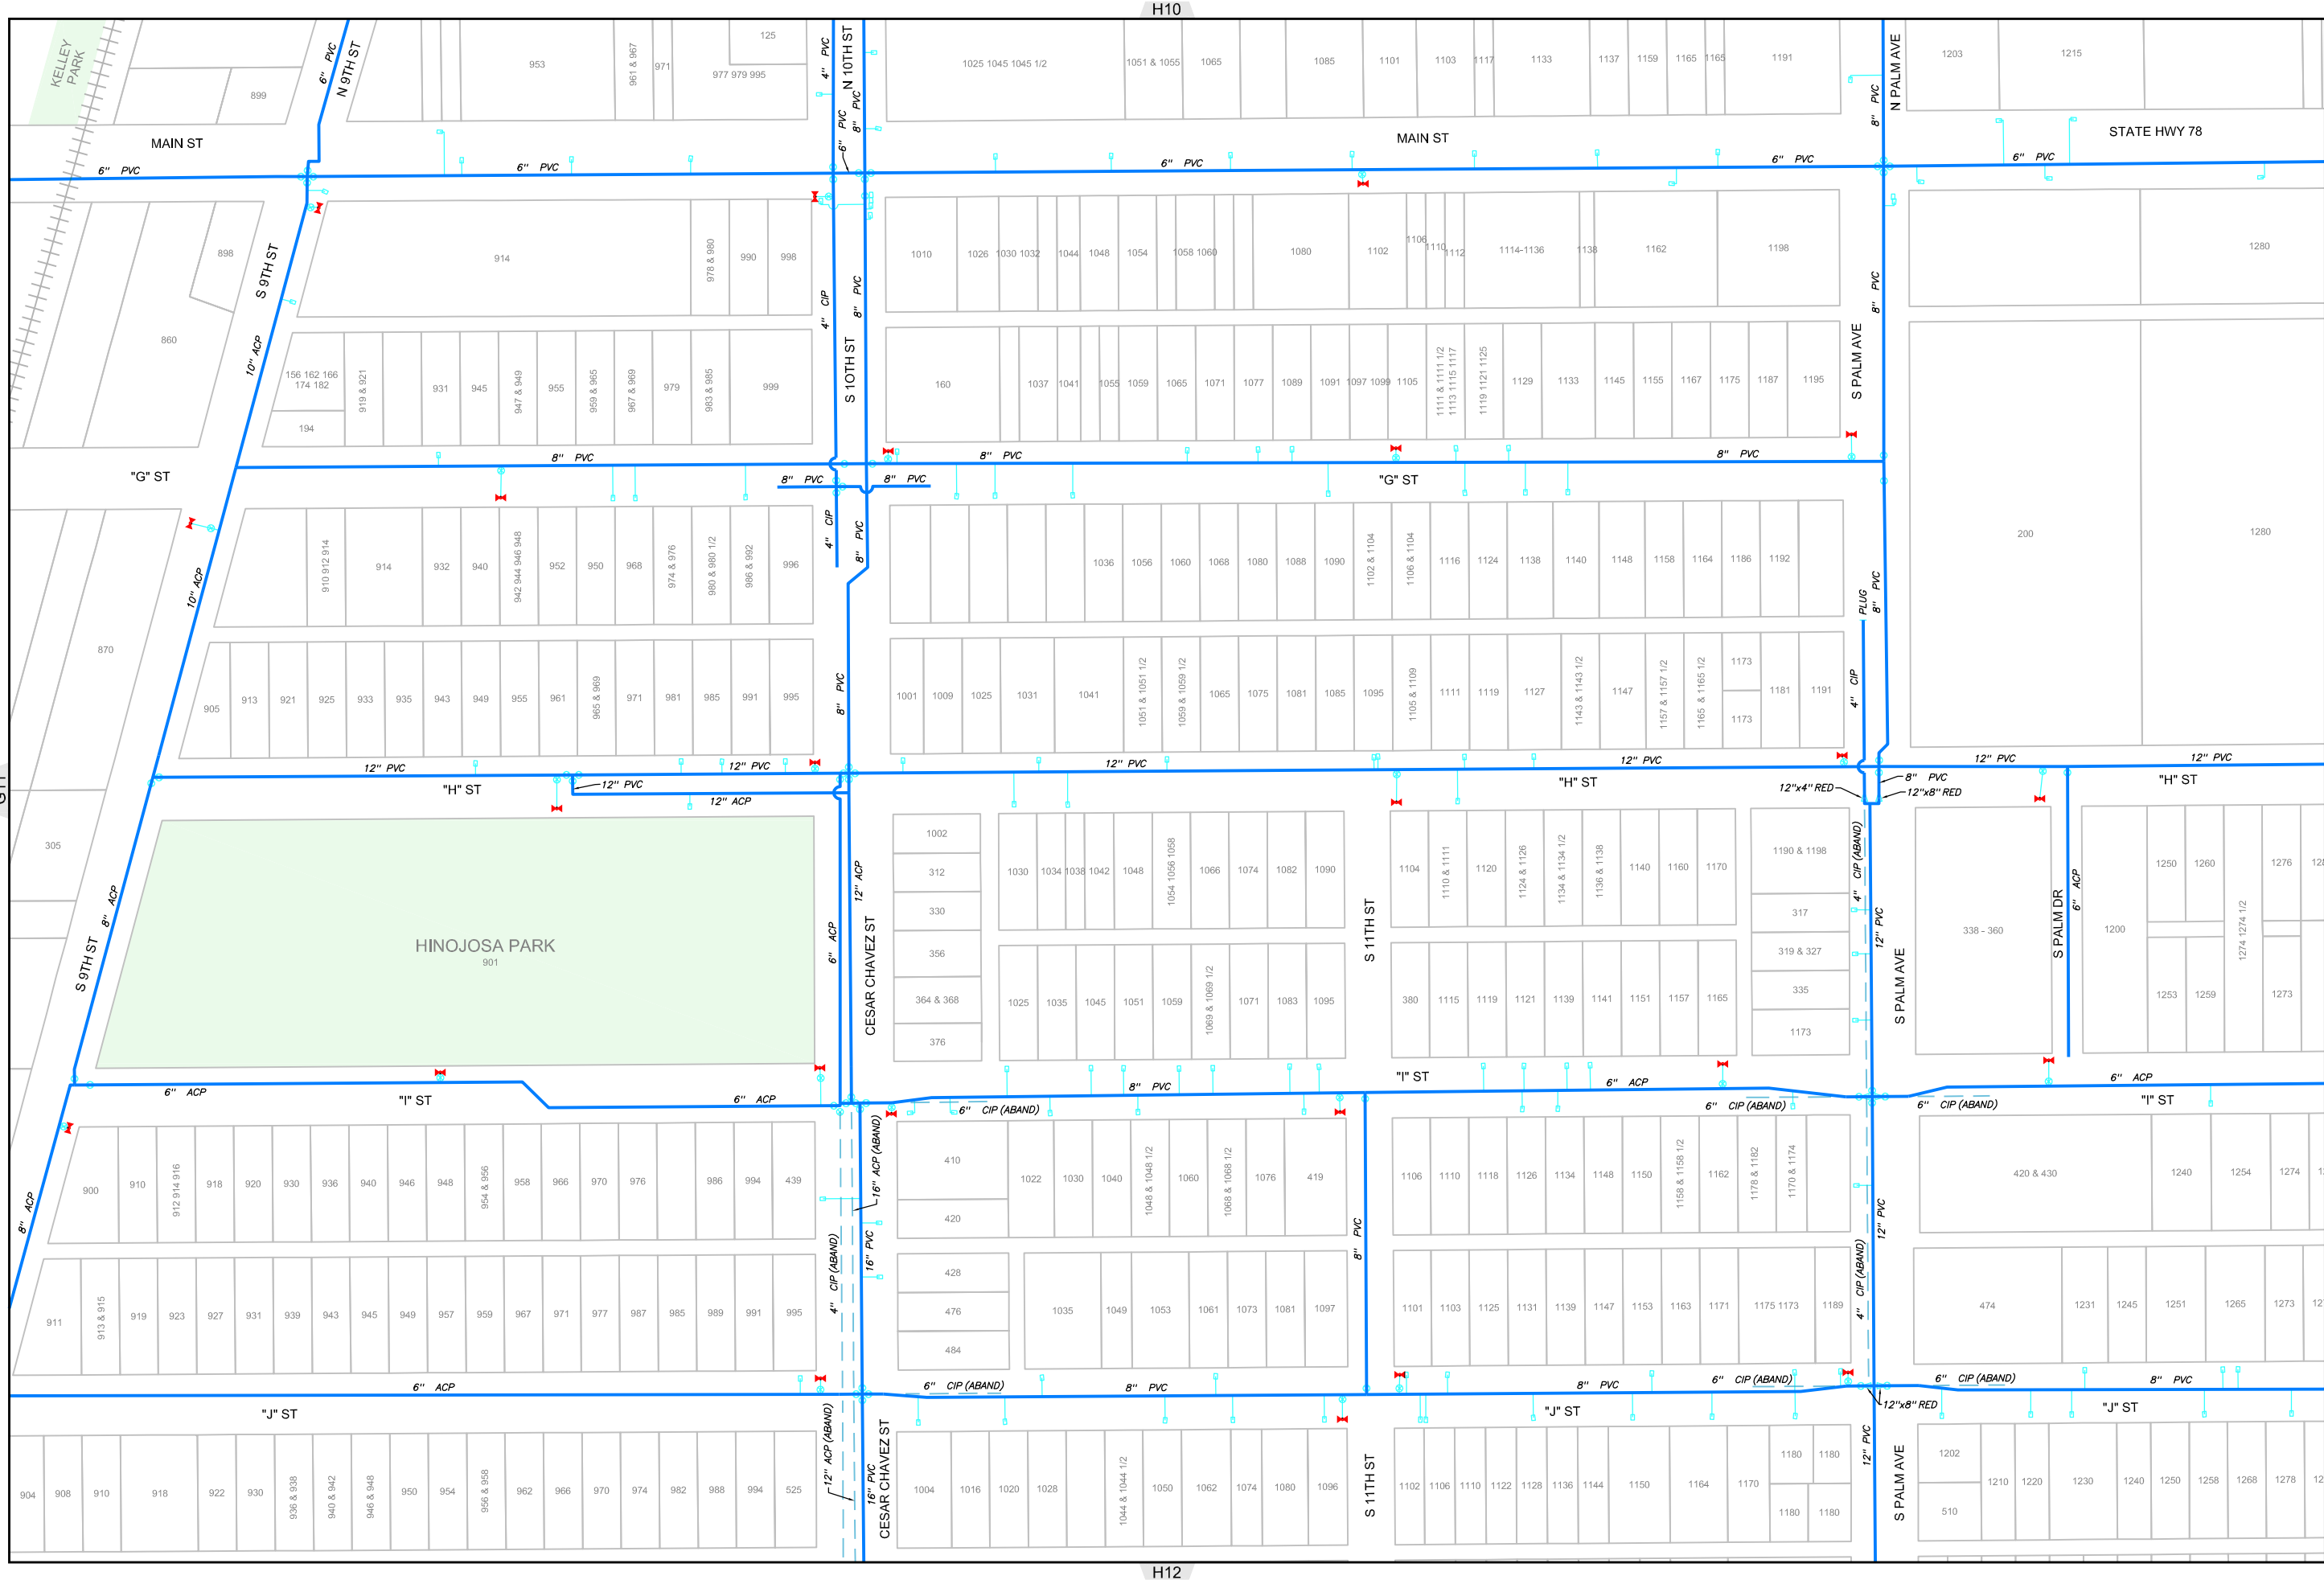


Water Atlas Book


REVISIONS	
DATE	REMARKS

- LEGEND**
- CITY BOUNDARY
 - SERVICE AREA
 - EASEMENT
 - MAINLINE
 - PRIVATE
 - PIPE CASING (SIZE AS SHOWN)
 - ABANDONED
 - LATERAL
 - RESERVOIR OR TANK
 - PUMP
 - SYSTEM VALVE
 - REDUCER
 - WATER METER
 - ▲ AIR VAC
 - BLOWOFF
 - ✕ FIRE HYDRANT

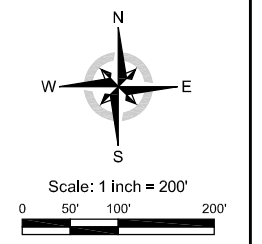

Projection: NAD83 State Plane CA Zone 6

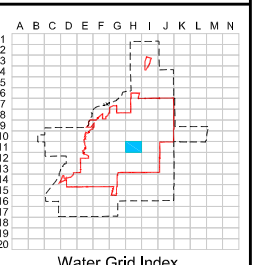


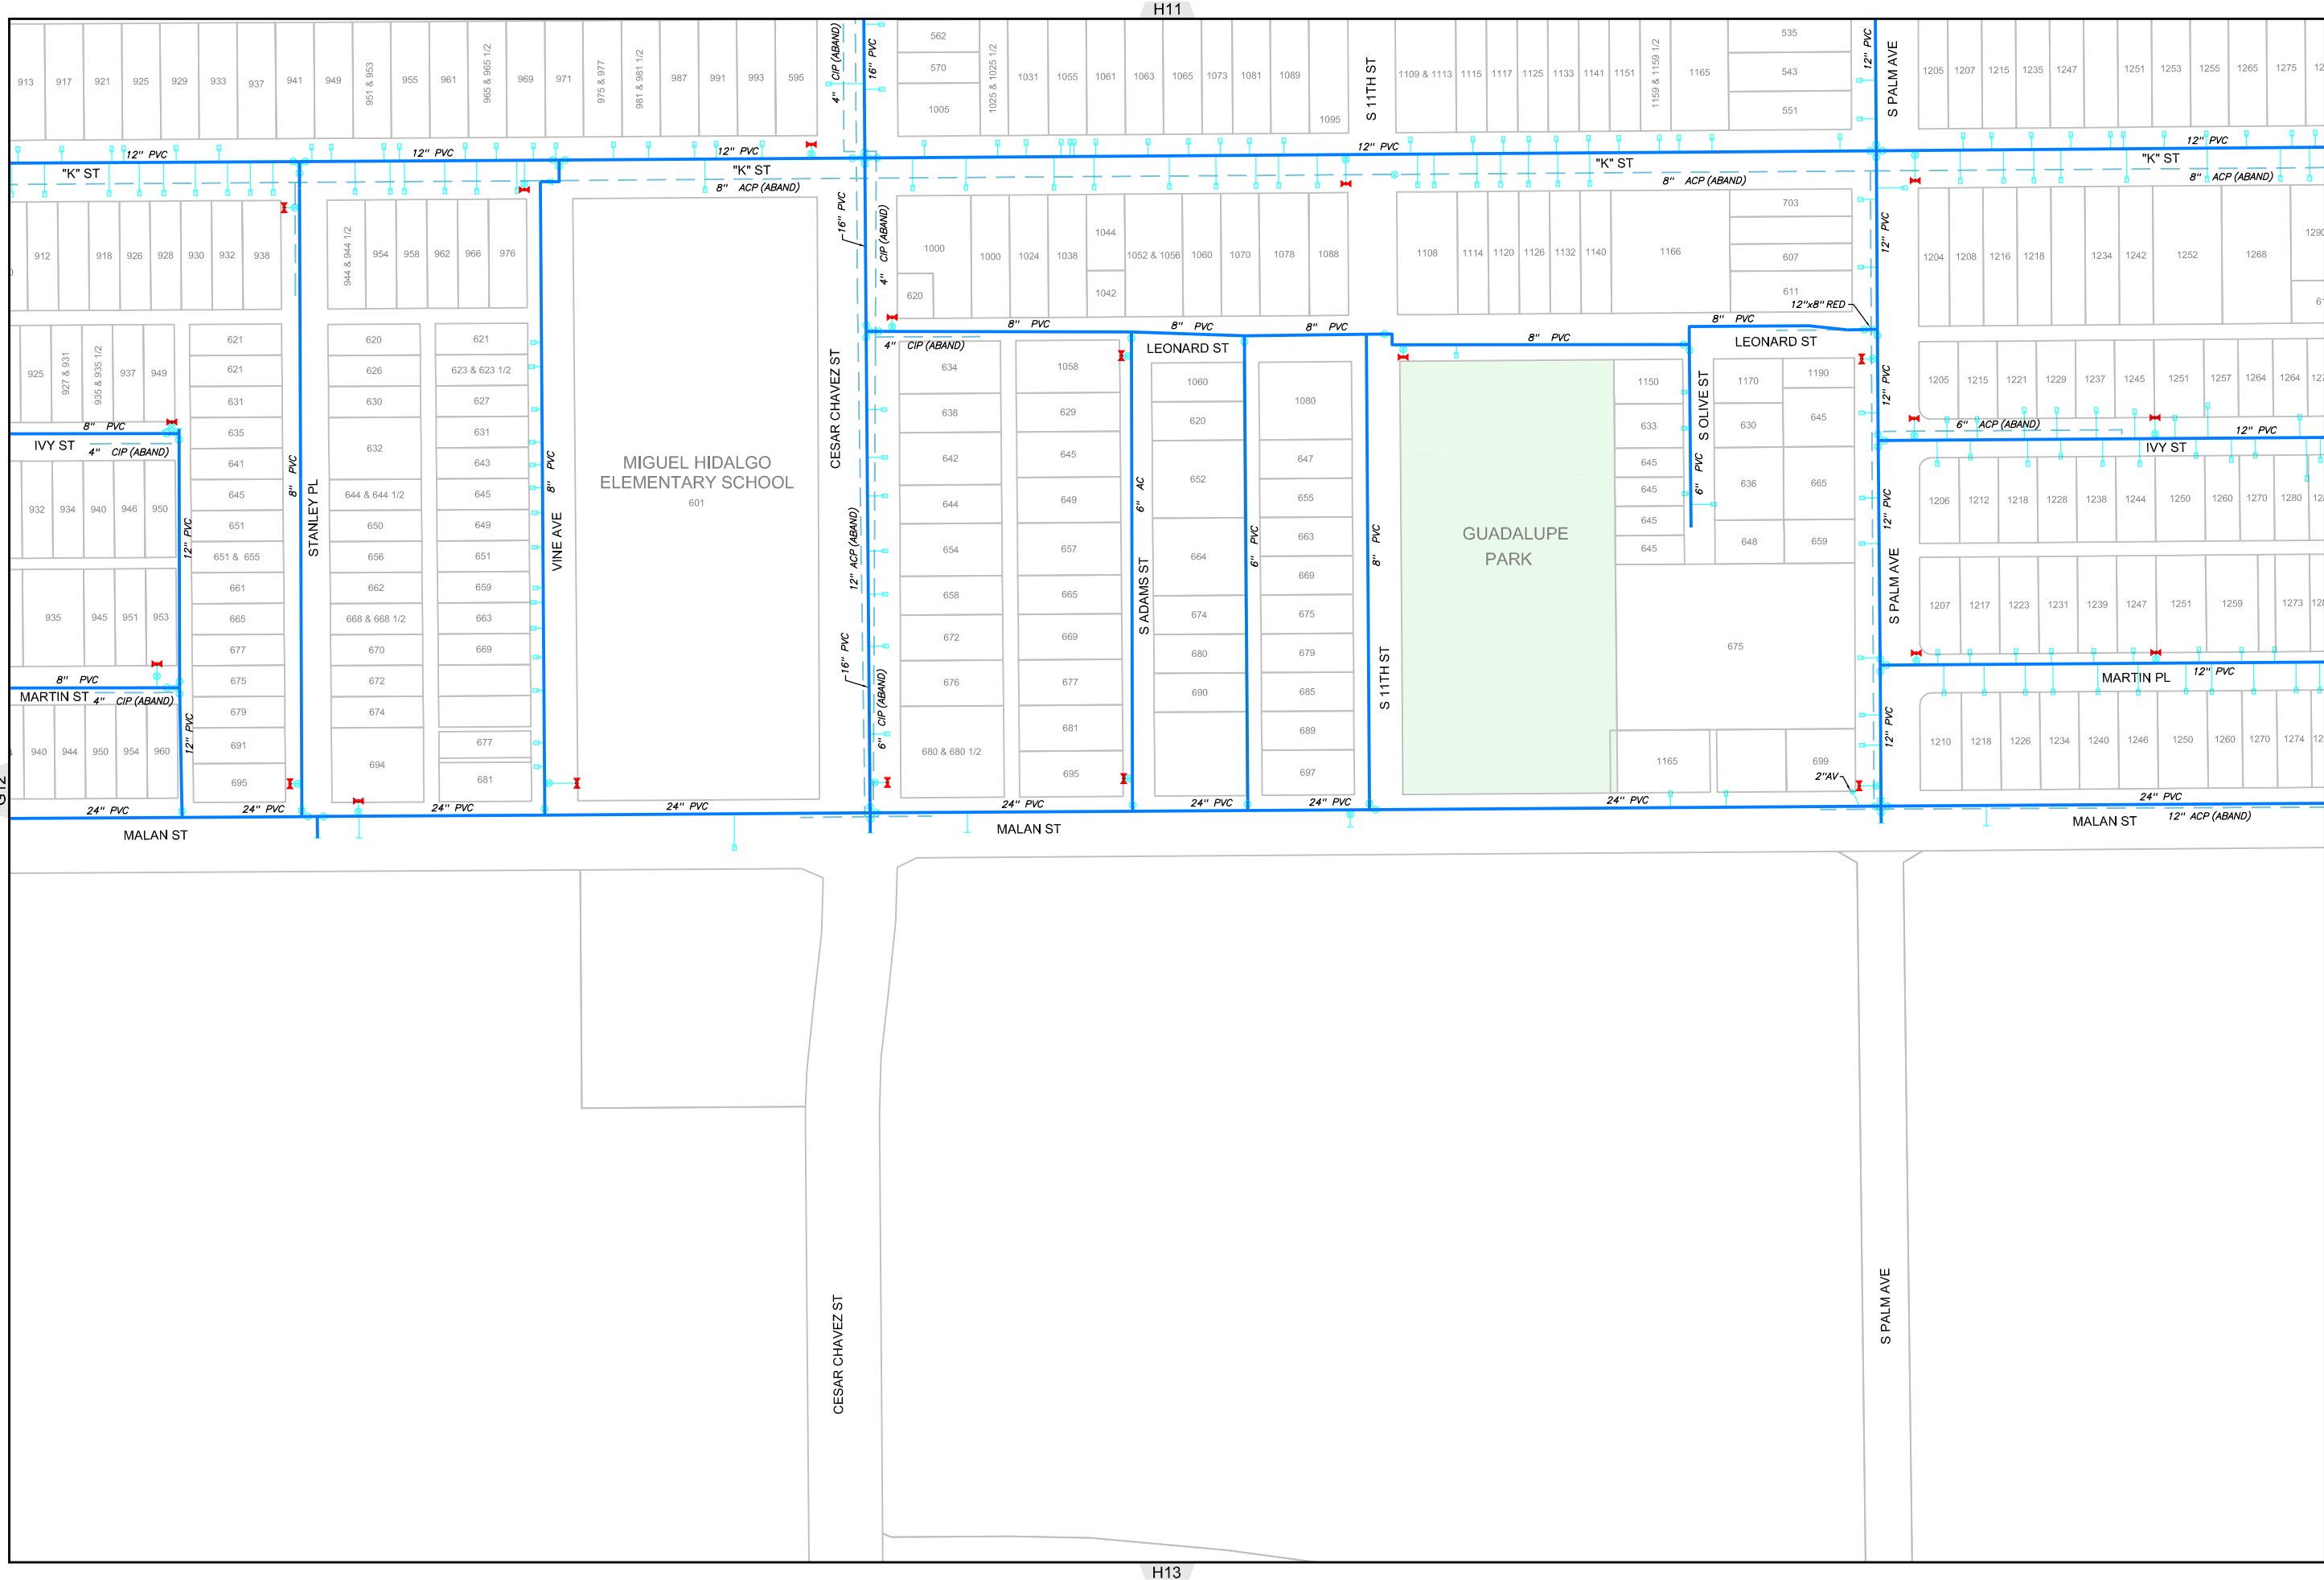


Water Atlas Book

REVISIONS	
DATE	REMARKS

- LEGEND**
- CITY BOUNDARY
 - SERVICE AREA
 - EASEMENT
 - MAINLINE
 - PRIVATE
 - PIPE CASING (SIZE AS SHOWN)
 - ABANDONED
 - LATERAL
 - RESERVOIR OR TANK
 - PUMP
 - SYSTEM VALVE
 - REDUCER
 - WATER METER
 - ▲ AIR VAC
 - BLOWOFF
 - ✕ FIRE HYDRANT

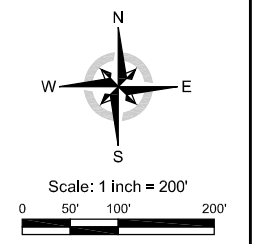

Projection: NAD83 State Plane CA Zone 6

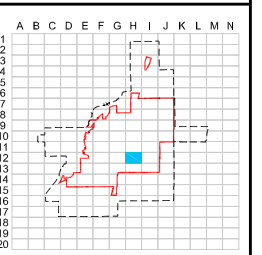

H12

Print Date: October 2012

G12

H12

H11

H13

H12




Water Atlas Book

REVISIONS	
DATE	REMARKS


LEGEND

- CITY BOUNDARY
- SERVICE AREA
- EASEMENT
- MAINLINE
- PRIVATE
- PIPE CASING (SIZE AS SHOWN)
- ABANDONED
- LATERAL
- RESERVOIR OR TANK
- PUMP
- SYSTEM VALVE
- REDUCER
- WATER METER
- AIR VAC
- BLOWOFF
- FIRE HYDRANT

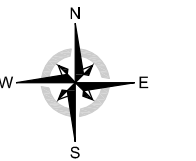

Scale: 1 inch = 200'
0 50' 100' 200'

Projection:
NAD83 State Plane CA Zone 6

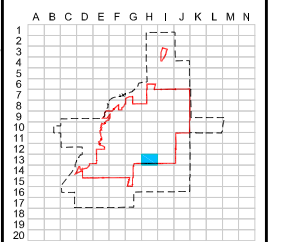

Water Grid Index

H13

Print Date: October 2012

AVENIDA DE LA PALOMA

LORD DR

PALM AVE

NA PRICOLA AVE

NA PRICOLA AVE

CESAR CHAVEZ ST

PANNO ST

PANNO ST

H14

G13

G13

SHANK RD

STATE HWY 111





Water Atlas Book


REVISIONS	
DATE	REMARKS

LEGEND

- CITY BOUNDARY
- SERVICE AREA
- EASEMENT
- MAINLINE
- PRIVATE
- PIPE CASING (SIZE AS SHOWN)
- ABANDONED
- LATERAL
- RESERVOIR OR TANK
- PUMP
- SYSTEM VALVE
- REDUCER
- WATER METER
- AIR VAC
- BLOWOFF
- FIRE HYDRANT

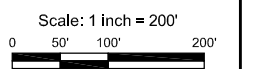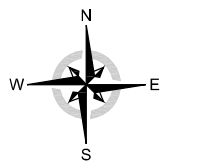

Projection: NAD83 State Plane CA Zone 6

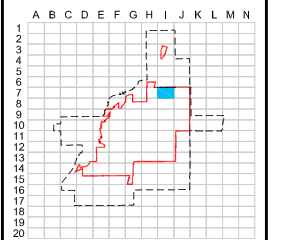

Water Grid Index

H7

J7




Water Atlas Book

REVISIONS	
DATE	REMARKS


LEGEND

- CITY BOUNDARY
- SERVICE AREA
- EASEMENT
- MAINLINE
- PRIVATE
- PIPE CASING (SIZE AS SHOWN)
- ABANDONED
- LATERAL
- RESERVOIR OR TANK
- PUMP
- SYSTEM VALVE
- REDUCER
- WATER METER
- AIR VAC
- BLOWOFF
- FIRE HYDRANT

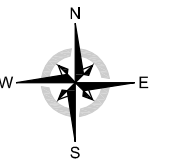

Scale: 1 inch = 200'
0 50' 100' 200'


Projection: NAD83 State Plane CA Zone 6

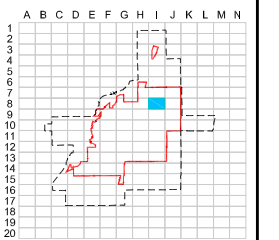

Water Grid Index

18

Print Date: October 2012

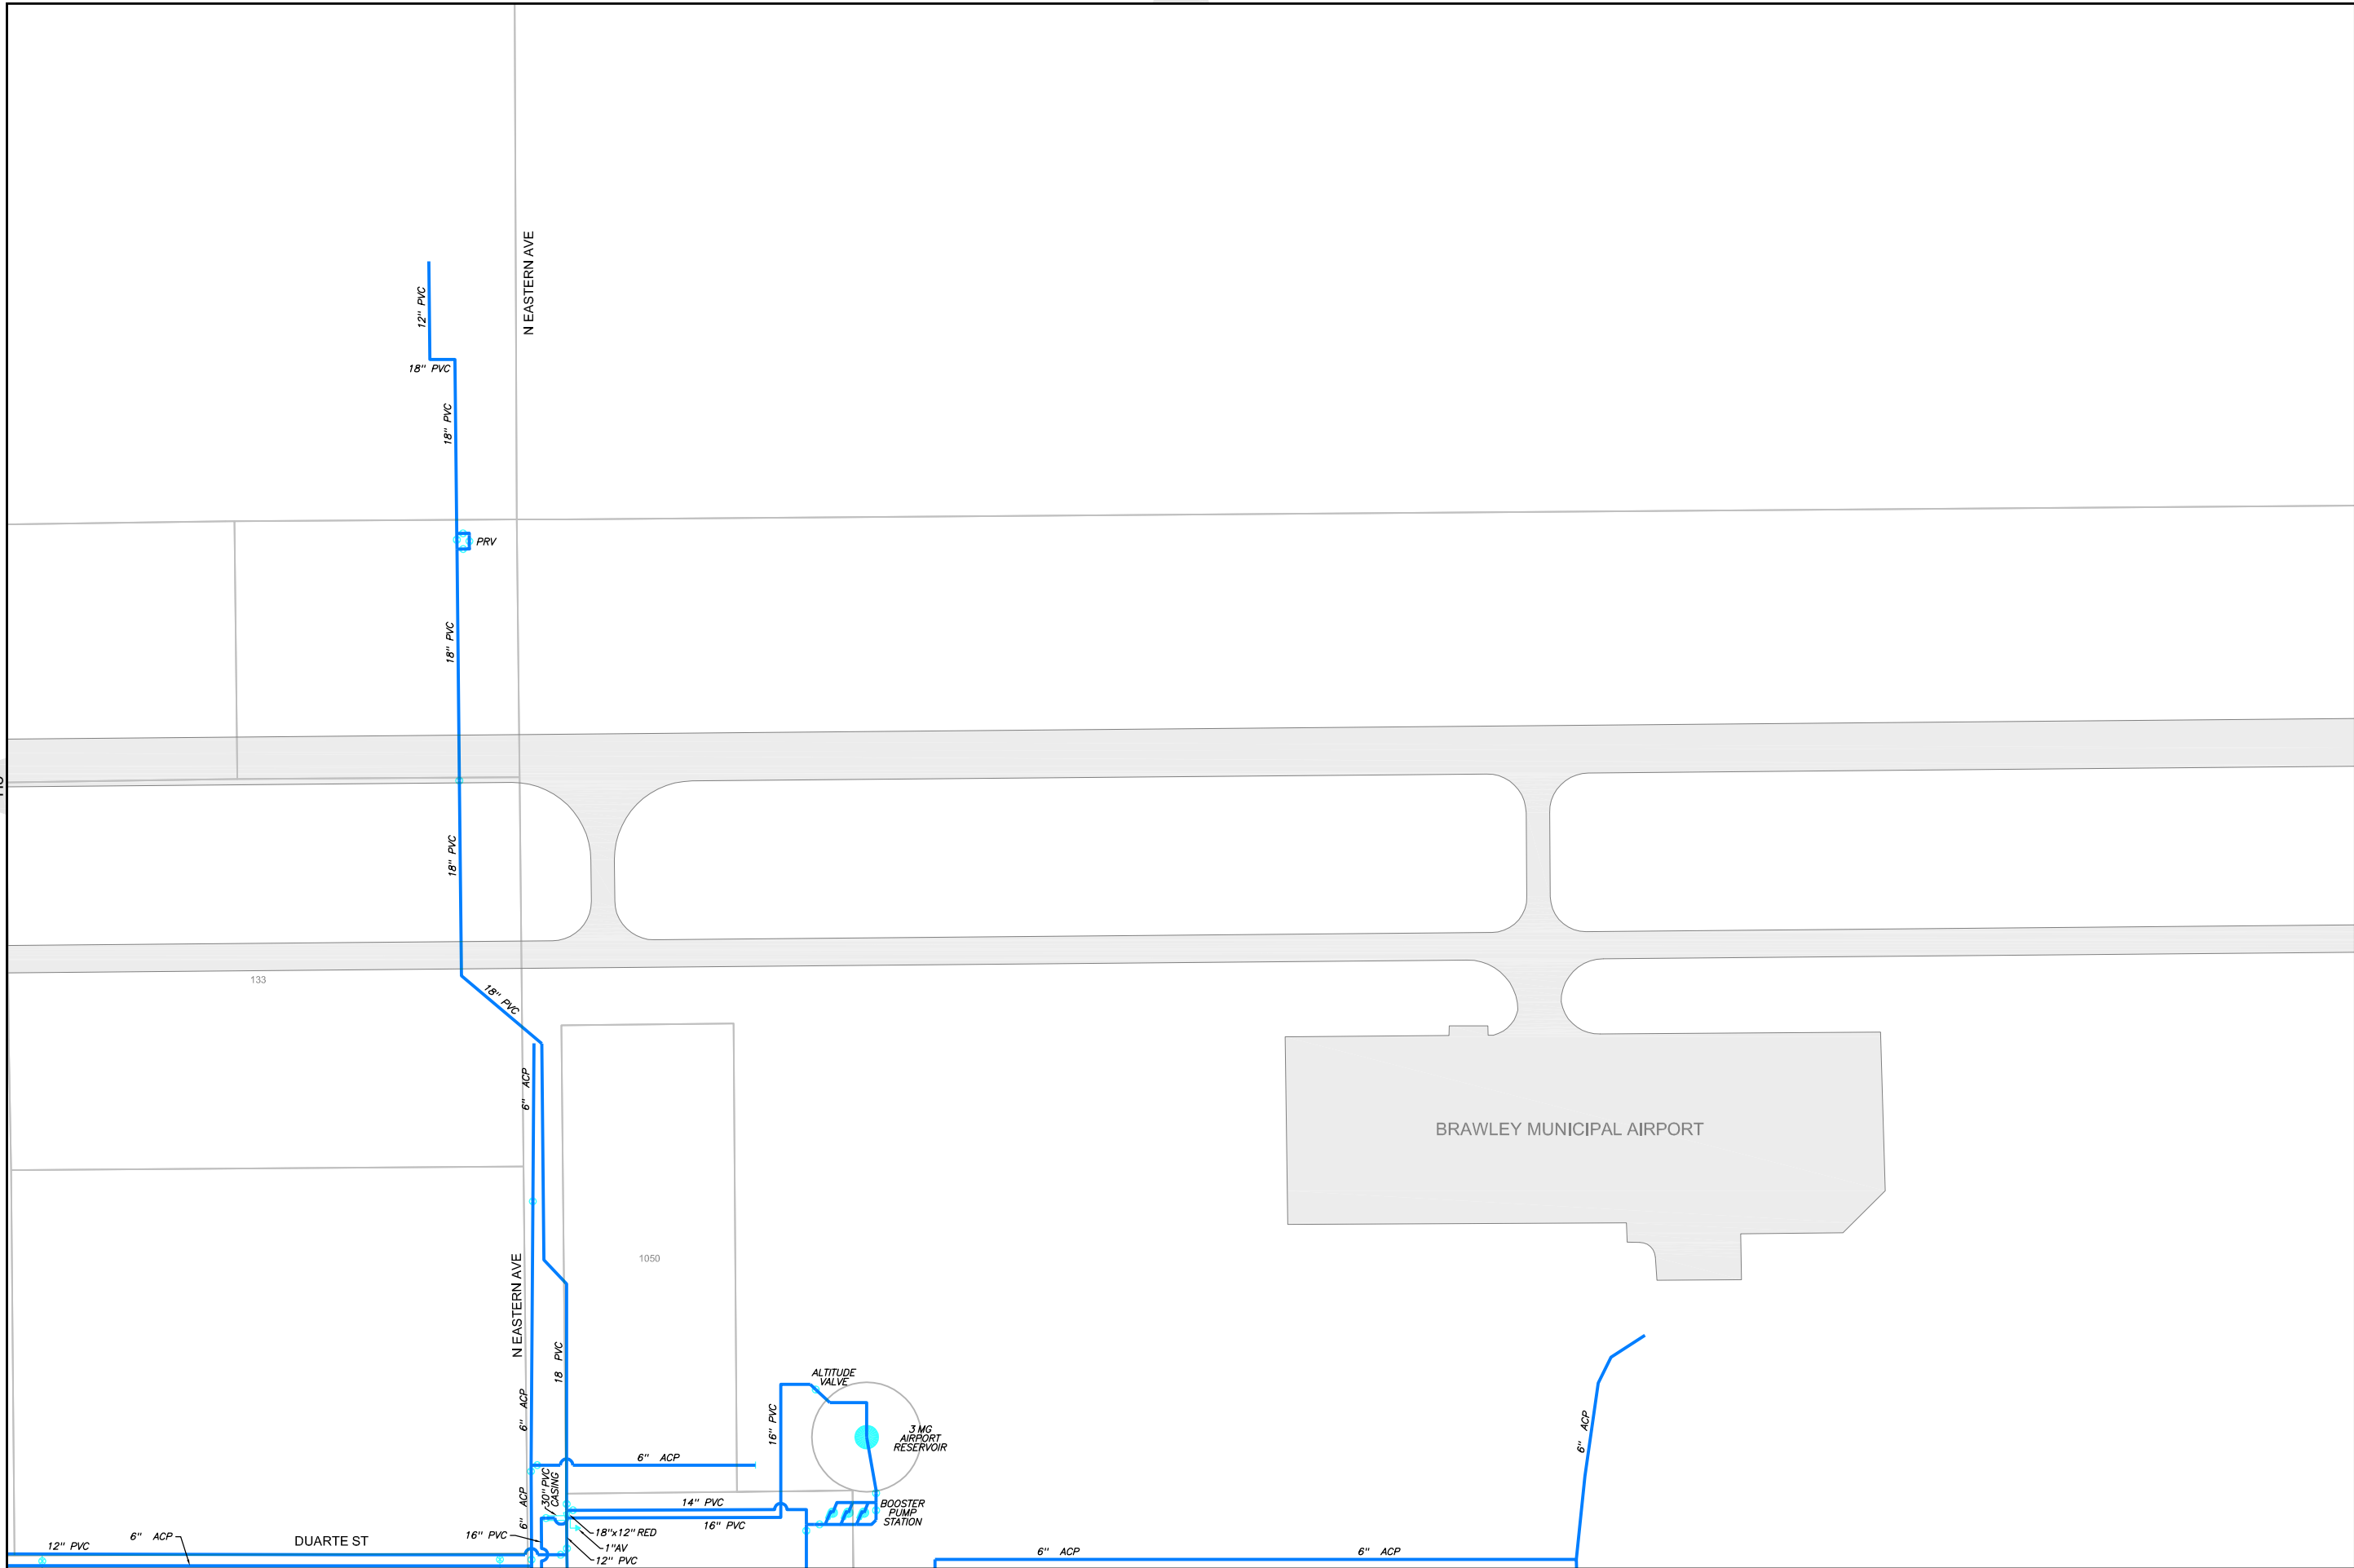



Water Atlas Book


REVISIONS	
DATE	REMARKS

LEGEND

- CITY BOUNDARY
- SERVICE AREA
- EASEMENT
- MAINLINE
- PRIVATE
- PIPE CASING (SIZE AS SHOWN)
- ABANDONED
- LATERAL
- RESERVOIR OR TANK
- PUMP
- SYSTEM VALVE
- REDUCER
- WATER METER
- AIR VAC
- BLOWOFF
- FIRE HYDRANT

Scale: 1 inch = 200'

Projection: NAD83 State Plane CA Zone 6

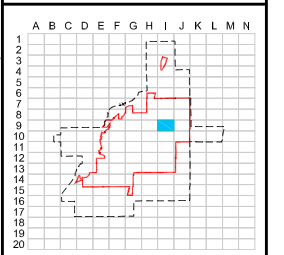





Water Atlas Book

REVISIONS	
DATE	REMARKS

- LEGEND**
- CITY BOUNDARY
 - SERVICE AREA
 - EASEMENT
 - MAINLINE
 - PRIVATE
 - PIPE CASING (SIZE AS SHOWN)
 - ABANDONED
 - LATERAL
 - RESERVOIR OR TANK
 - PUMP
 - SYSTEM VALVE
 - REDUCER
 - WATER METER
 - AIR VAC
 - BLOWOFF
 - FIRE HYDRANT

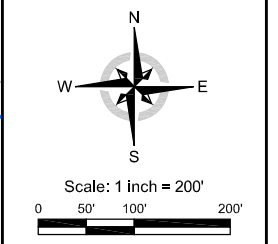

Projection: NAD83 State Plane CA Zone 6

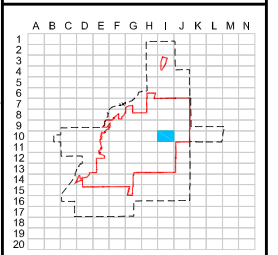





Water Atlas Book


REVISIONS	
DATE	REMARKS

- LEGEND**
- CITY BOUNDARY
 - SERVICE AREA
 - EASEMENT
 - MAINLINE
 - PRIVATE
 - PIPE CASING (SIZE AS SHOWN)
 - ABANDONED
 - LATERAL
 - RESERVOIR OR TANK
 - PUMP
 - SYSTEM VALVE
 - ◻ REDUCER
 - ◻ WATER METER
 - ▲ AIR VAC
 - BLOWOFF
 - X FIRE HYDRANT

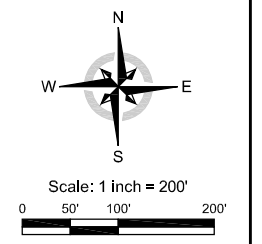

Projection: NAD83 State Plane CA Zone 6

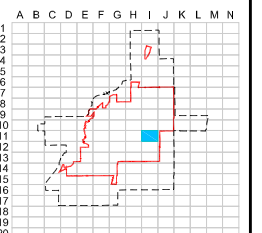


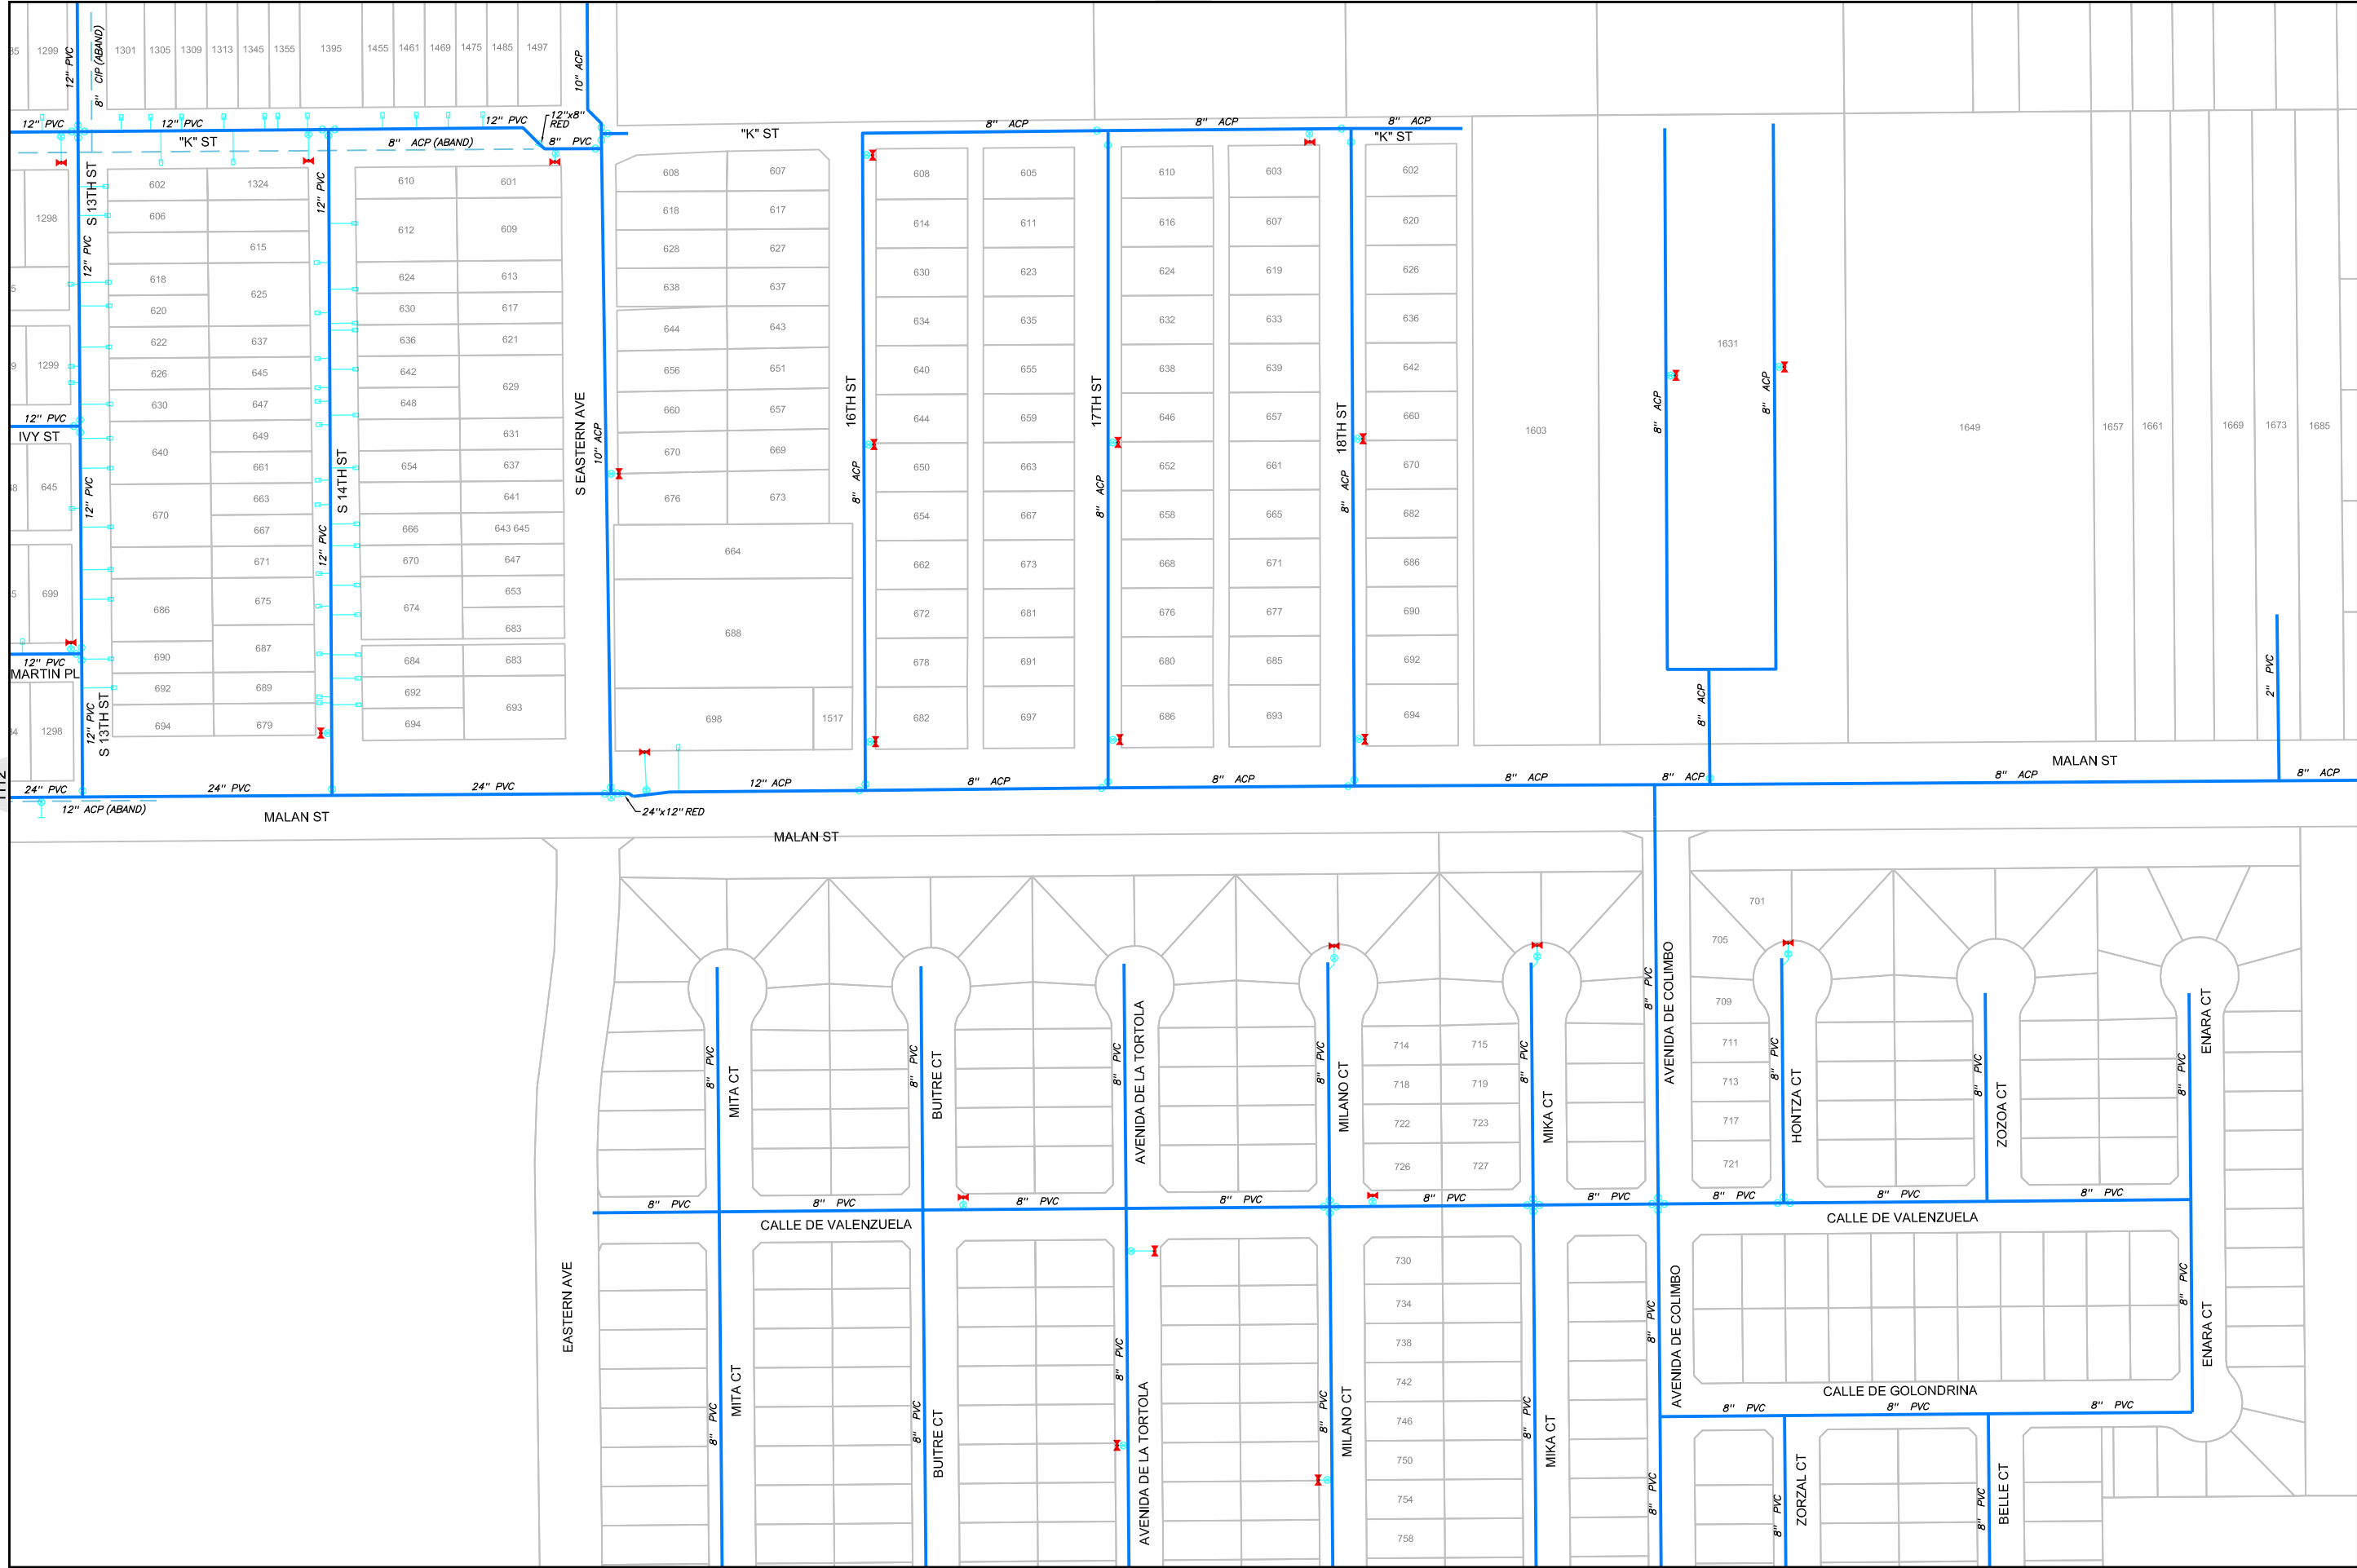


Water Atlas Book

REVISIONS	
DATE	REMARKS

- LEGEND**
- CITY BOUNDARY
 - SERVICE AREA
 - EASEMENT
 - MAINLINE
 - PRIVATE
 - PIPE CASING (SIZE AS SHOWN)
 - ABANDONED
 - LATERAL
 - RESERVOIR OR TANK
 - PUMP
 - SYSTEM VALVE
 - REDUCER
 - WATER METER
 - ▲ AIR VAC
 - BLOWOFF
 - ✕ FIRE HYDRANT

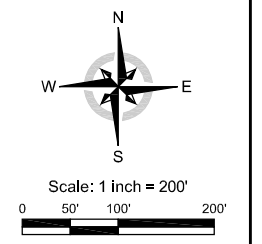

Projection: NAD83 State Plane CA Zone 6

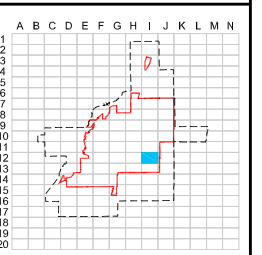




Water Atlas Book


REVISIONS	
DATE	REMARKS

LEGEND


- CITY BOUNDARY
- SERVICE AREA
- EASEMENT
- MAINLINE
- PRIVATE
- PIPE CASING (SIZE AS SHOWN)
- ABANDONED
- LATERAL
- RESERVOIR OR TANK
- PUMP
- SYSTEM VALVE
- REDUCER
- WATER METER
- AIR VAC
- BLOWOFF
- FIRE HYDRANT

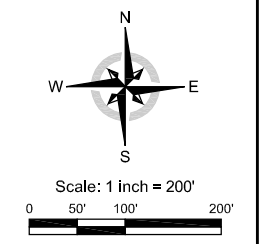

Projection: NAD83 State Plane CA Zone 6

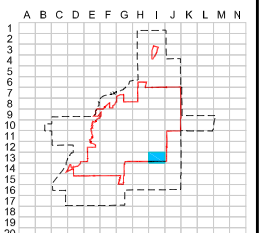

Water Grid Index
I13

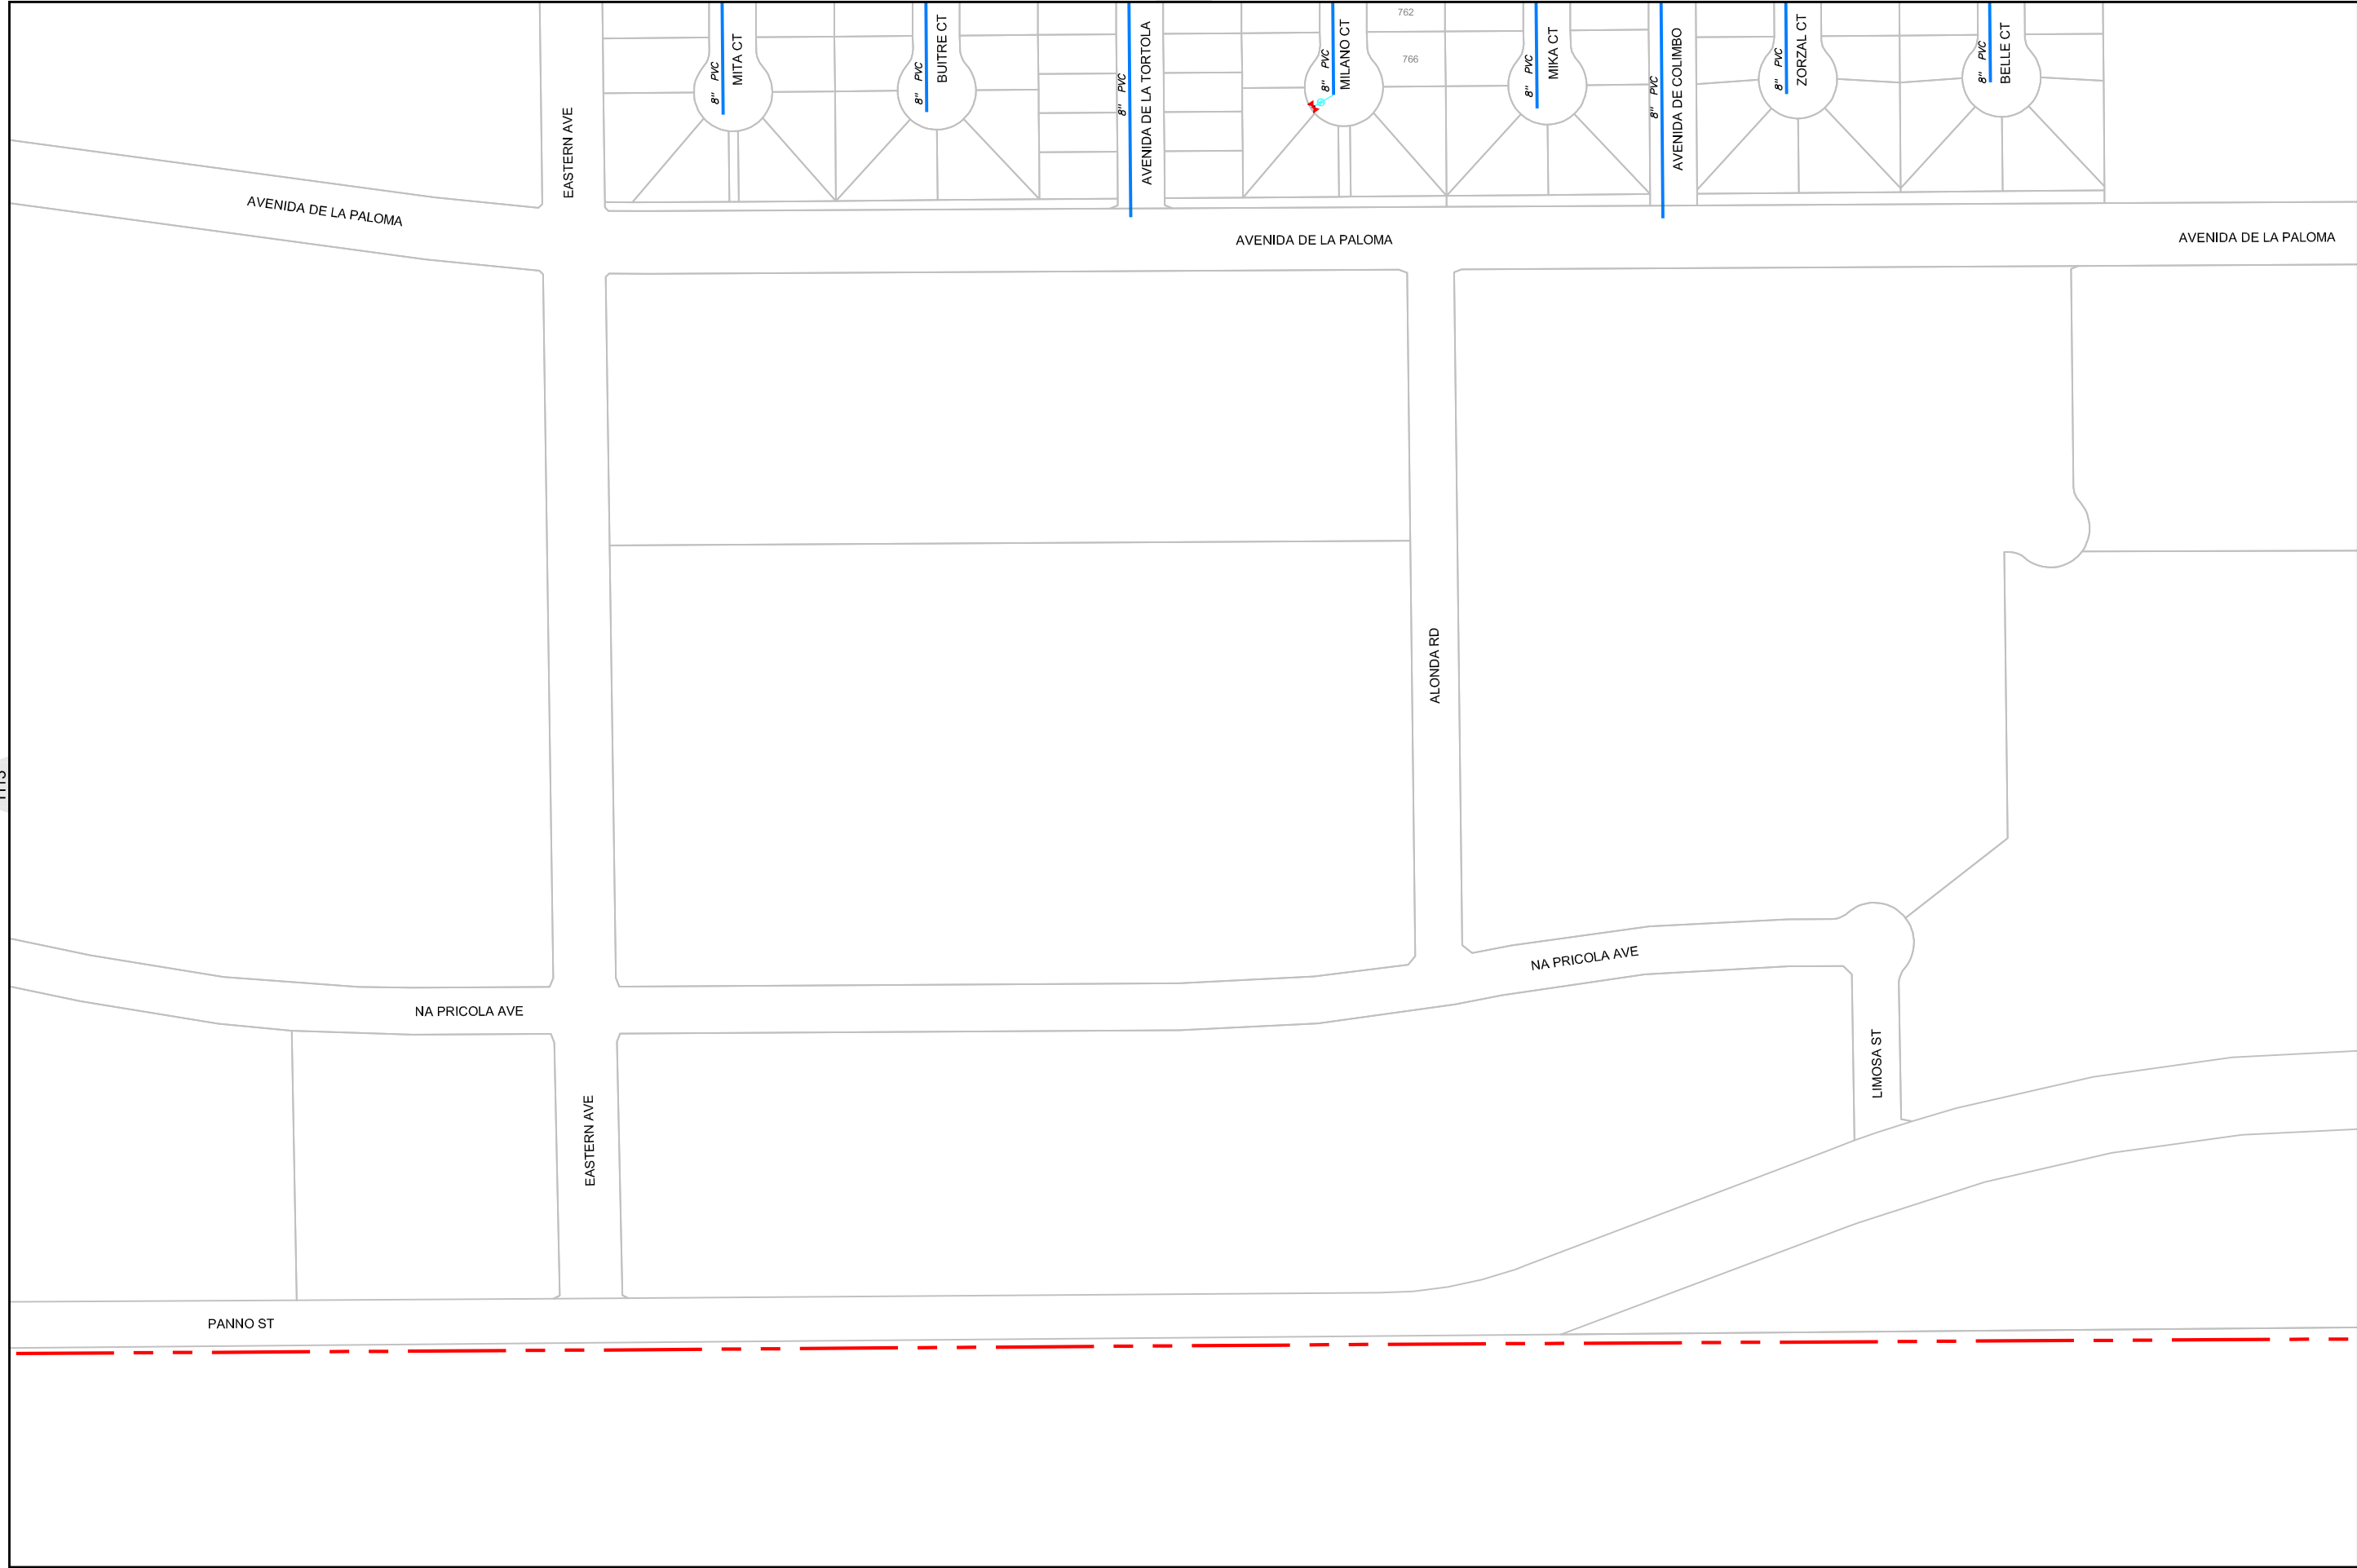




Water Atlas Book


REVISIONS	
DATE	REMARKS

LEGEND

- CITY BOUNDARY
- SERVICE AREA
- EASEMENT
- MAINLINE
- PRIVATE
- PIPE CASING (SIZE AS SHOWN)
- ABANDONED
- LATERAL
- RESERVOIR OR TANK
- PUMP
- SYSTEM VALVE
- REDUCER
- WATER METER
- AIR VAC
- BLOWOFF
- FIRE HYDRANT

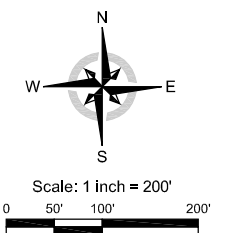

Projection: NAD83 State Plane CA Zone 6

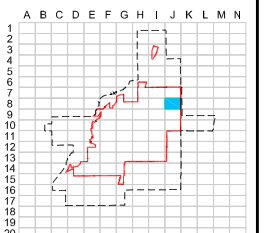

Water Grid Index


J8

BEST RD

STATE HWY 111

STATE HWY 111

18" PVC

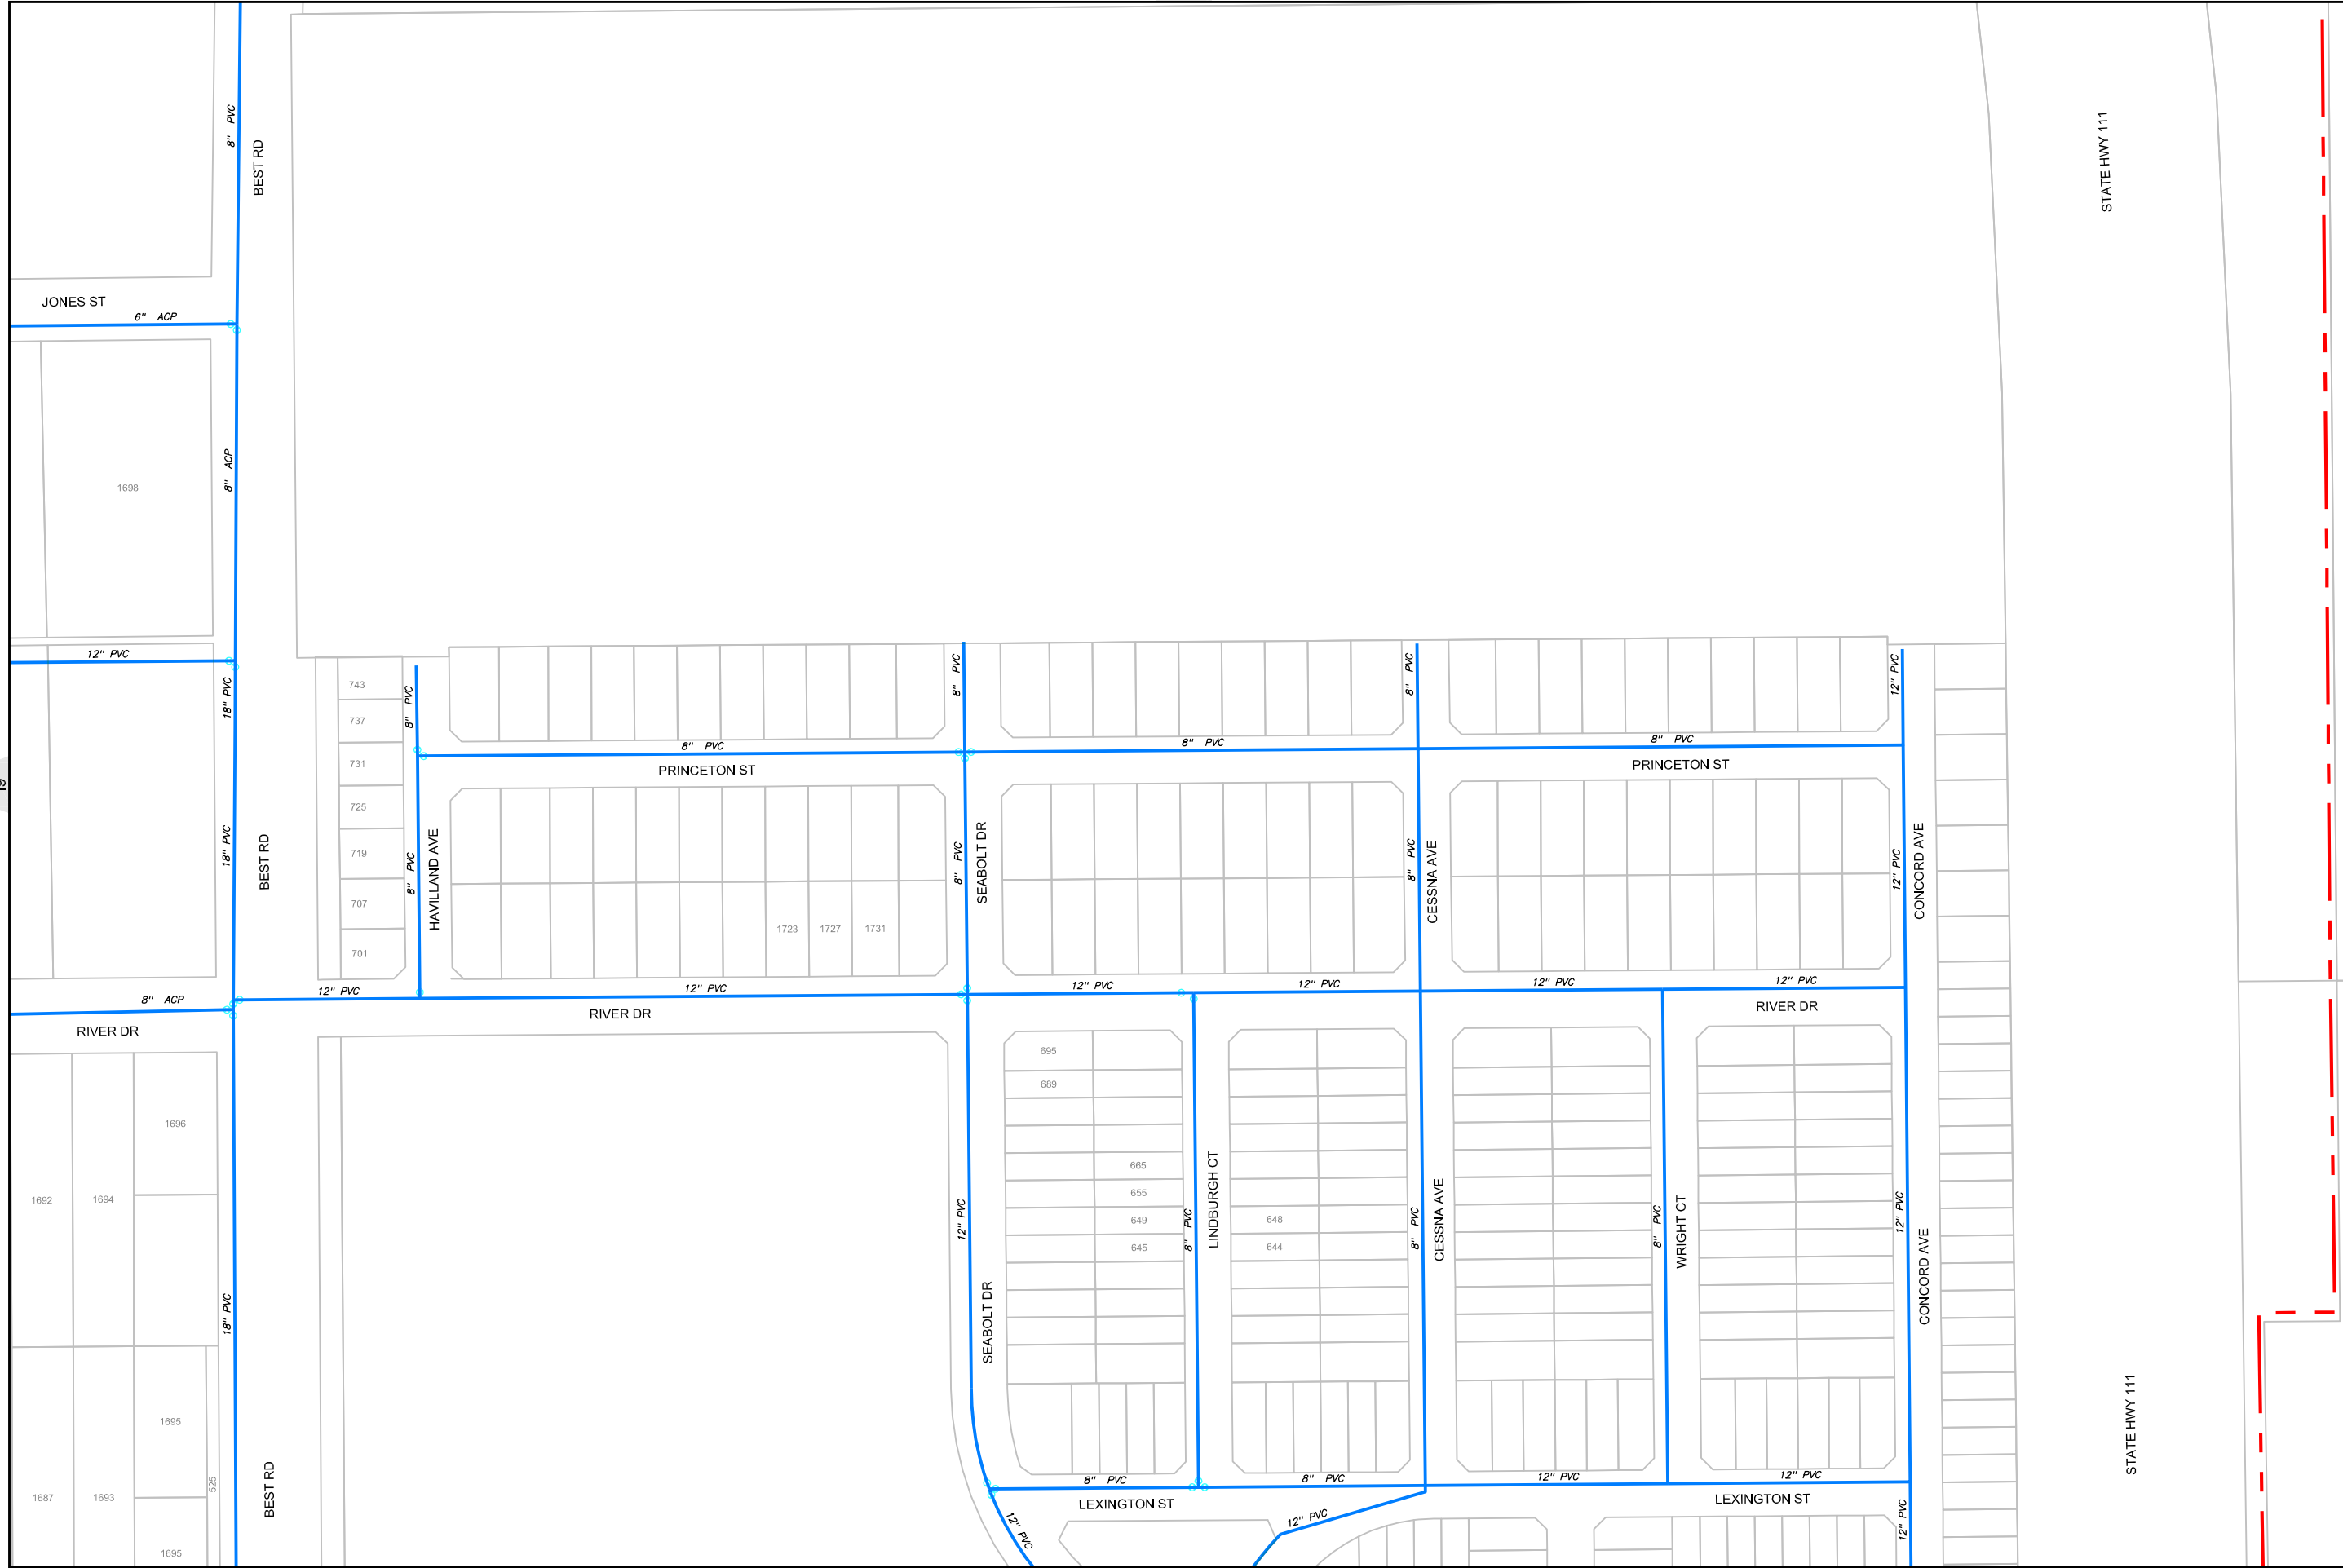


Water Atlas Book


REVISIONS	
DATE	REMARKS


LEGEND

- CITY BOUNDARY
- SERVICE AREA
- EASEMENT
- MAINLINE
- PRIVATE
- PIPE CASING (SIZE AS SHOWN)
- ABANDONED
- LATERAL
- RESERVOIR OR TANK
- PUMP
- SYSTEM VALVE
- REDUCER
- WATER METER
- AIR VAC
- BLOWOFF
- FIRE HYDRANT

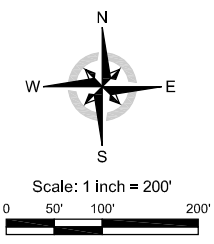

Projection: NAD83 State Plane CA Zone 6

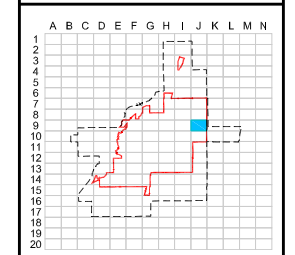

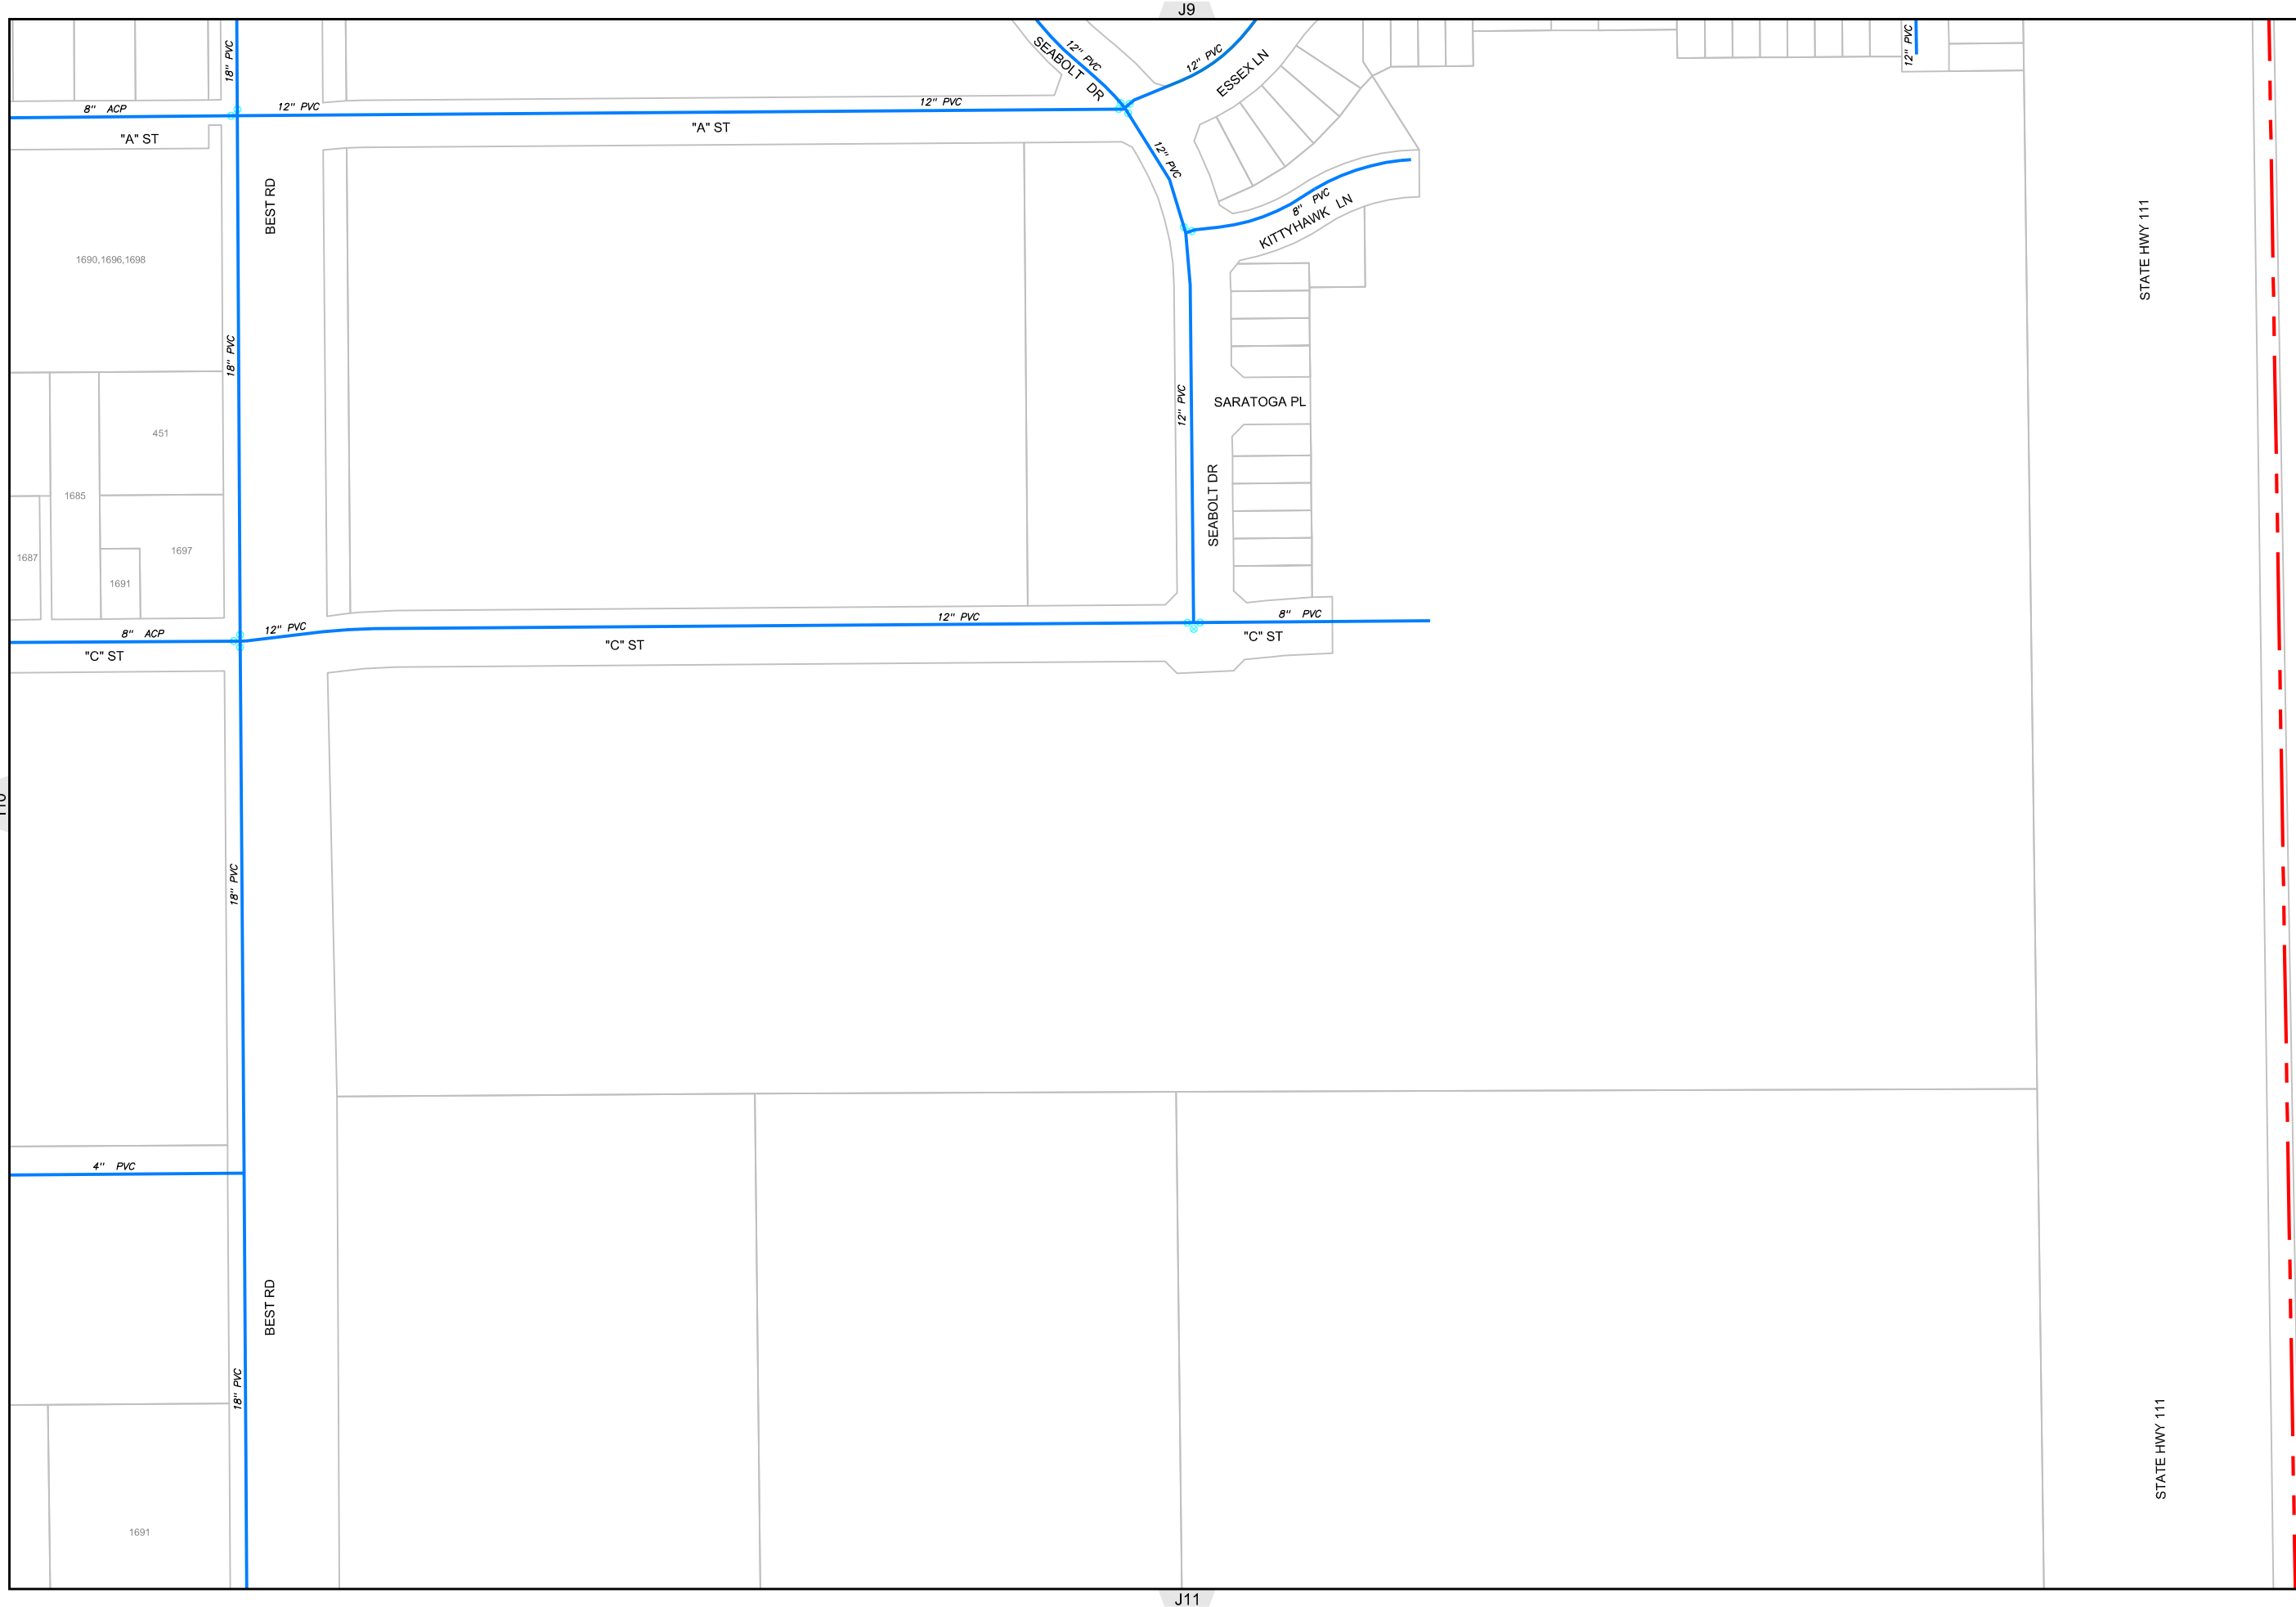


Water Atlas Book


REVISIONS	
DATE	REMARKS

LEGEND

- CITY BOUNDARY
- SERVICE AREA
- EASEMENT
- MAINLINE
- PRIVATE
- PIPE CASING (SIZE AS SHOWN)
- ABANDONED
- LATERAL
- RESERVOIR OR TANK
- PUMP
- SYSTEM VALVE
- REDUCER
- WATER METER
- AIR VAC
- BLOWOFF
- FIRE HYDRANT

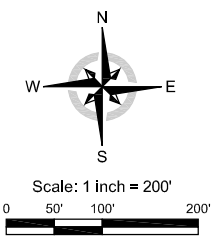

Projection:
NAD83 State Plane CA Zone 6

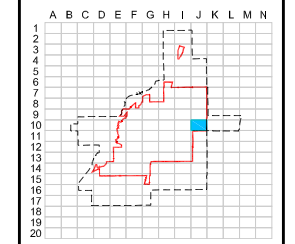

Water Grid Index

J10




Water Atlas Book

REVISIONS	
DATE	REMARKS


LEGEND

- CITY BOUNDARY
- SERVICE AREA
- EASEMENT
- MAINLINE
- PRIVATE
- PIPE CASING (SIZE AS SHOWN)
- ABANDONED
- LATERAL
- RESERVOIR OR TANK
- PUMP
- SYSTEM VALVE
- REDUCER
- WATER METER
- AIR VAC
- BLOWOFF
- FIRE HYDRANT

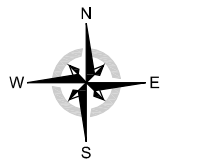

Scale: 1 inch = 200'
 0 50' 100' 200'

Projection:
 NAD83 State Plane CA Zone 6

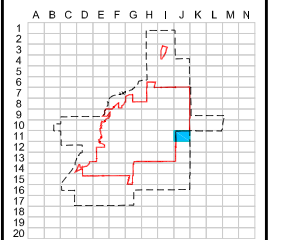

Water Grid Index

J11




Water Atlas Book

REVISIONS	
DATE	REMARKS


LEGEND

- CITY BOUNDARY
- SERVICE AREA
- EASEMENT
- MAINLINE
- PRIVATE
- PIPE CASING (SIZE AS SHOWN)
- ABANDONED
- LATERAL
- RESERVOIR OR TANK
- PUMP
- SYSTEM VALVE
- REDUCER
- WATER METER
- AIR VAC
- BLOWOFF
- FIRE HYDRANT

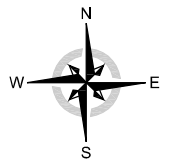

Scale: 1 inch = 200'
0 50' 100' 200'


Projection:
NAD83 State Plane CA Zone 6

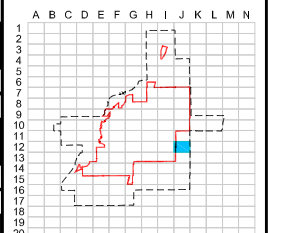

Water Grid Index

J12

Print Date: October 2012

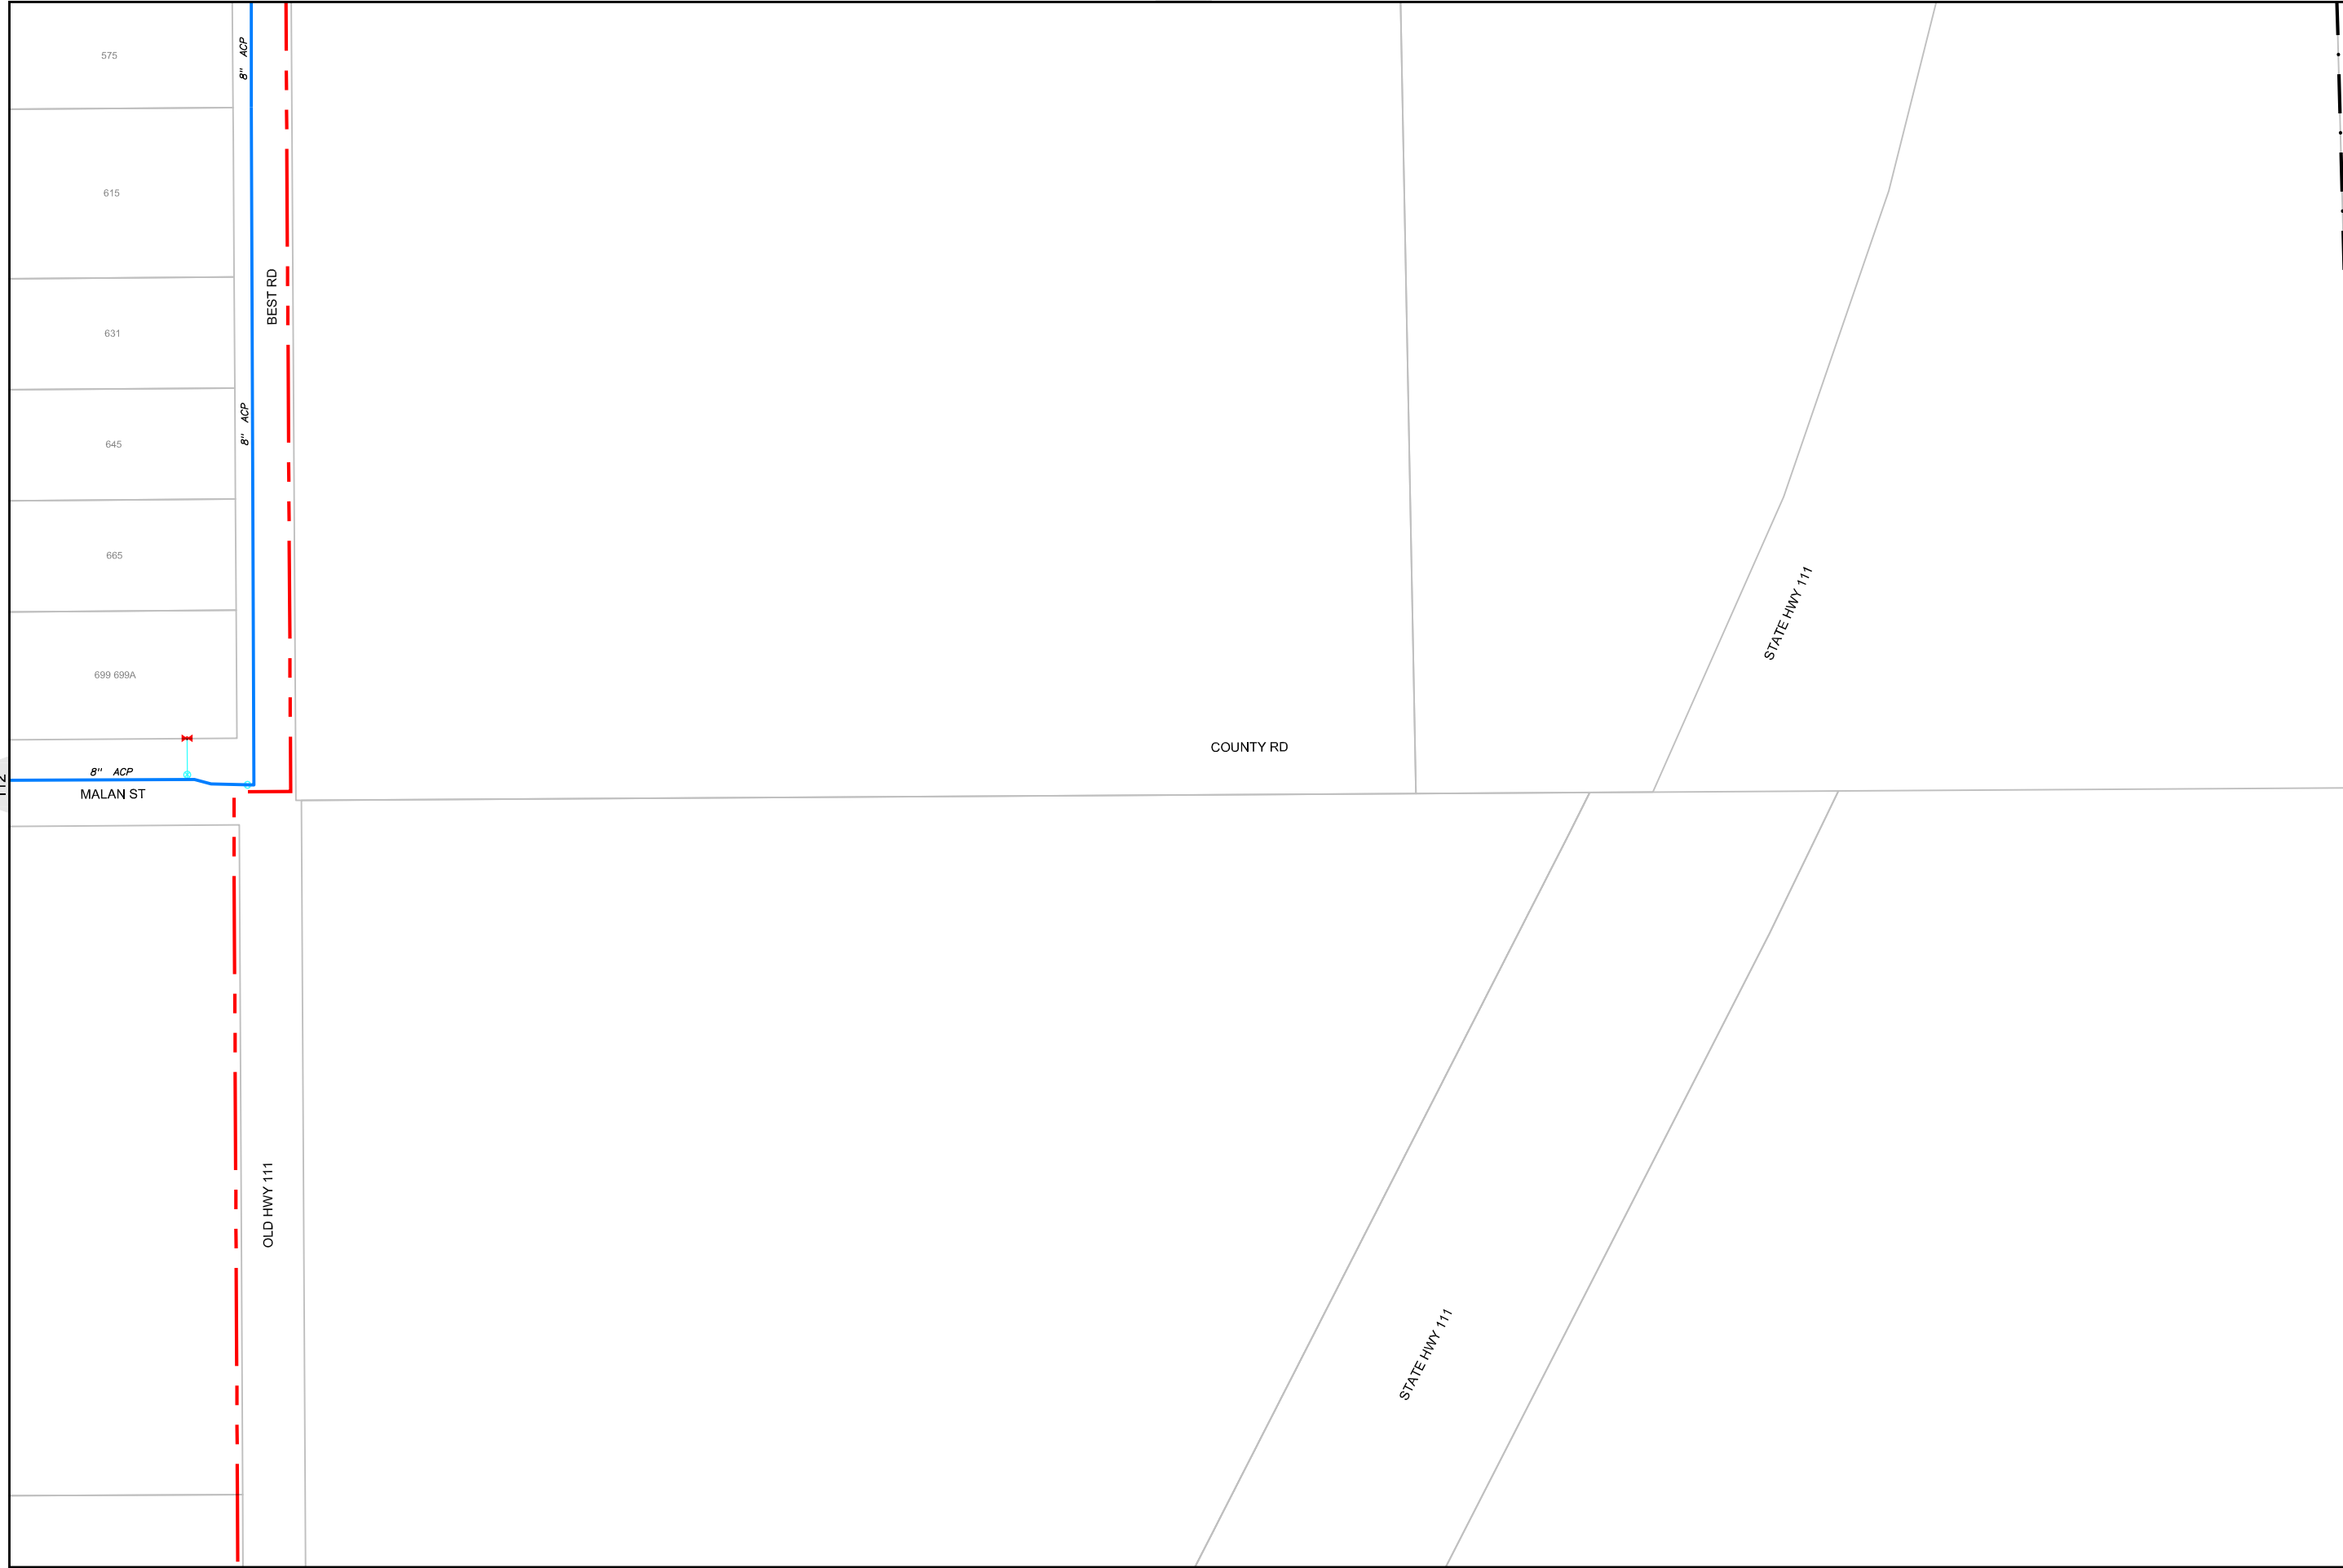




Water Atlas Book


REVISIONS	
DATE	REMARKS

LEGEND

- CITY BOUNDARY
- SERVICE AREA
- EASEMENT
- MAINLINE
- PRIVATE
- PIPE CASING (SIZE AS SHOWN)
- ABANDONED
- LATERAL
- RESERVOIR OR TANK
- PUMP
- SYSTEM VALVE
- REDUCER
- WATER METER
- AIR VAC
- BLOWOFF
- FIRE HYDRANT

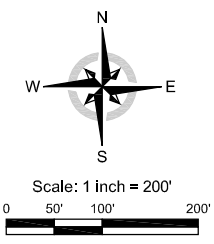

Projection:
NAD83 State Plane CA Zone 6

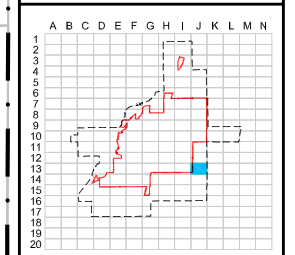


Water Grid Index

J13

Print Date: October 2012




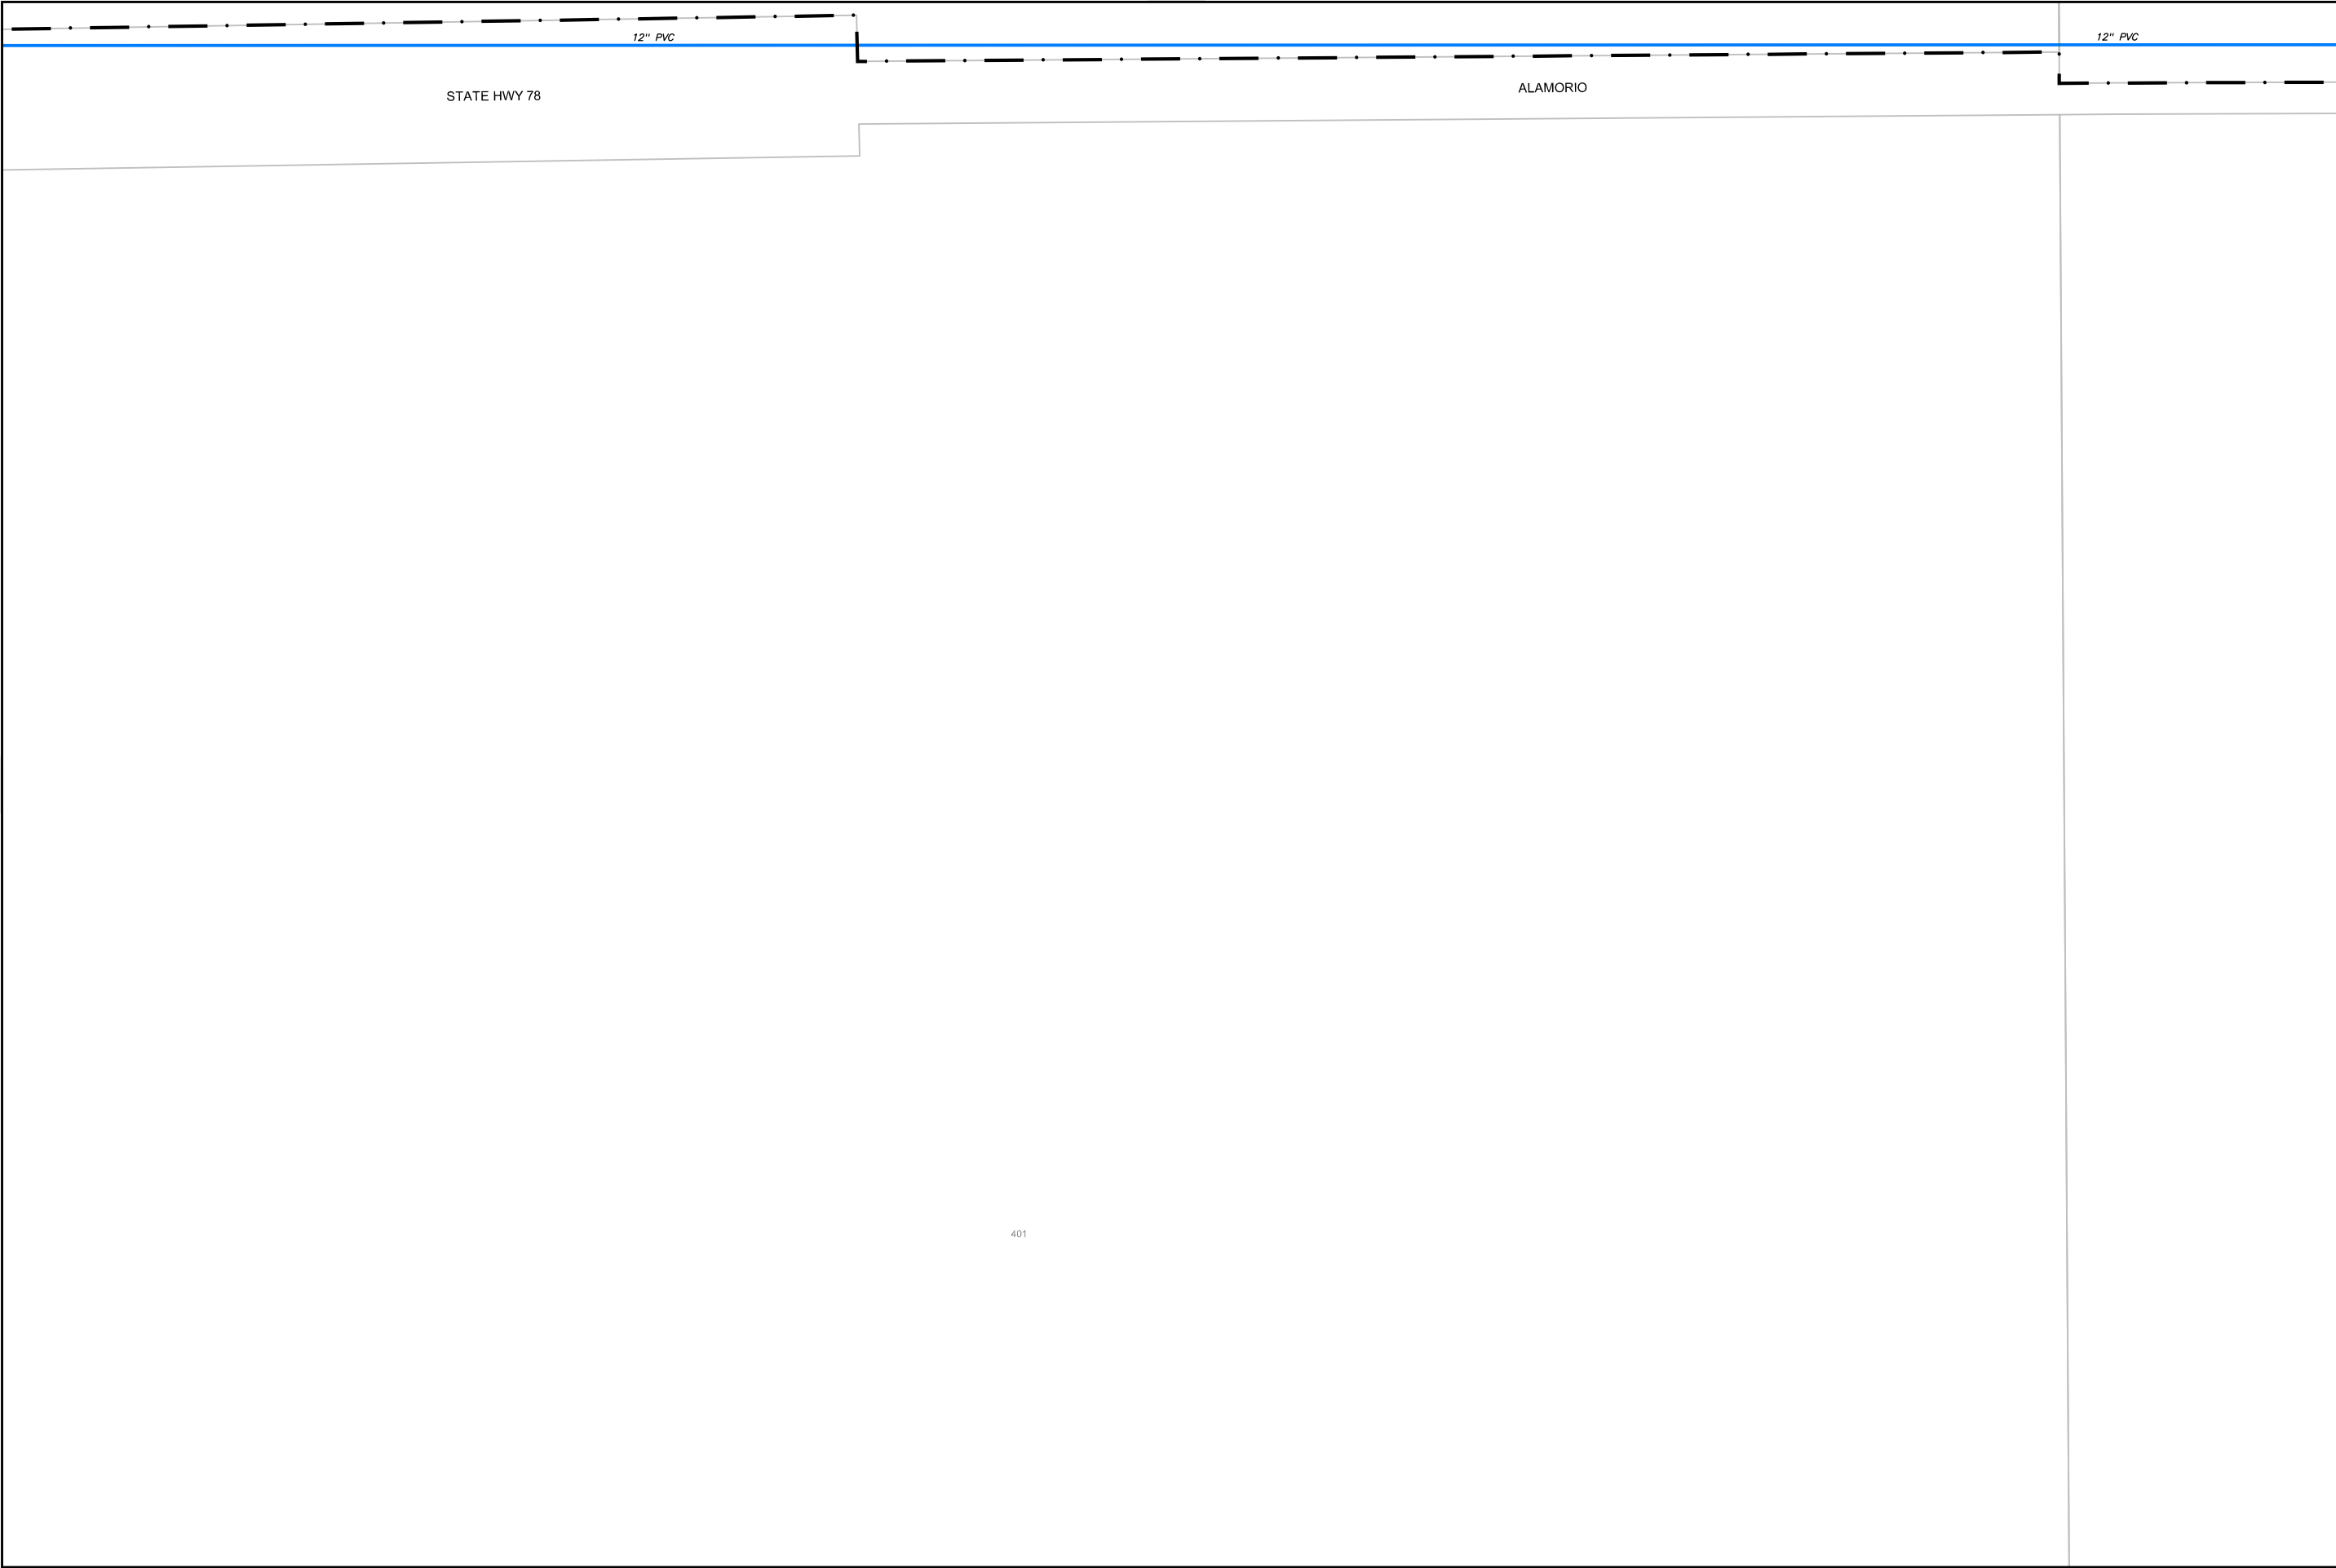


Water Atlas Book

REVISIONS	
DATE	REMARKS

- LEGEND**
- CITY BOUNDARY
 - SERVICE AREA
 - EASEMENT
 - MAINLINE
 - PRIVATE
 - PIPE CASING (SIZE AS SHOWN)
 - ABANDONED
 - LATERAL
 - RESERVOIR OR TANK
 - PUMP
 - SYSTEM VALVE
 - REDUCER
 - WATER METER
 - AIR VAC
 - BLOWOFF
 - FIRE HYDRANT

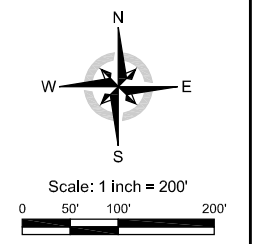

Projection:
NAD83 State Plane CA Zone 6

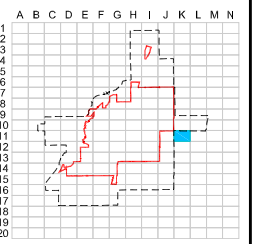


Water Grid Index
K11




Water Atlas Book

REVISIONS	
DATE	REMARKS

- LEGEND**
- CITY BOUNDARY
 - SERVICE AREA
 - EASEMENT
 - MAINLINE
 - PRIVATE
 - PIPE CASING (SIZE AS SHOWN)
 - ABANDONED
 - LATERAL
 - RESERVOIR OR TANK
 - PUMP
 - SYSTEM VALVE
 - REDUCER
 - WATER METER
 - AIR VAC
 - BLOWOFF
 - FIRE HYDRANT

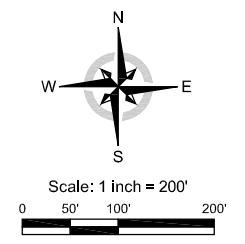

Projection: NAD83 State Plane CA Zone 6

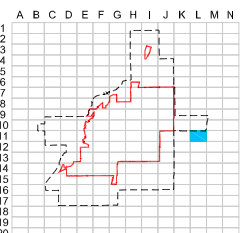

Water Grid Index
L11

12" PVC

ALAMORIO

McCONNELL RD